
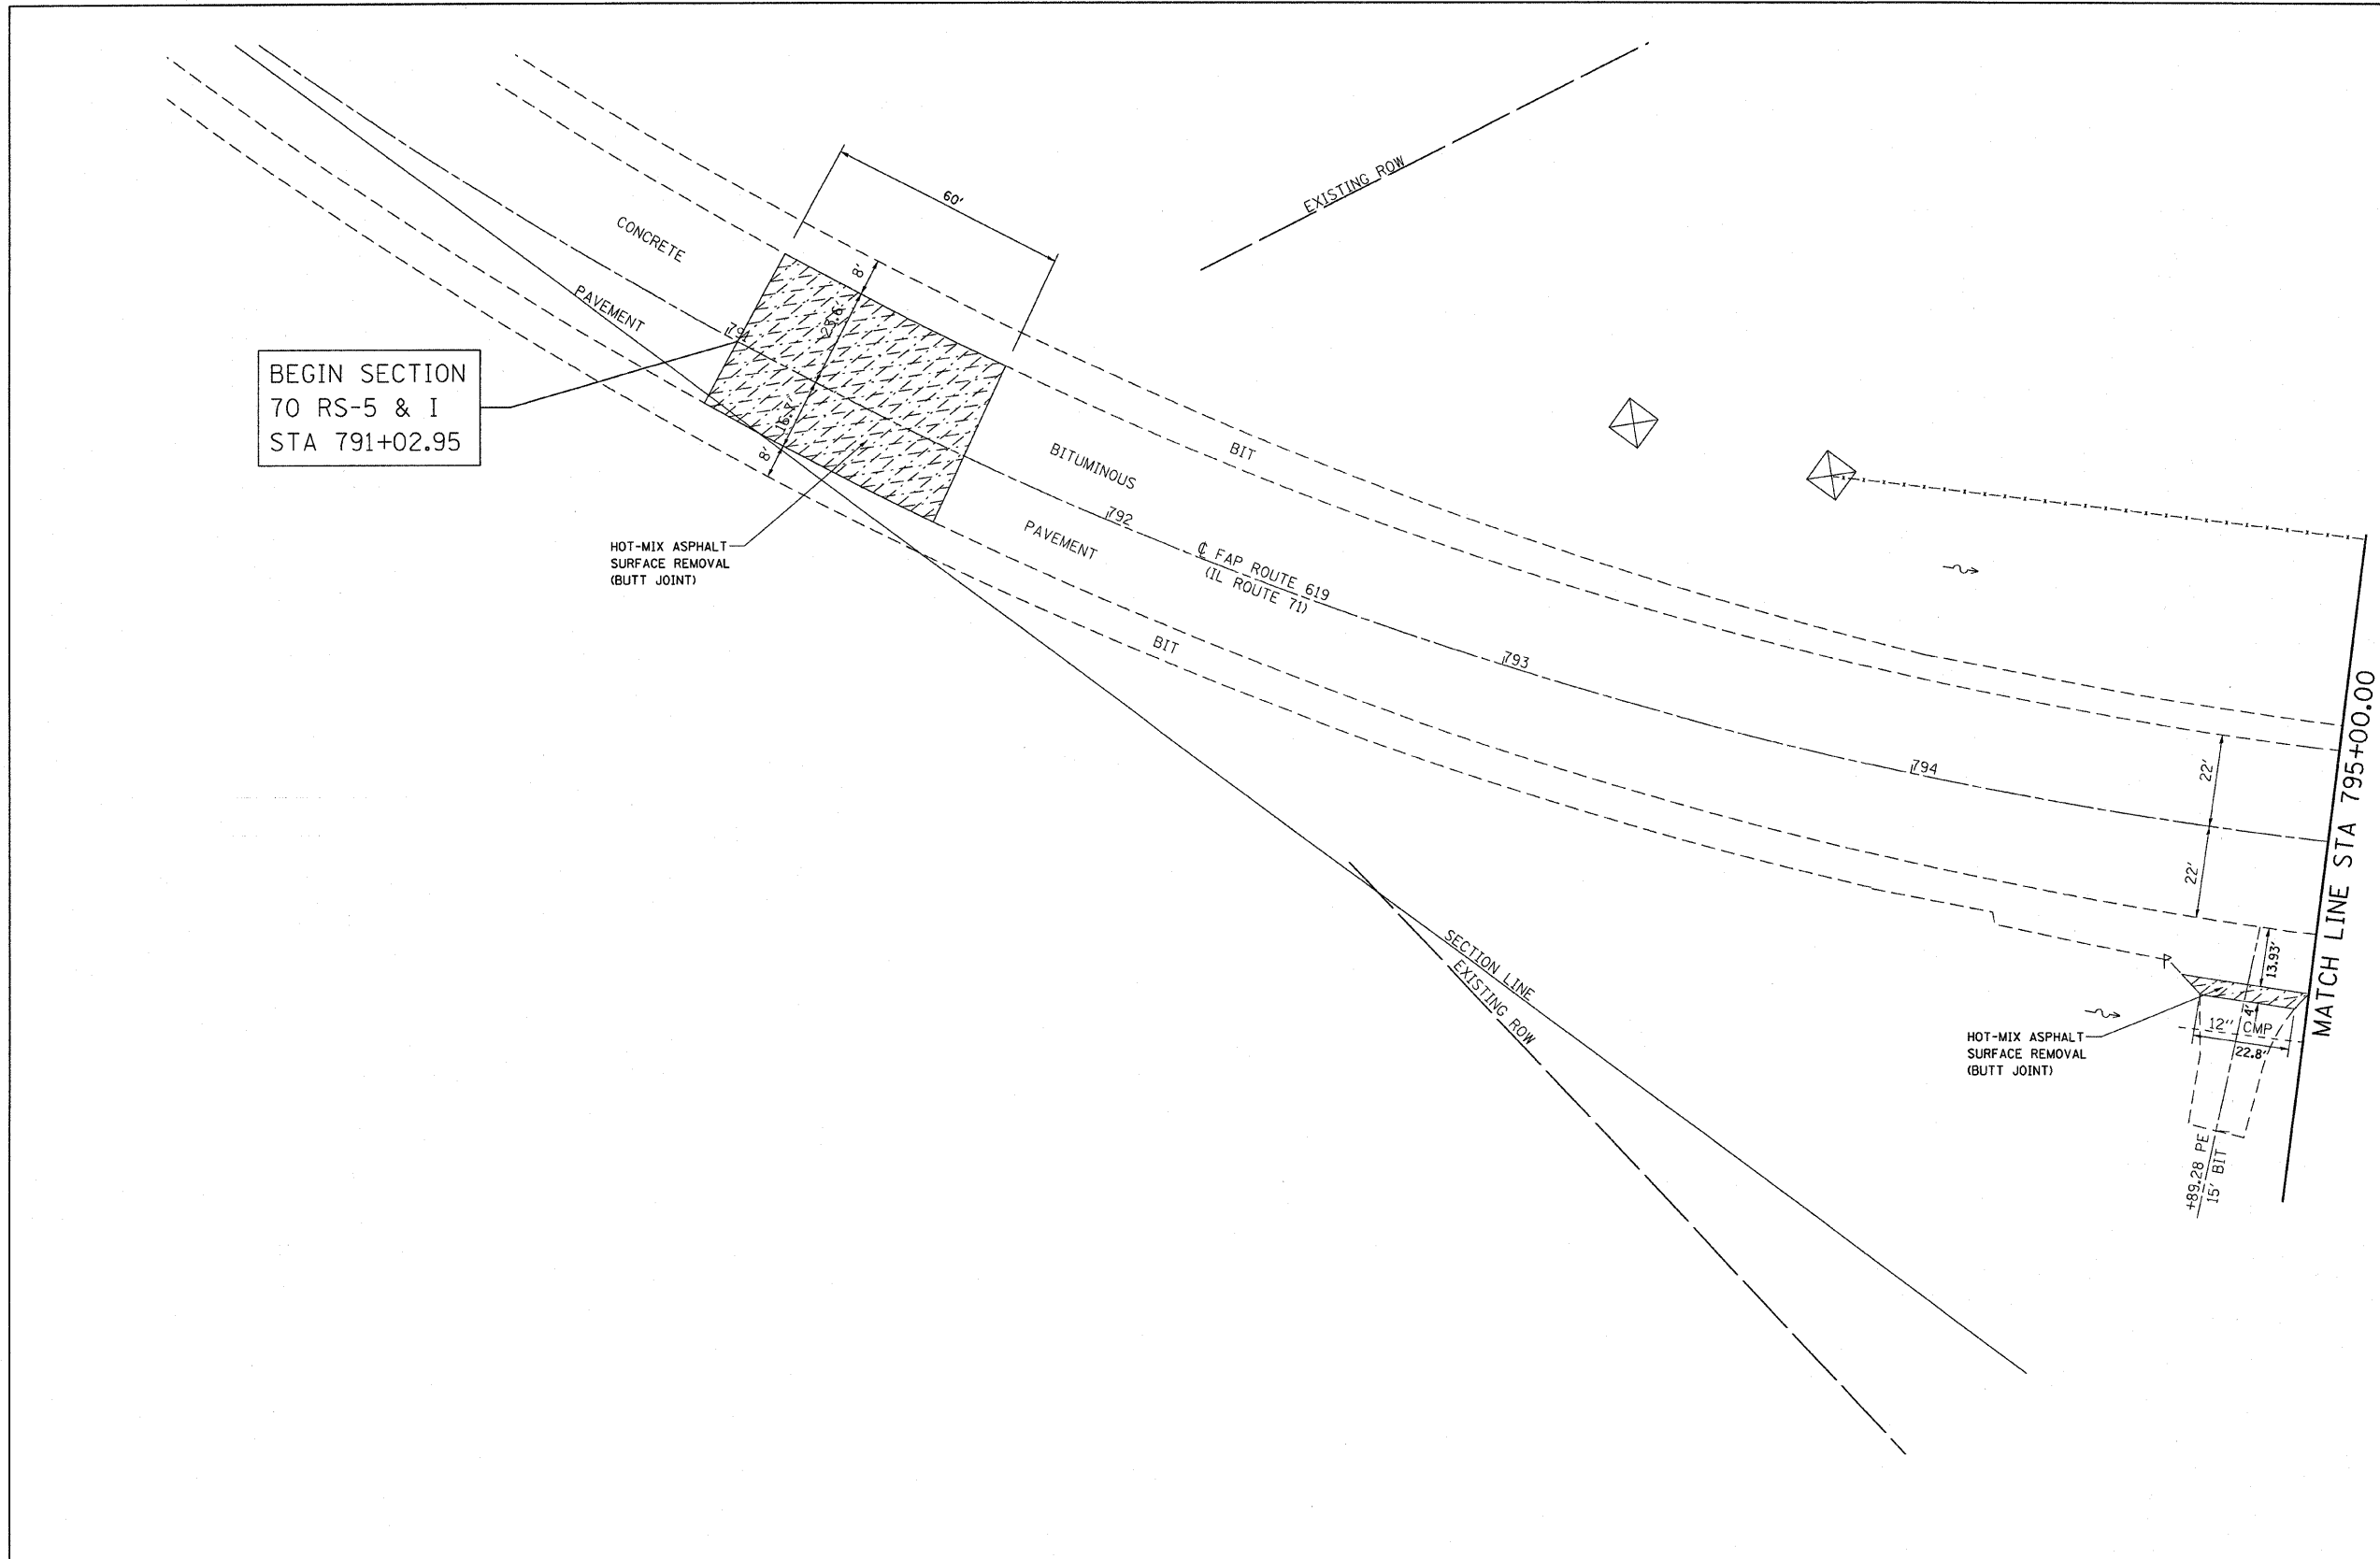


F.A.P. RTE.	SECTION	COUNTY	TOTAL SHEETS	SHEET NO.
619	70 RS-5 & I	LASALLE	214	50
STA. 806+00		TO STA. 817+00.00		
FED. ROAD DIST. NO. 3		ILLINOIS	FED. AID PROJECT	

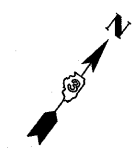

BEGIN SECTION  
70 RS-5 & I  
STA 791+02.95

HOT-MIX ASPHALT  
SURFACE REMOVAL  
(BUTT JOINT)

HOT-MIX ASPHALT  
SURFACE REMOVAL  
(BUTT JOINT)

MATCH LINE STA 795+00.00


EXISTING ROW

SECTION LINE  
EXISTING ROW

Q. FAP ROUTE 619  
(IL ROUTE 71)

**LEGEND**

- |                             |                           |   |              |
|-----------------------------|---------------------------|---|--------------|
| SIDEWALK REMOVAL            | DRIVEWAY PAVEMENT REMOVAL | HOT-MIX ASPHALT SURFACE REMOVAL (BUTT JOINT)          | TREE REMOVAL |
| PAVED SHOULDER REMOVAL      | PAVEMENT REMOVAL          | MEDIAN REMOVAL (PARTIAL DEPTH)                        |              |
| COMB. CURB & GUTTER REMOVAL | ISLAND REMOVAL            | PORTLAND CEMENT CONCRETE SURFACE REMOVAL (BUTT JOINT) |              |
| PAVEMENT REMOVAL (SPECIAL)  | CURB REMOVAL              | CLASS D PATCHES                                       |              |

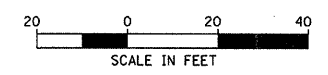

REVISIONS	
NAME	DATE

ILLINOIS DEPARTMENT OF TRANSPORTATION  
**REMOVAL ITEMS**  
FAP ROUTE 619 (IL ROUTE 71 /351)  
SECTION NO. 70 RS-5 & I  
LASALLE COUNTY

SCALE: VERT. \_\_\_\_\_  
DATE \_\_\_\_\_

DRAWN BY BANDY  
CHECKED BY STEUART