


F.A. RTE.	SECTION	COUNTY	TOTAL SHEETS	SHEET NO.
619	70 RS-5 & I.	LASALLE	214	198
STA. 2+00.00		TO STA. 2+30.00		
FED. ROAD DIST. NO.		ILLINOIS FED. AID PROJECT		

FINAL SURVEY	NO.	BY	DATE
SURVEYED			
PLOTTED			
TEMLATE			
AREAS CHECKED			

ORIGINAL SURVEY	NO.	BY	DATE
SURVEYED			
PLOTTED			
TEMLATE			
AREAS CHECKED			

PLOT DATE = Aug 24, 2010 - 10:48:37 AM
 FILE NAME = c:\pwworkspace\bernst\bernst.dwg
 USER NAME = bernst

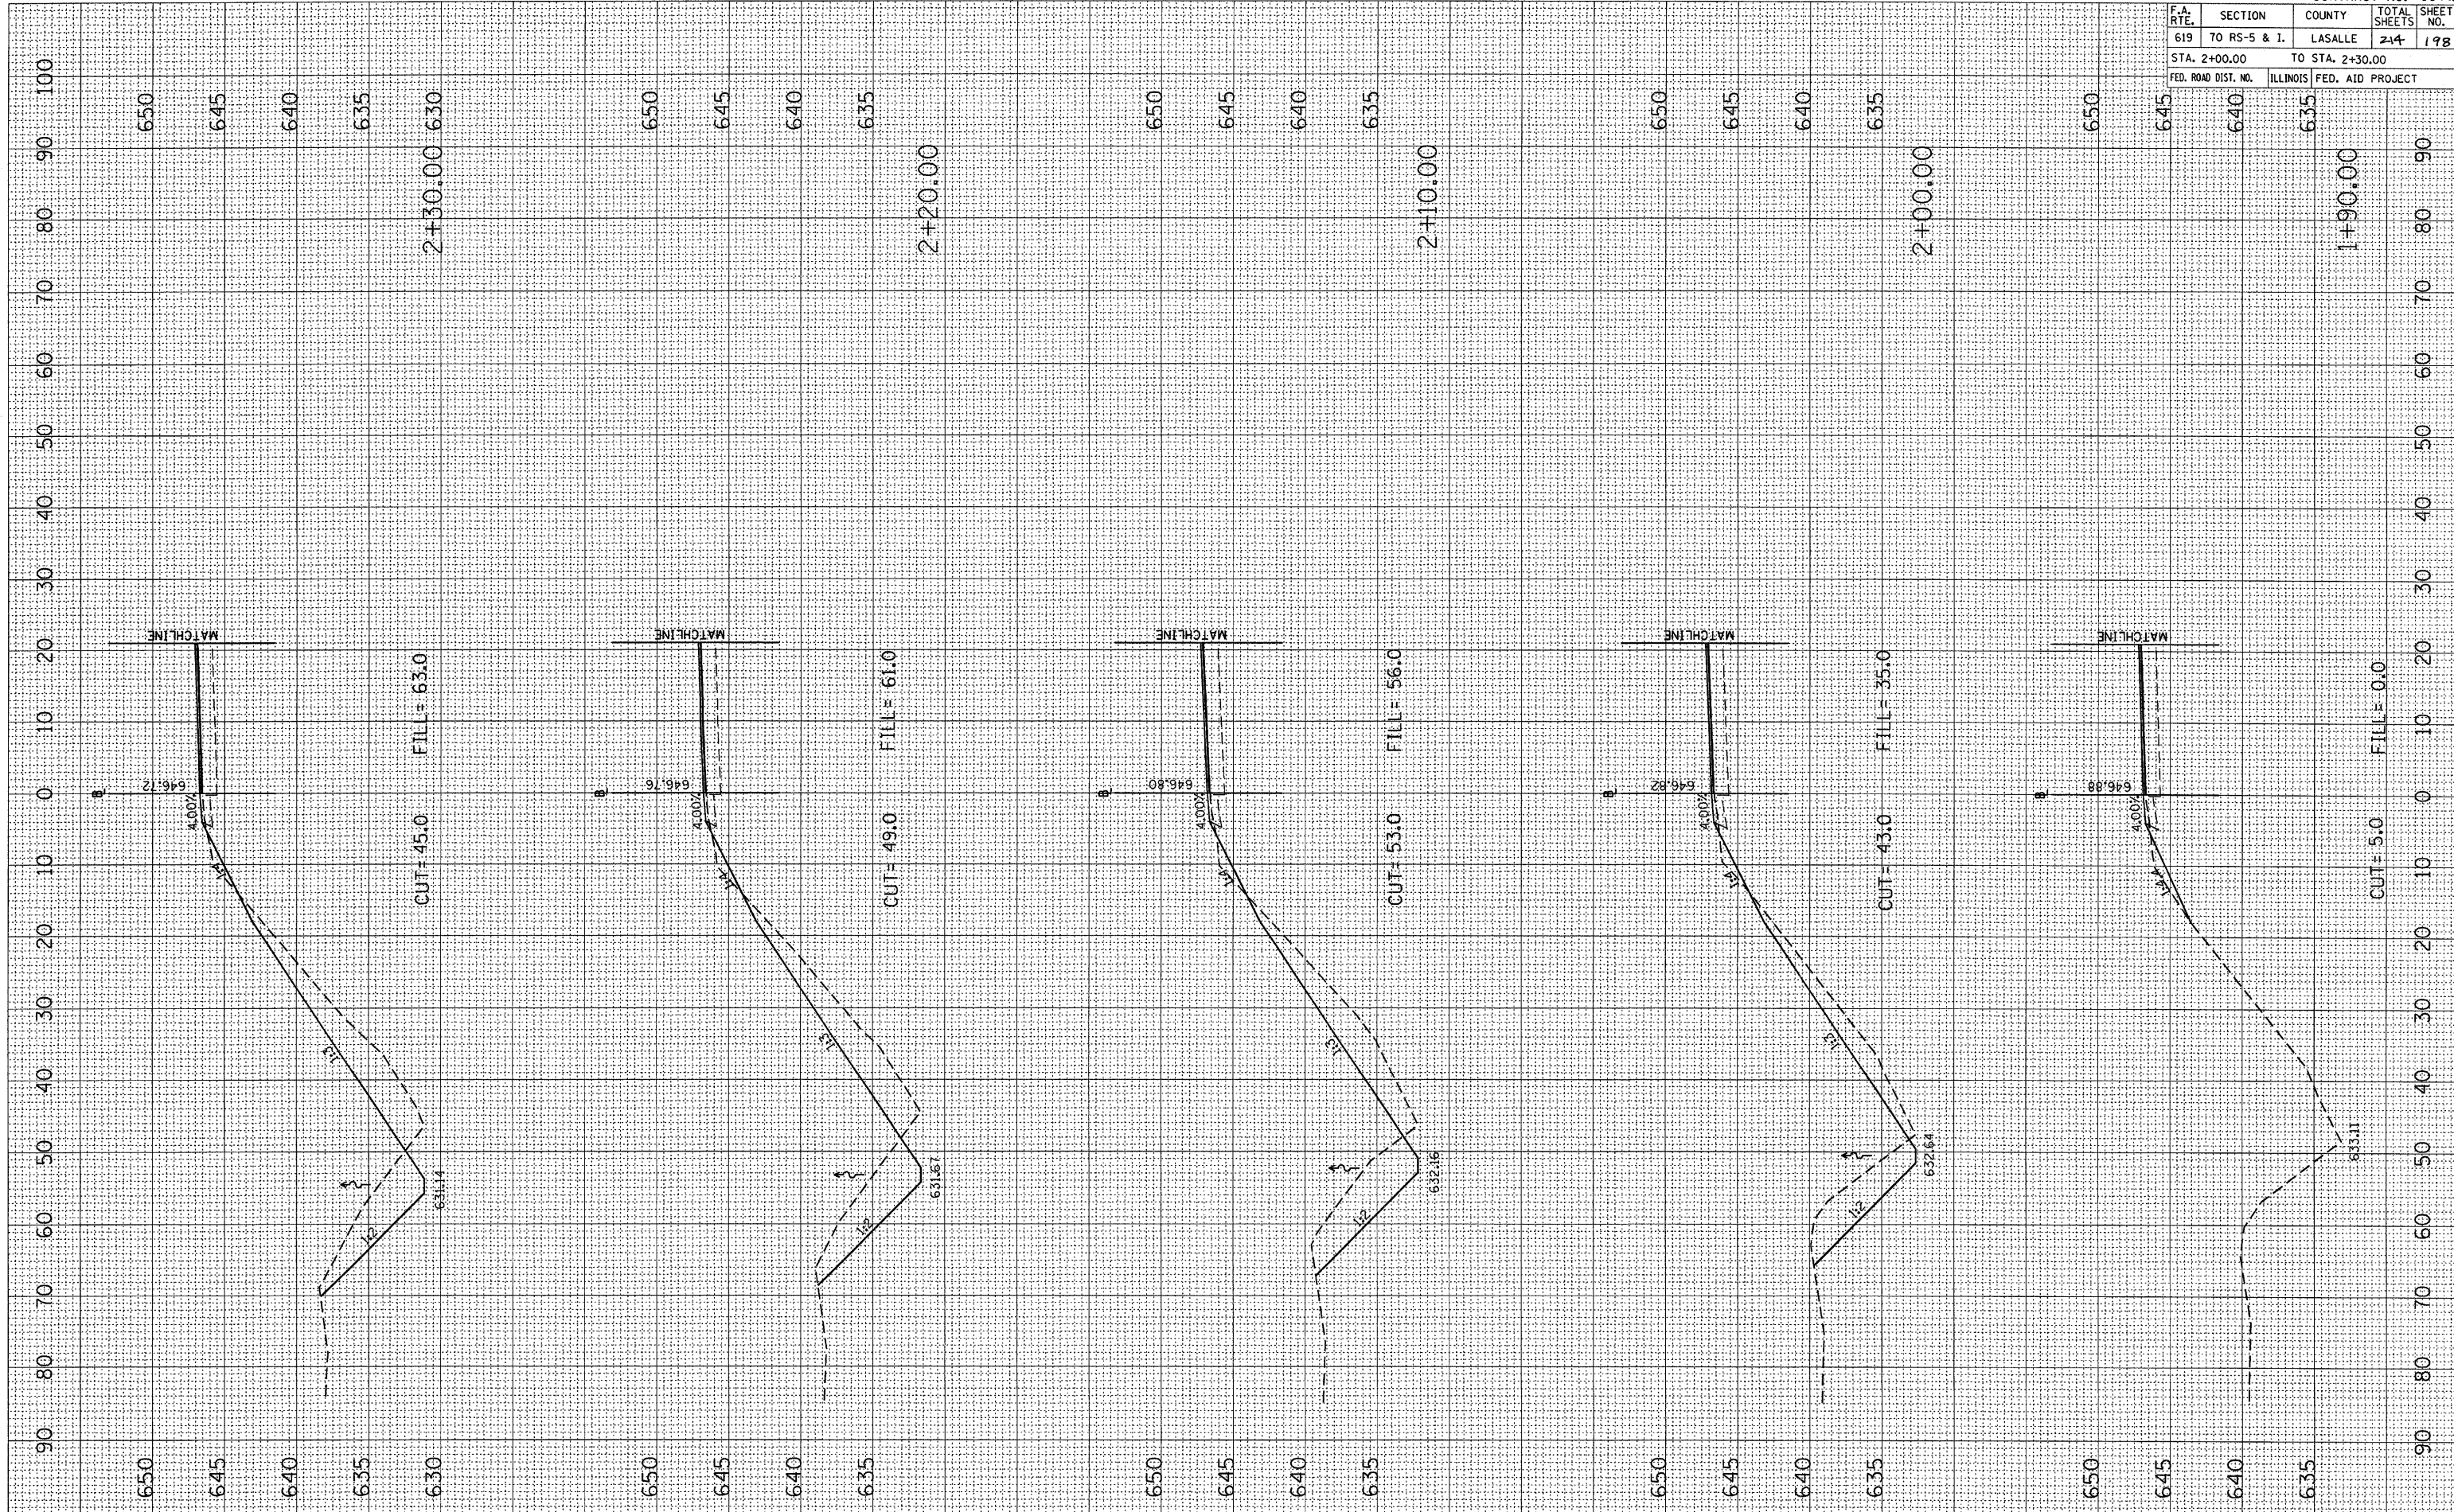

CROSS SECTIONS, STA. 2+30.00 TO STA. 2+00.00, IL ROUTE 251 (NW QUADRANT)