


**EXISTING TYPICAL CROSS SECTION**

F.A.S. RTE. 1249 (US 34)

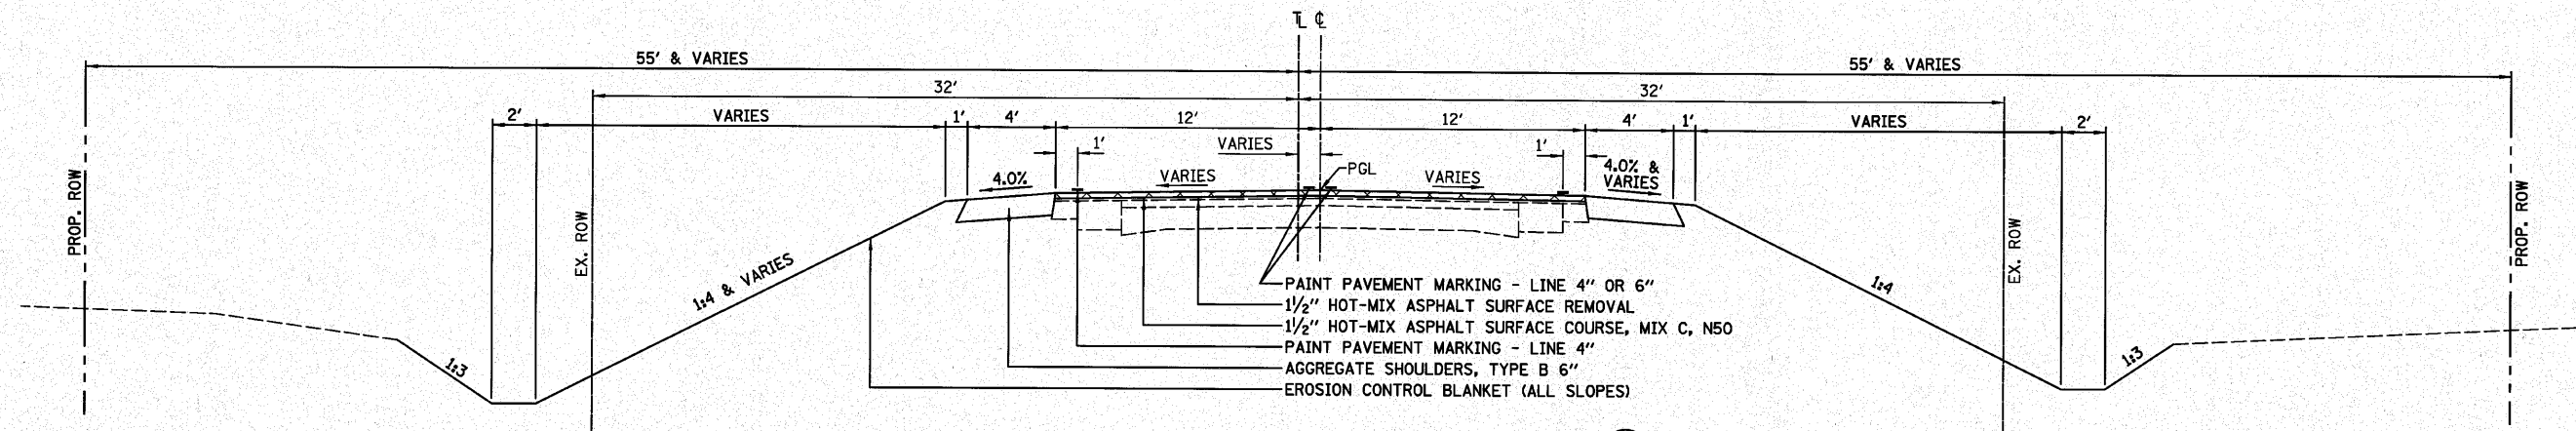

**PROPOSED TYPICAL CROSS SECTION ①**

F.A.S. RTE. 1249 (US 34)

STA 724+50.00 TO STA 725+48.45

FILE NAME =	USER NAME = #USER#	DESIGNED - JML	REVISED -	<b>STATE OF ILLINOIS DEPARTMENT OF TRANSPORTATION</b>	<b>TYPICAL SECTIONS</b>			F.A.S. RTE. 1249	SECTION (23 BR/BR)	COUNTY BUREAU	TOTAL SHEETS 39	SHEET NO. 5
#FILE#		DRAWN - JJO	REVISED -		SCALE:	SHEET NO. OF SHEETS	STA. TO STA.	CONTRACT NO. 66909				
		CHECKED - MSW	REVISED -					FED. ROAD DIST. NO. ILLINOIS FED. AID PROJECT				
		DATE - 10/08/10	REVISED -									

FARNSWORTH GROUP, INC.

CONSULTING ENGINEERS - 2709 MCGRAW DRIVE BLOOMINGTON, ILLINOIS 61704 (309) 663-8435 / (309) 663-1571 FAX

24-8372