


STATE OF ILLINOIS
DEPARTMENT OF TRANSPORTATION

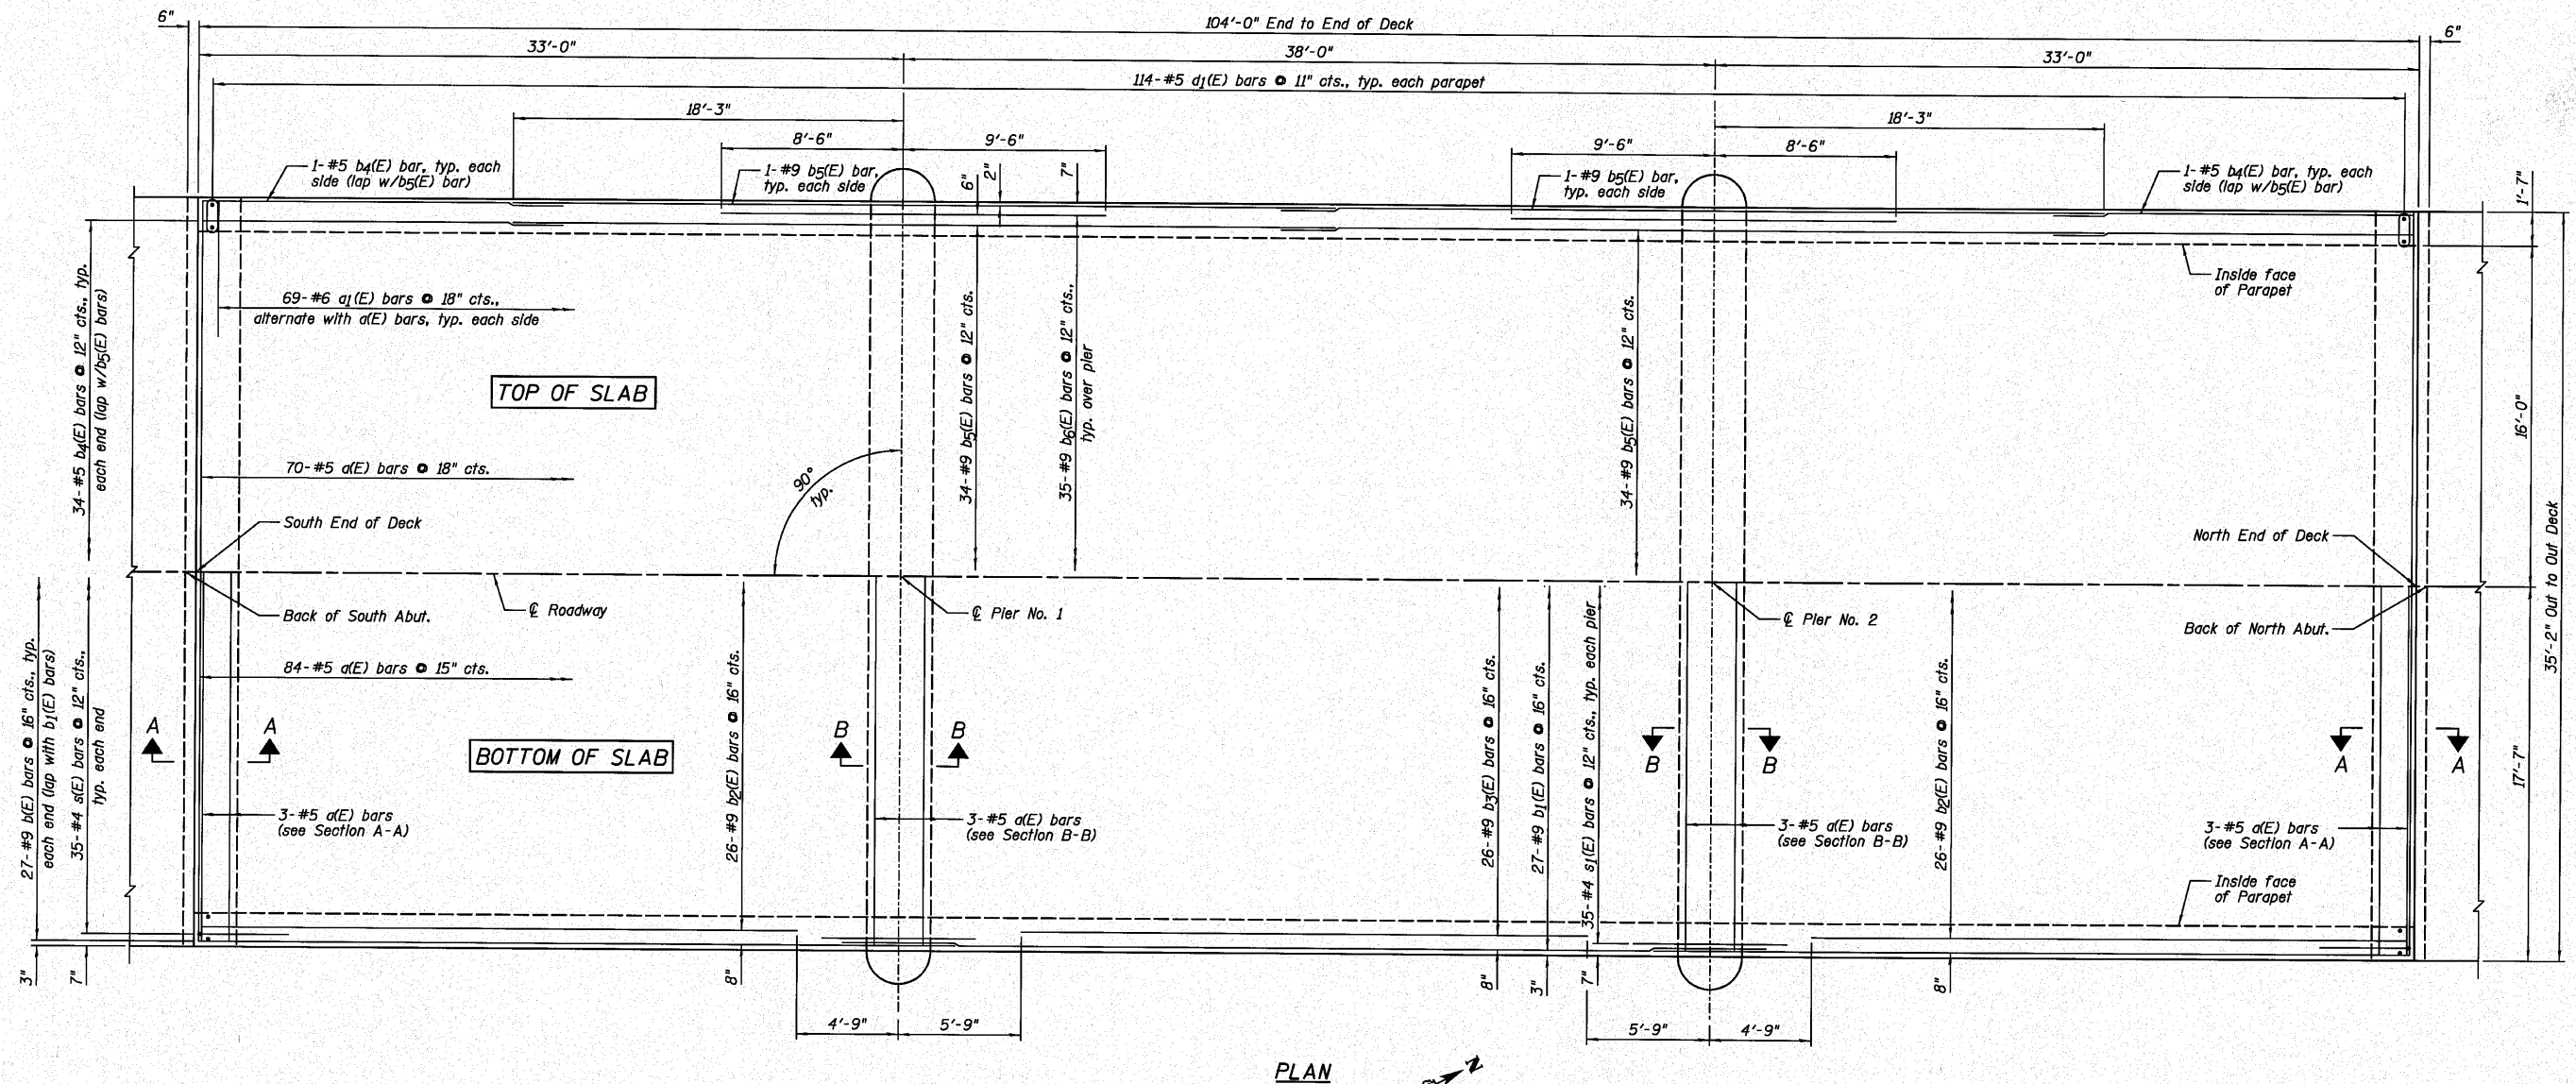

BAR LAP	
#5	2'-3"
#9	5'-3"

NOTES:

- 1.) See Sheet B7 for Superstructure Details and Bill of Material.
- 2.) See Sheet B6 for Sections A-A and B-B.

DESIGNED	SDH
CHECKED	JML
DRAWN	DJM/JWK
CHECKED	MSW

DATE 10/08/10

SUPERSTRUCTURE DECK
STRUCTURE NO. 006-0182

F.A.S. RTE. 1249	SECTION (23 BR)BR	COUNTY BUREAU	TOTAL SHEETS 39	SHEET NO. 18
	CONTRACT NO. 66909			
FED. ROAD DIST. NO.		ILLINOIS FED. AID PROJECT		

Farnsworth
GROUP, INC.
2709 McGraw Drive
Bloomington, Illinois 61704
309/663-8435, 309/663-1571 fax

SHEET NO. B5

17 SHEETS