


FINAL SURVEY NO.	DATE
BY	
NO.	
AREAS CHECKED	
AREAS CHECKED	

ORIGINAL SURVEY NO.	DATE
BY	
NO.	
AREAS CHECKED	
AREAS CHECKED	

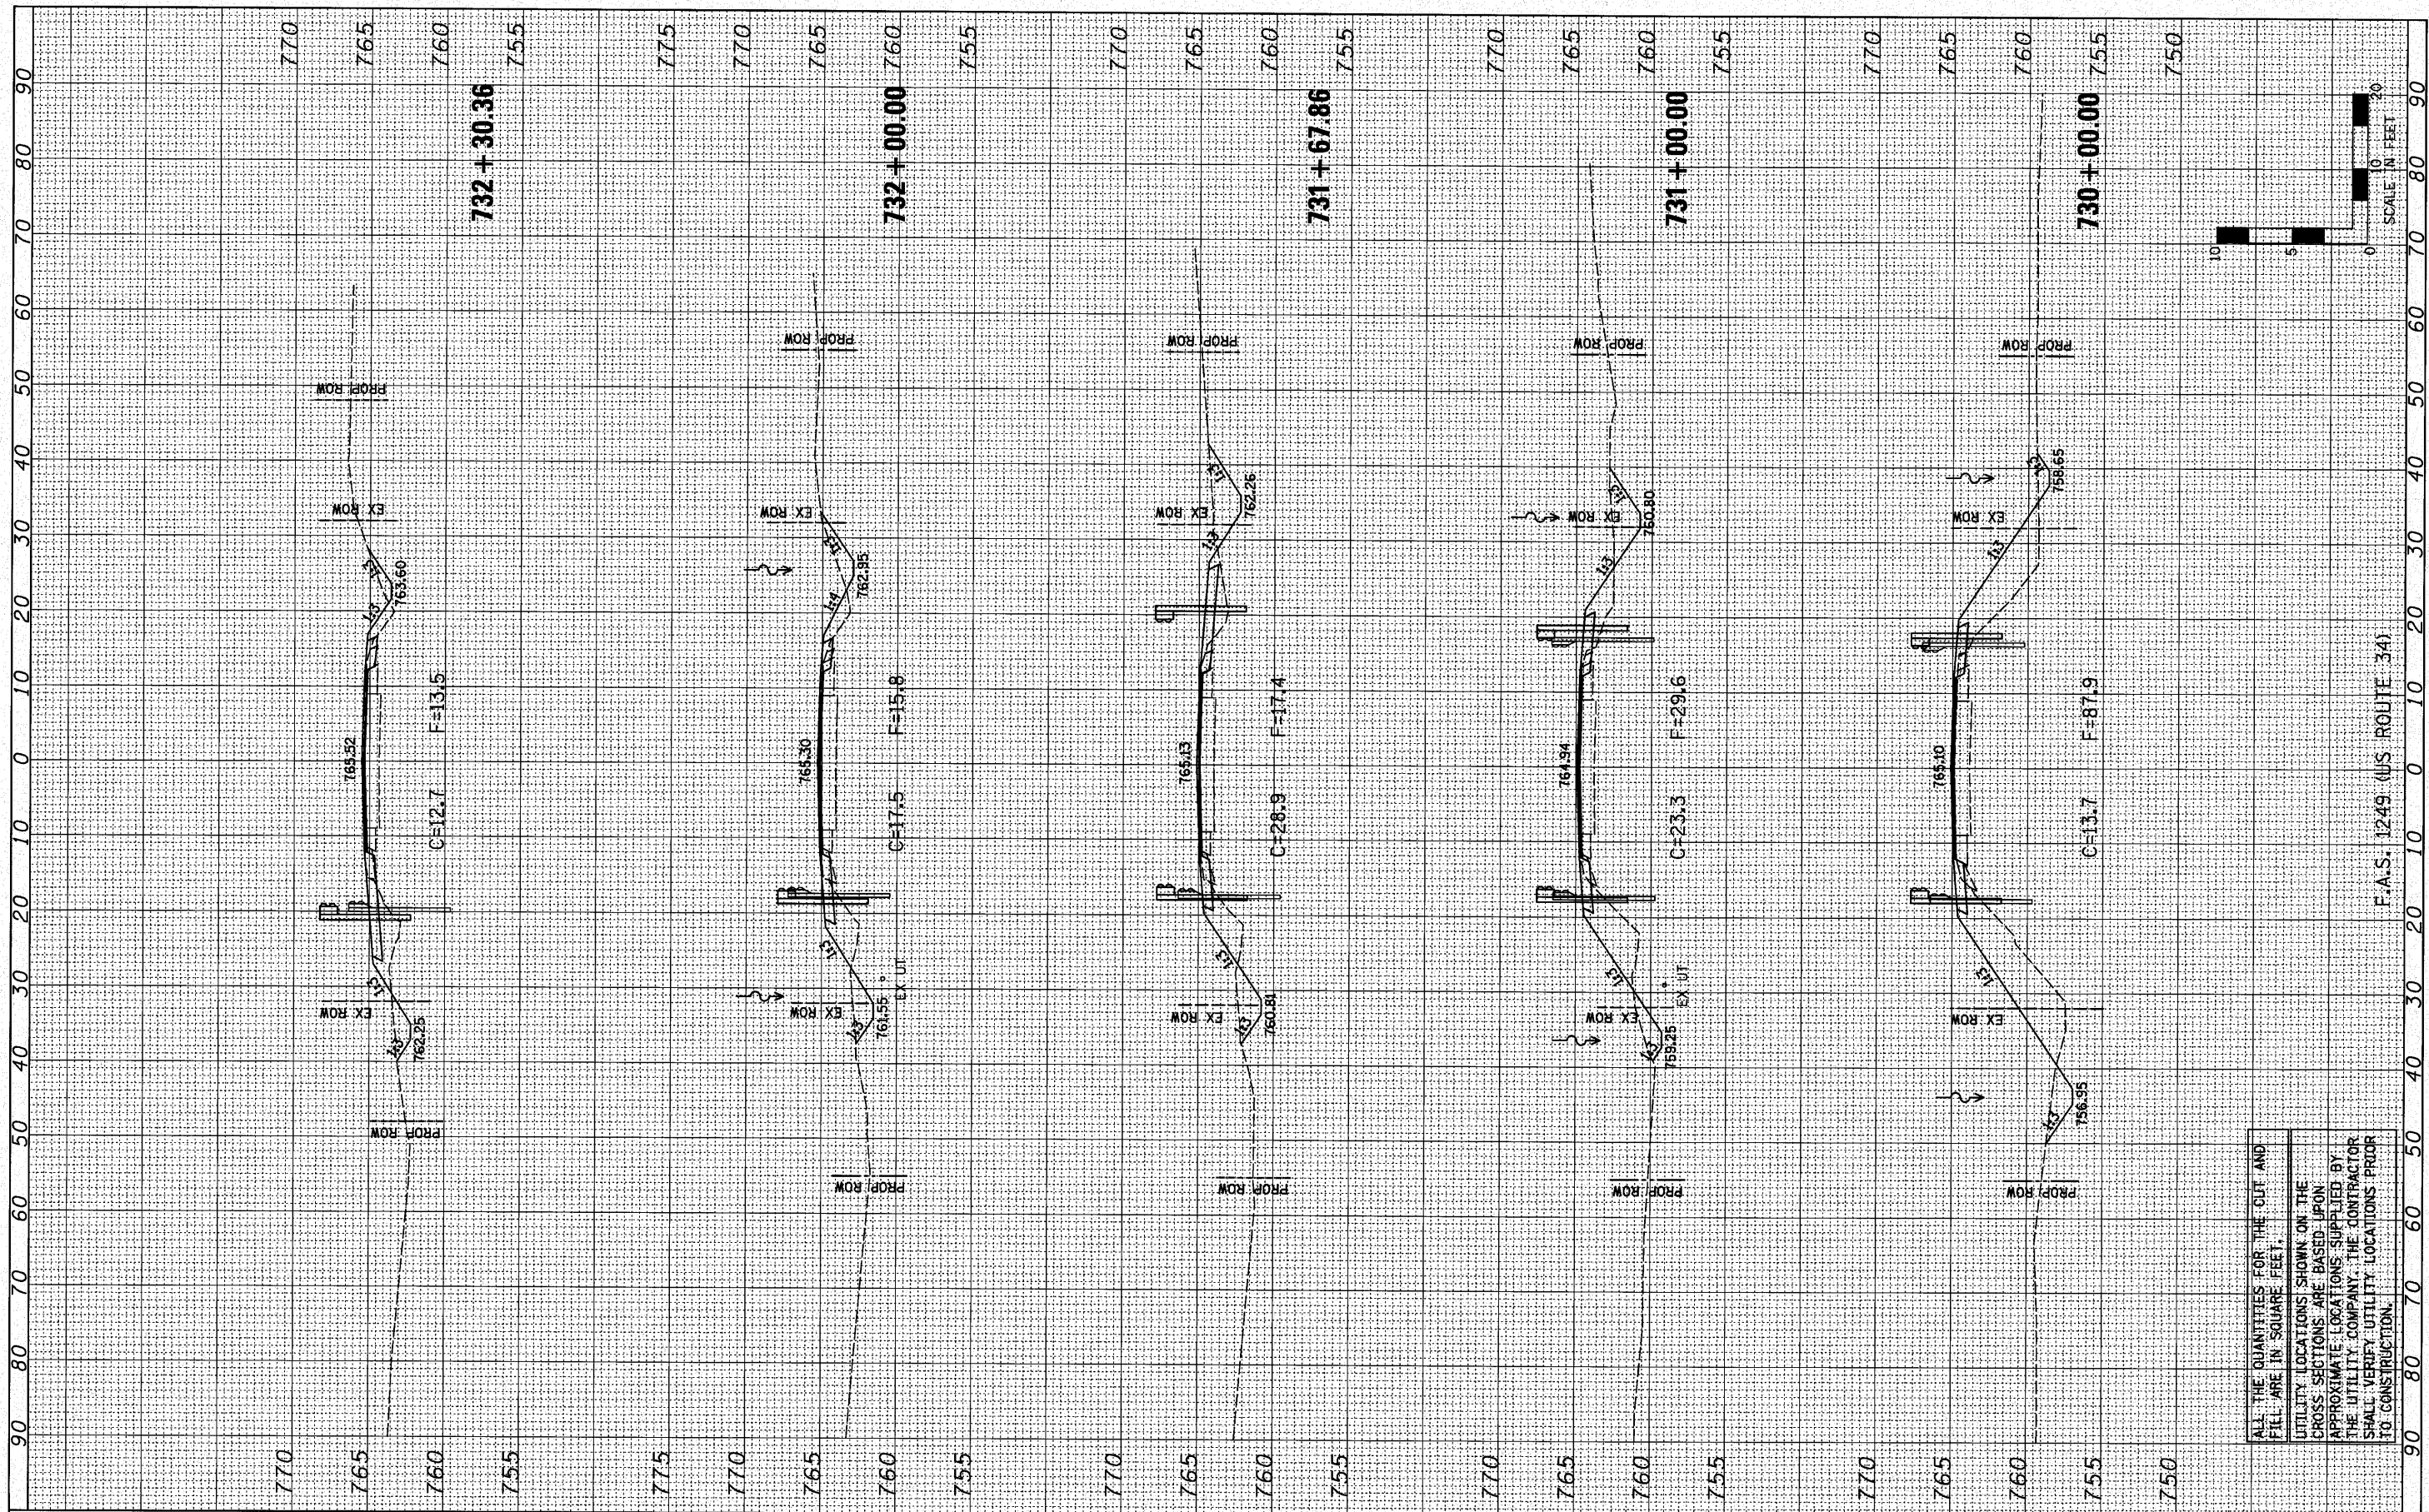

ALL THE QUANTITIES FOR THE CUT AND FILL ARE IN SQUARE FEET.  
 UTILITY LOCATIONS SHOWN ON THE CROSS SECTIONS ARE BASED UPON APPROXIMATE LOCATIONS SUPPLIED BY THE UTILITY COMPANY. THE CONTRACTOR SHALL VERIFY UTILITY LOCATIONS PRIOR TO CONSTRUCTION.

FILE NAME #  
 #FILE#

USER NAME = #USER#	DESIGNED - JML	REVISED -
DRAWN - JUO	CHECKED - MSW	REVISED -
PLOT SCALE = #SCALE#	DATE - 10/08/10	REVISED -
PLOT DATE = #DATE#		

**STATE OF ILLINOIS  
 DEPARTMENT OF TRANSPORTATION**

**CROSS SECTIONS**

SCALE: 1"=10' SHEET NO. OF SHEETS STA. 730+00.00 TO STA. 732+30.36

F.A.S. RTE. 1249	SECTION (23 BRIBR)	COUNTY BUREAU	TOTAL SHEETS 39	SHEET NO. 38
FED. ROAD DIST. NO. [ILLINOIS] FED. AID PROJECT			CONTRACT NO. 66909	