


FINAL SURVEY	BY	DATE
NOTE BOOK		
NO.		
SURVEYED		
TEMP. A/C		
AREAS CHECKED		

ORIGINAL SURVEY	BY	DATE
NOTE BOOK		
NO.		
SURVEYED		
TEMP. A/C		
AREAS CHECKED		

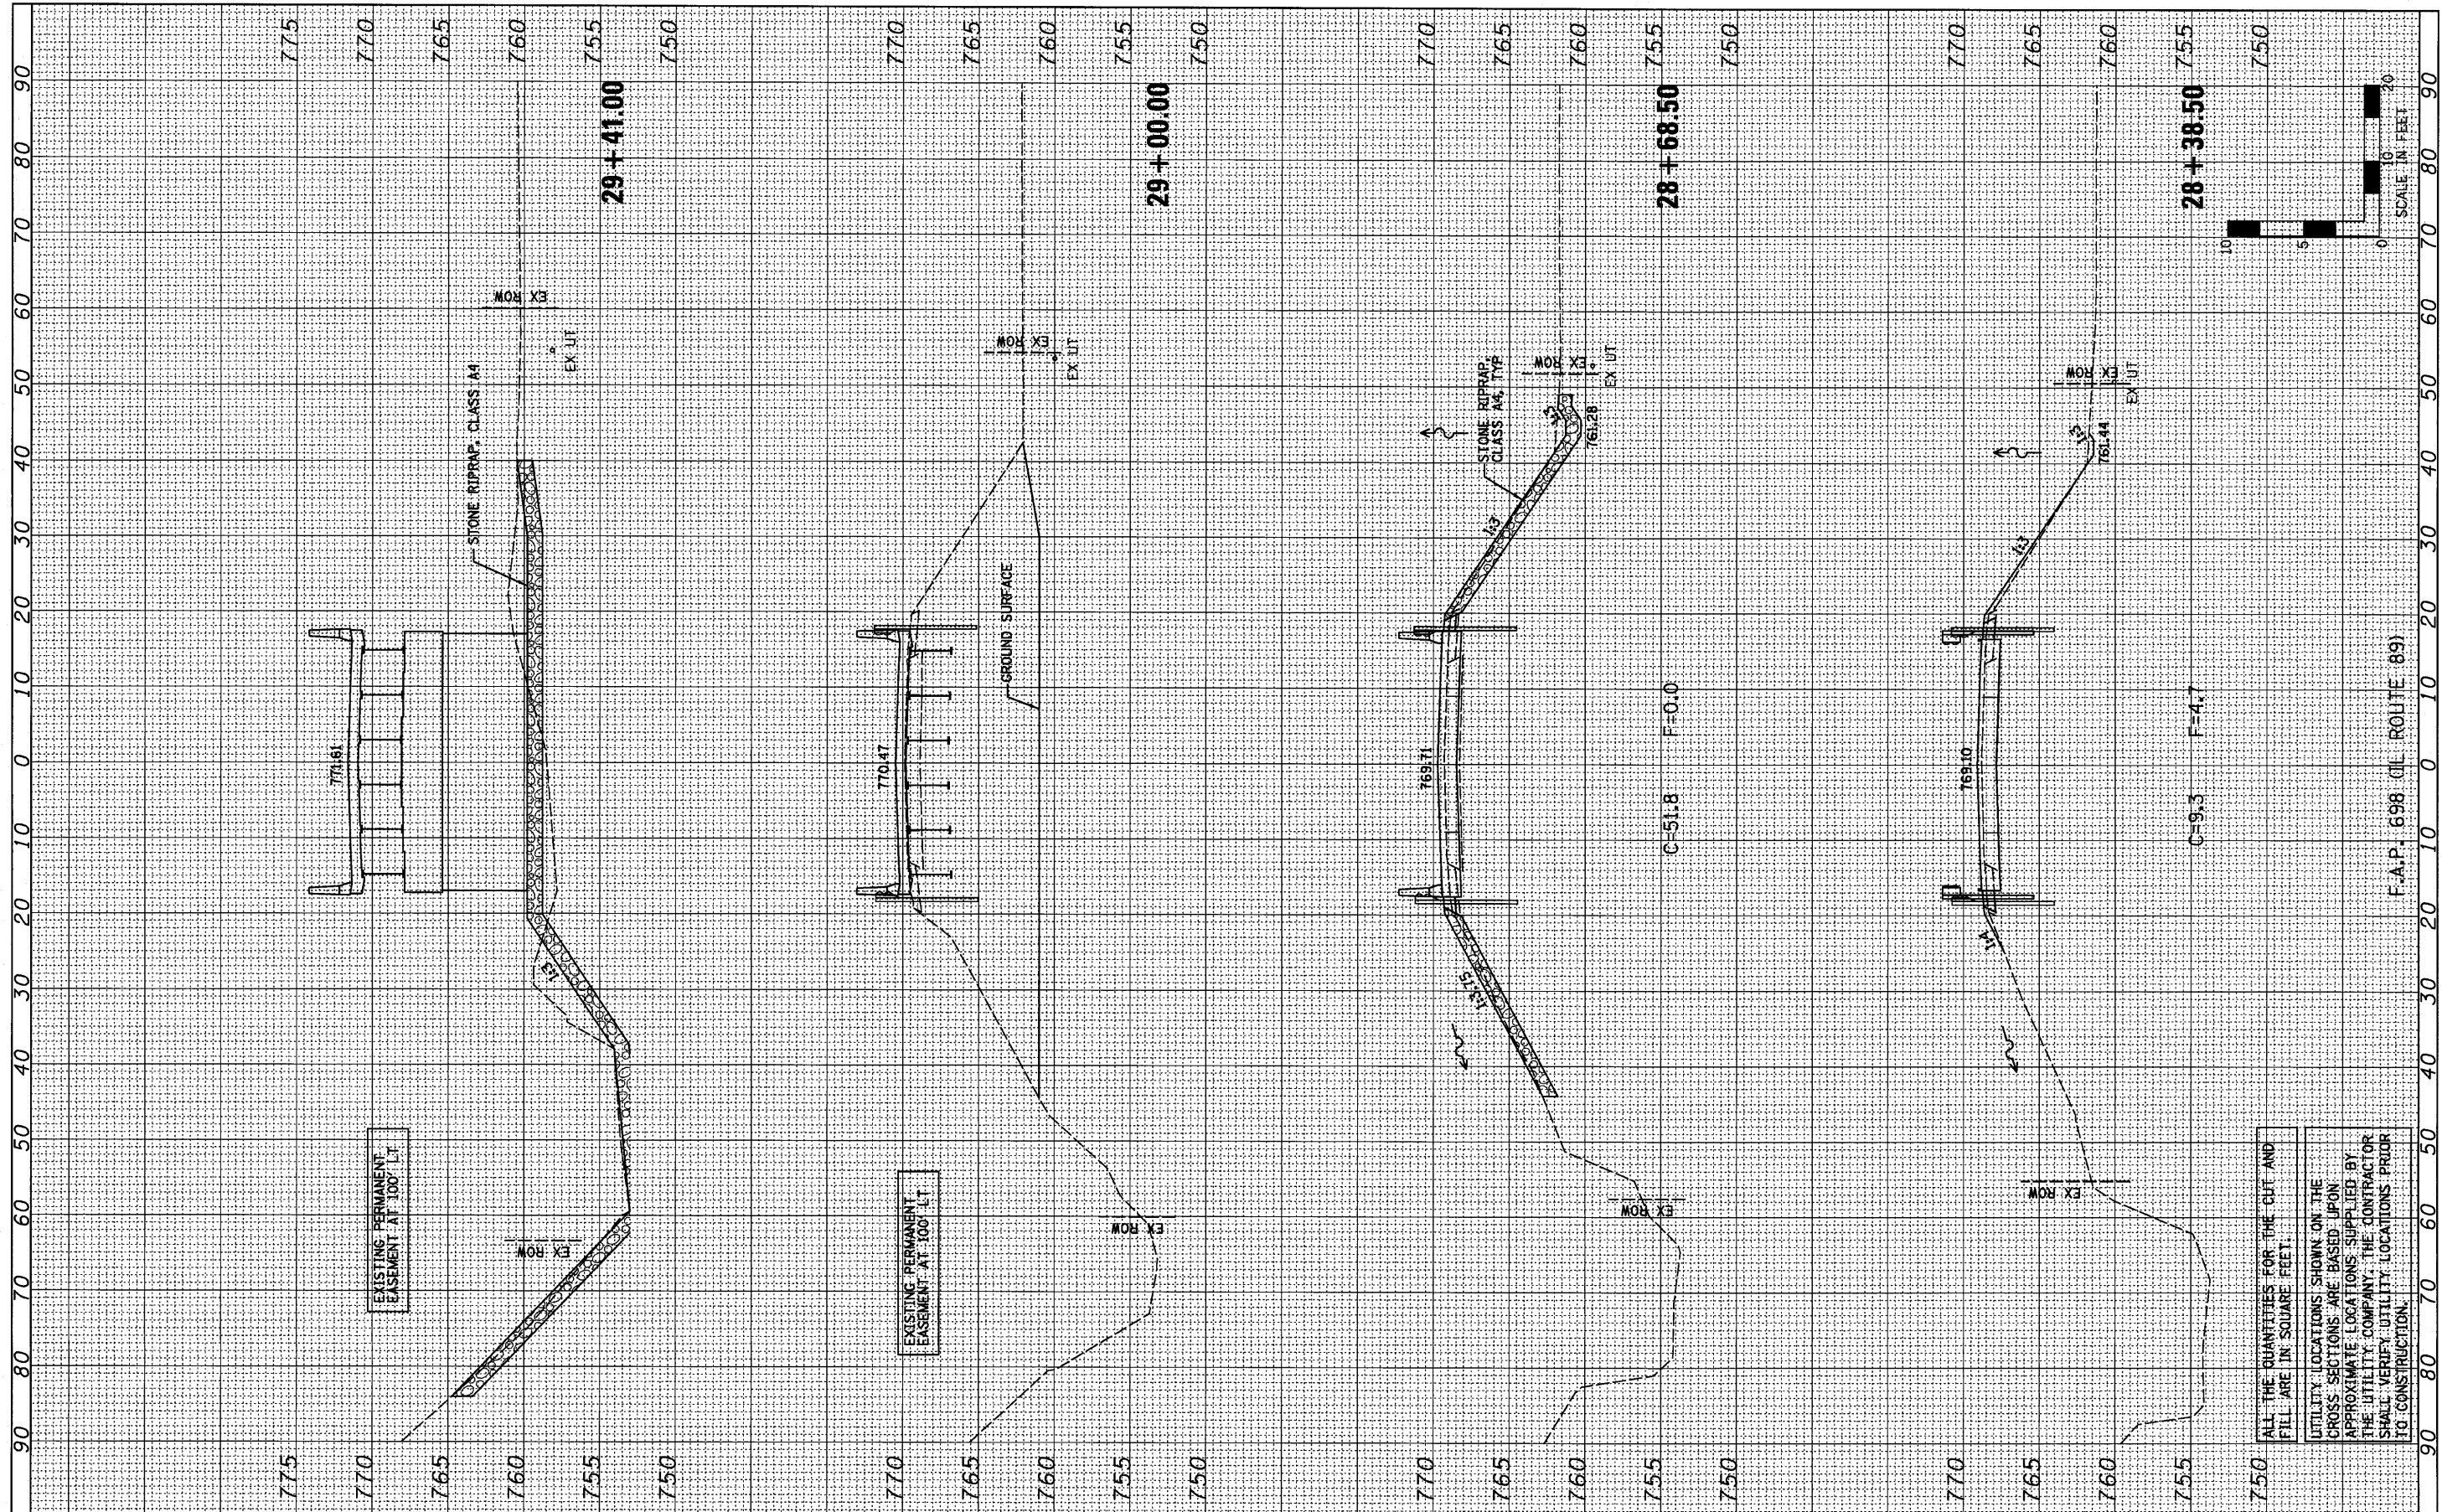

FILE NAME = #FILEL\*  
 USER NAME = #USER\*  
 PLOT SCALE = #SCALE\*  
 PLOT DATE = #DATE\*

DESIGNED - JML  
 DRAWN - JJO  
 CHECKED - MSW  
 DATE - 10/08/10

REVISED -  
 REVISED -  
 REVISED -  
 REVISED -

**STATE OF ILLINOIS  
 DEPARTMENT OF TRANSPORTATION**

**CROSS SECTIONS**

SCALE: 1"=10'  
 SHEET NO. OF SHEETS STA. 28+38.50 TO STA. 29+41.00

F.A.P. RTE. 698	SECTION (101 BRIBR)	COUNTY BUREAU	TOTAL SHEETS 47	SHEET NO. 44
FED. ROAD DIST. NO. ILLINOIS FED. AID PROJECT			CONTRACT NO. 66910	

ALL THE QUANTITIES FOR THE CUT AND FILL ARE IN SQUARE FEET.  
 UTILITY LOCATIONS SHOWN ON THE CROSS SECTIONS ARE BASED UPON APPROXIMATE LOCATIONS SUPPLIED BY THE UTILITY COMPANY. THE CONTRACTOR SHALL VERIFY UTILITY LOCATIONS PRIOR TO CONSTRUCTION.