


FINAL SURVEY	BY	DATE
SURVEYED		
NOTE BOOK		
NO.		

ORIGINAL SURVEY	BY	DATE
SURVEYED		
NOTE BOOK		
NO.		

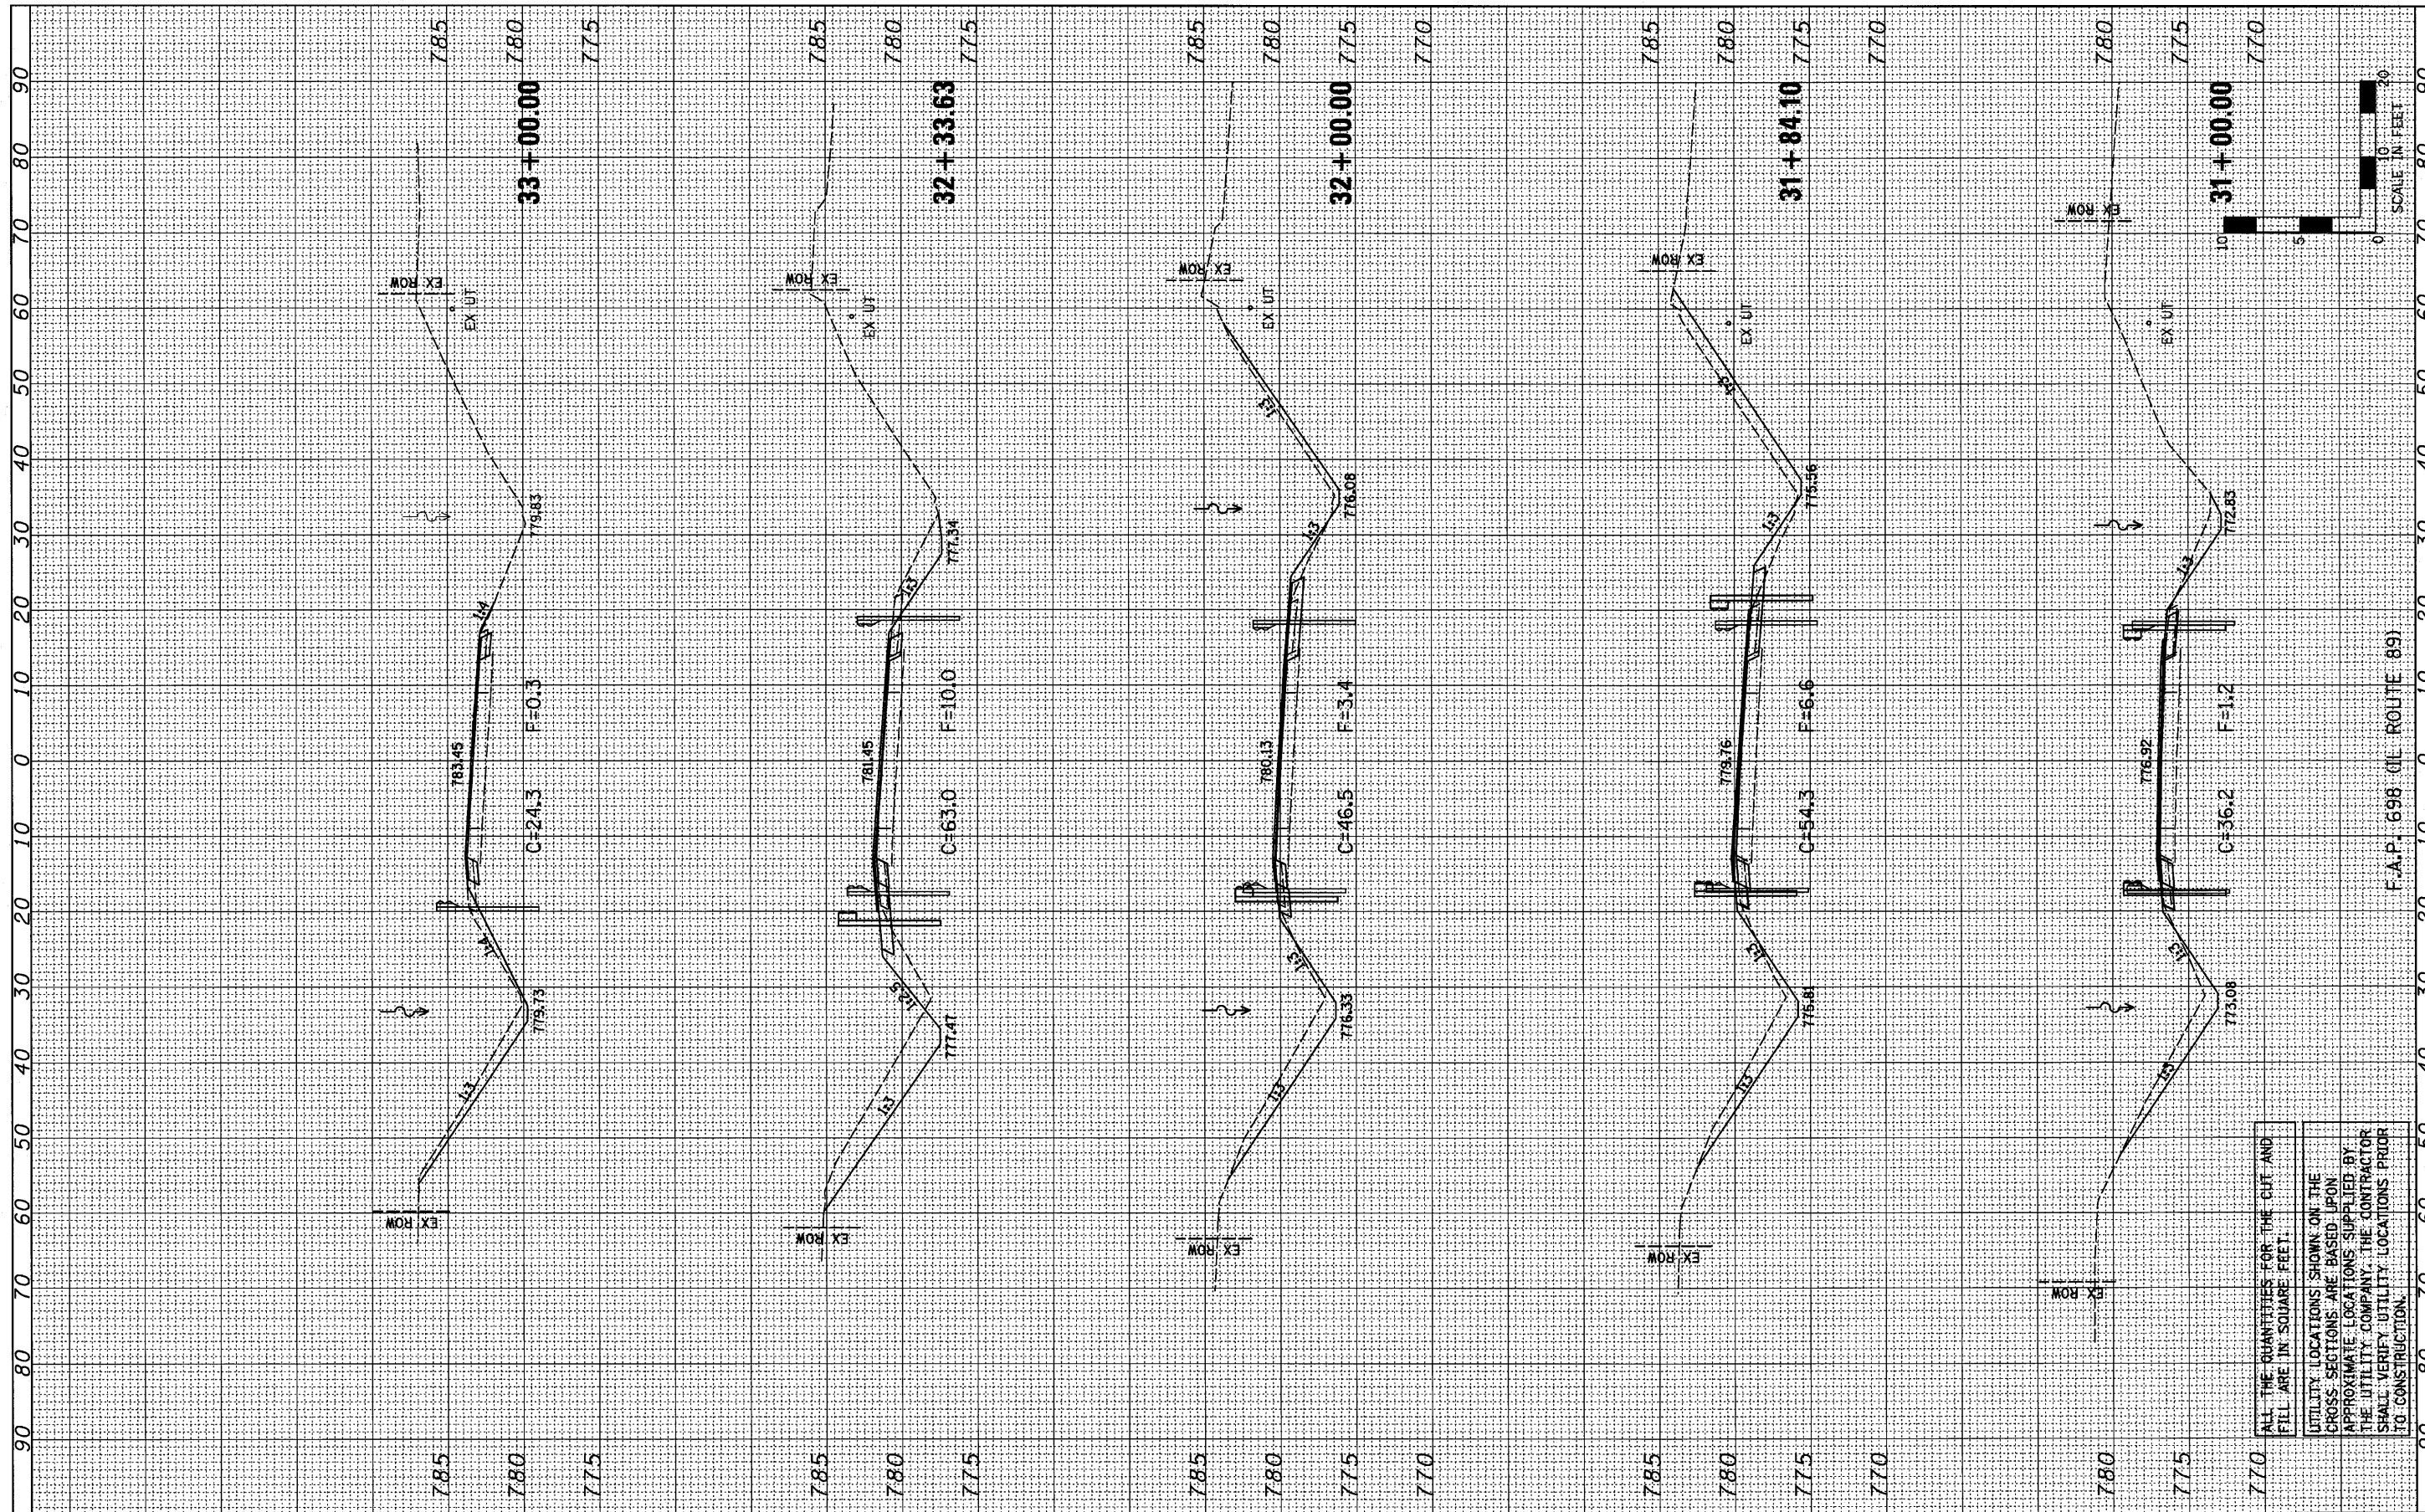

ALL THE QUANTITIES FOR THE CUT AND FILL ARE IN SQUARE FEET.
 UTILITY LOCATIONS SHOWN ON THE CROSS SECTIONS ARE BASED UPON APPROXIMATE LOCATIONS SUPPLIED BY THE UTILITY COMPANY. THE CONTRACTOR SHALL VERIFY UTILITY LOCATIONS PRIOR TO CONSTRUCTION.

F.A.P. 698 (ILL ROUTE 69)

SCALE IN FEET
 0 5 10 20

FILE NAME =	USER NAME = #USER#	DESIGNED - JML	REVISED -	STATE OF ILLINOIS DEPARTMENT OF TRANSPORTATION	CROSS SECTIONS	F.A.P. RTE. 698	SECTION (101 BR/BR)	COUNTY BUREAU	TOTAL SHEETS 47	SHEET NO. 46	
#FILE#	PLOT SCALE = #SCALE#	CHECKED - MSW	REVISED -			SCALE: 1"=10'	SHEET NO. OF SHEETS	STA. 31+00.00 TO STA. 33+00.00	FED. ROAD DIST. NO. ILLINOIS	FED. AID PROJECT	CONTRACT NO. 66910
	PLOT DATE = #DATE#	DATE - 10/08/10	REVISED -								