



FINAL SURVEY	DATE
SURVEYED	BY
REVISIONS	
NOTE BOOK	
NO.	
AREAS CHECKED	

ORIGINAL SURVEY	DATE
SURVEYED	BY
REVISIONS	
NOTE BOOK	
NO.	
AREAS CHECKED	

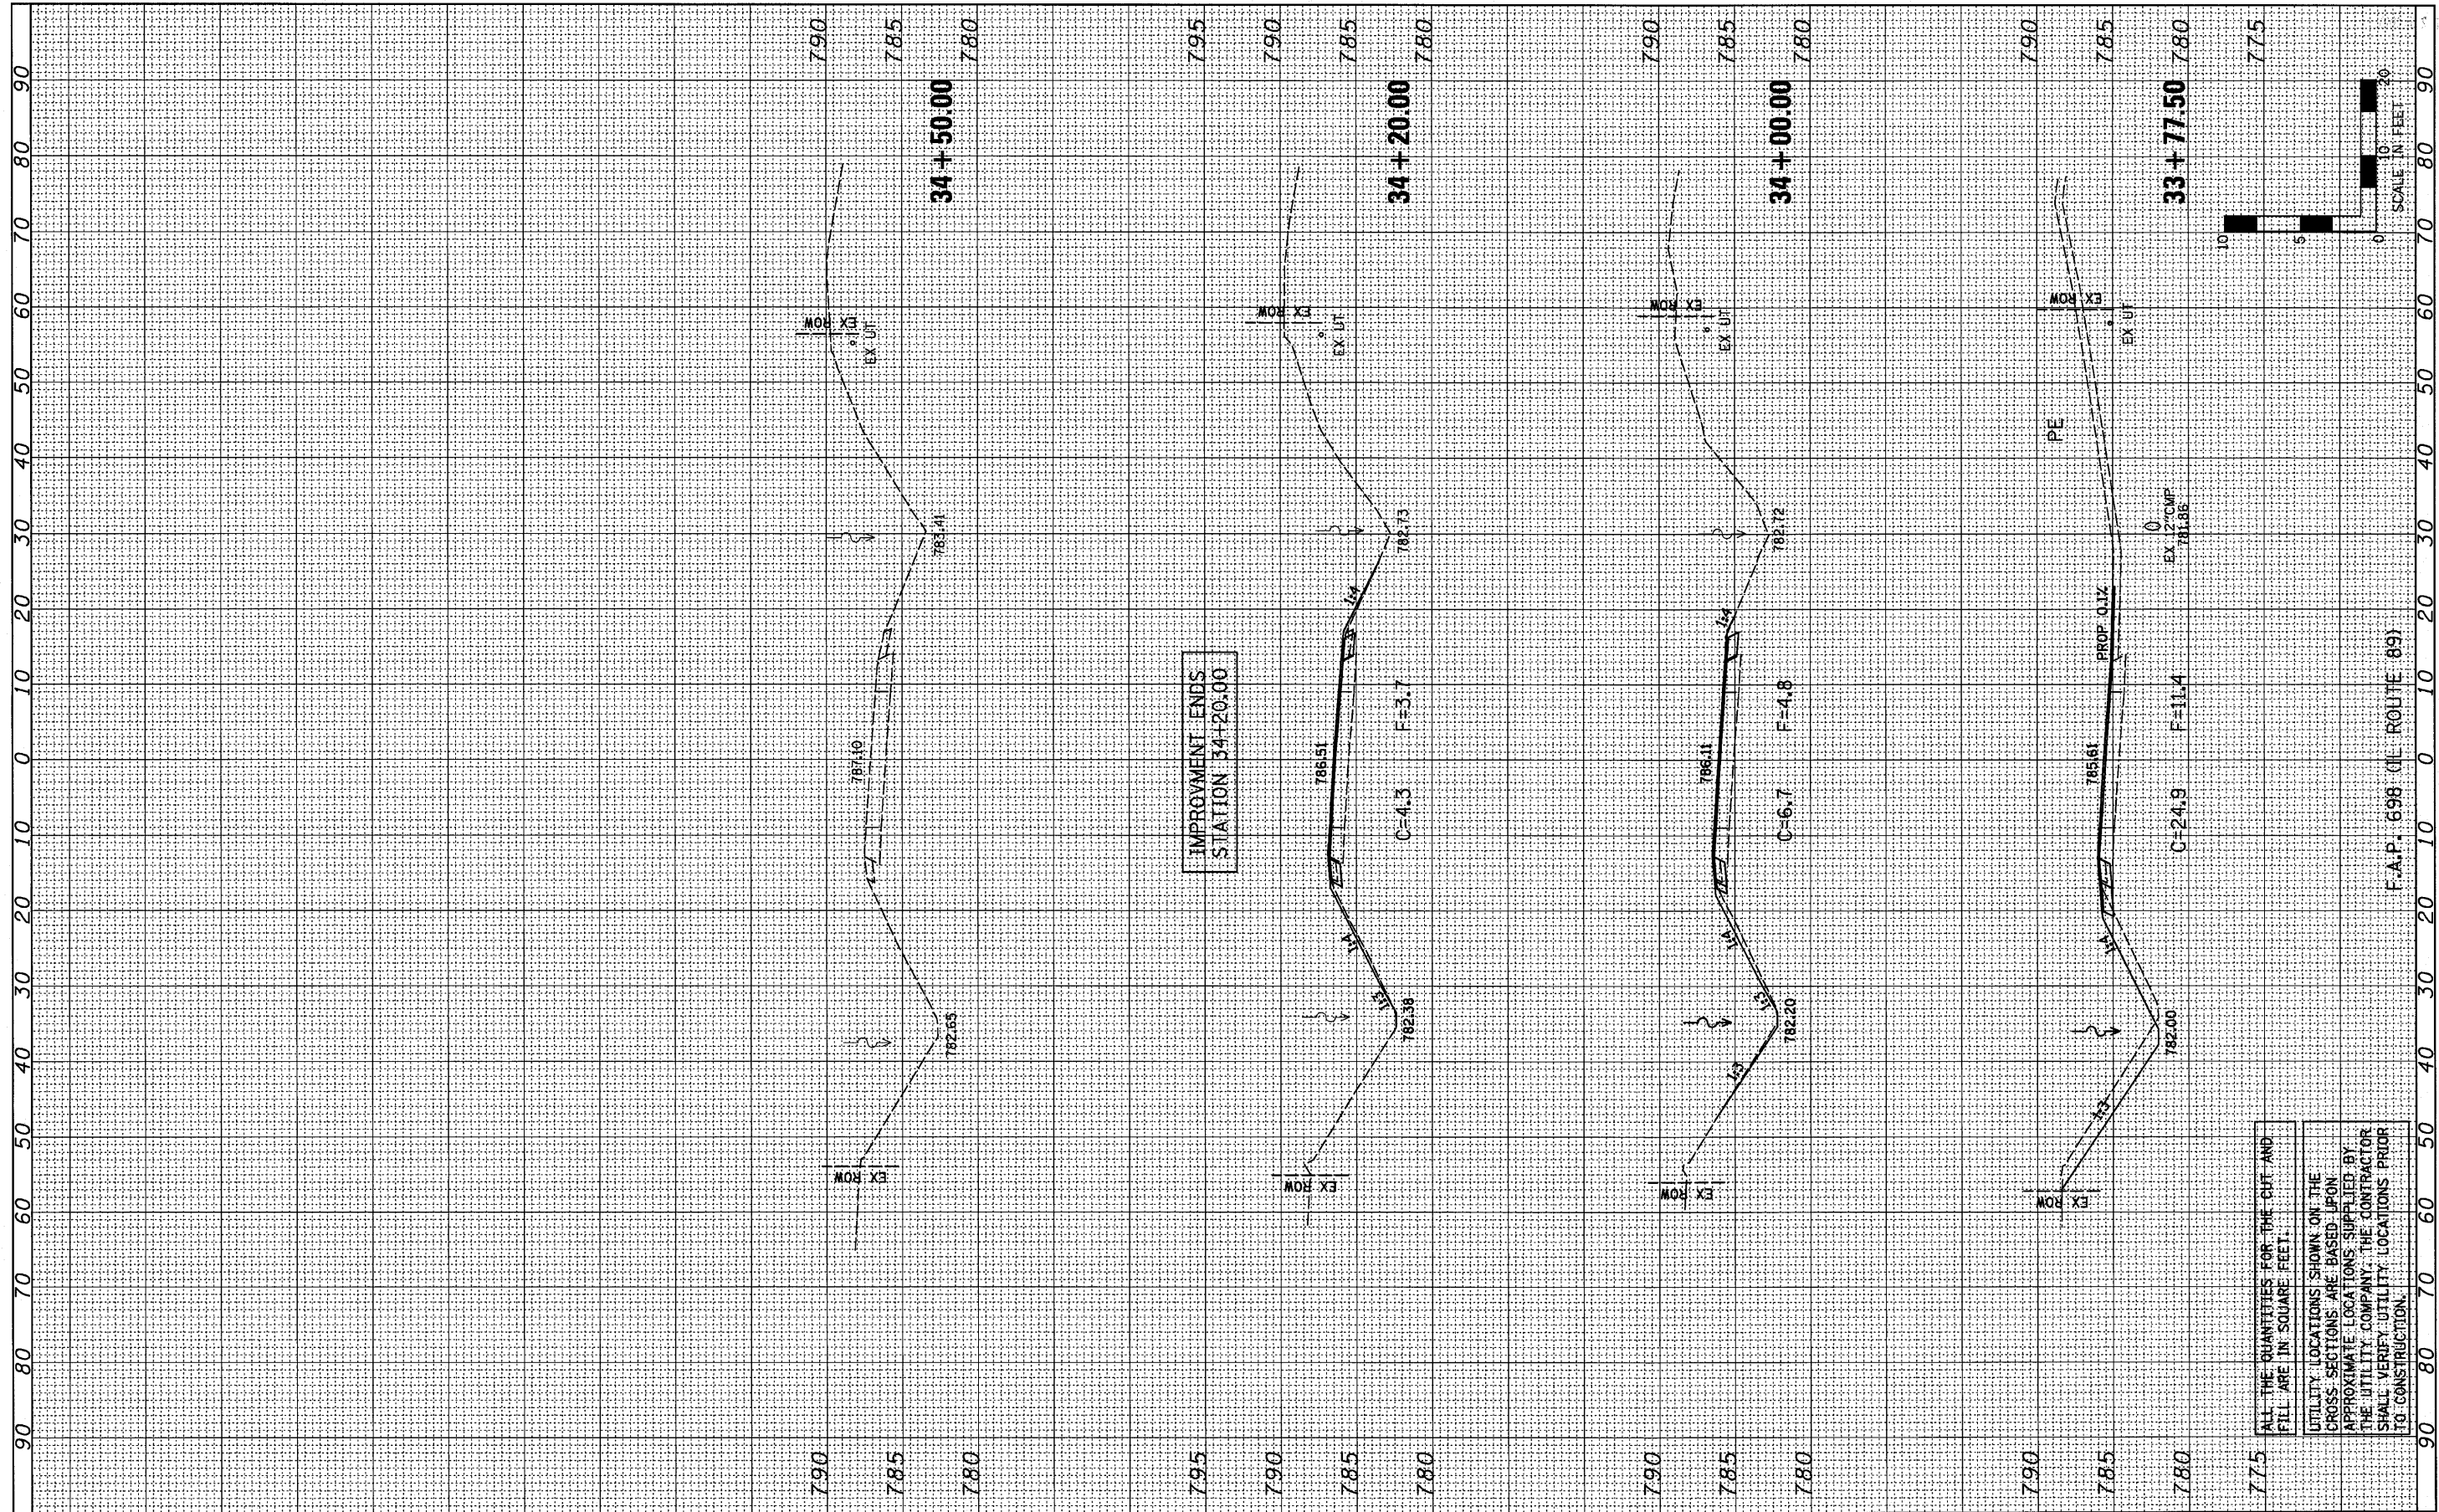

ALL THE QUANTITIES FOR THE CUT AND FILL ARE IN SQUARE FEET.
 UTILITY LOCATIONS SHOWN ON THE CROSS SECTIONS ARE BASED UPON APPROXIMATE LOCATIONS SUPPLIED BY THE UTILITY COMPANY. THE CONTRACTOR SHALL VERIFY UTILITY LOCATIONS PRIOR TO CONSTRUCTION.

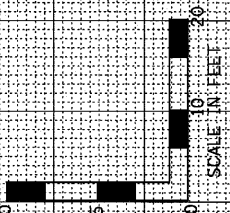

FILE NAME =	USER NAME = #USER#	DESIGNED - JML	REVISED -	STATE OF ILLINOIS DEPARTMENT OF TRANSPORTATION	CROSS SECTIONS		F.A.P. RTE. 698	SECTION (101 BRBR)	COUNTY BUREAU	TOTAL SHEETS 47	SHEET NO. 47	
#FILE#	PLOT SCALE = #SCALE#	CHECKED - MSW	REVISED -		SCALE: 1"=10'	SHEET NO. OF SHEETS	STA. 33+77.50 TO STA. 34+50.00	FED. ROAD DIST. NO.	ILLINOIS FED. AID PROJECT	CONTRACT NO. 66910		
	PLOT DATE = #DATE#	DATE - 10/08/10	REVISED -									