




SECTION A-A

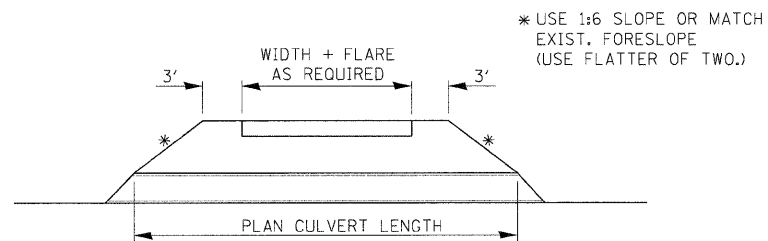

FIELD ENTRANCE DETAIL

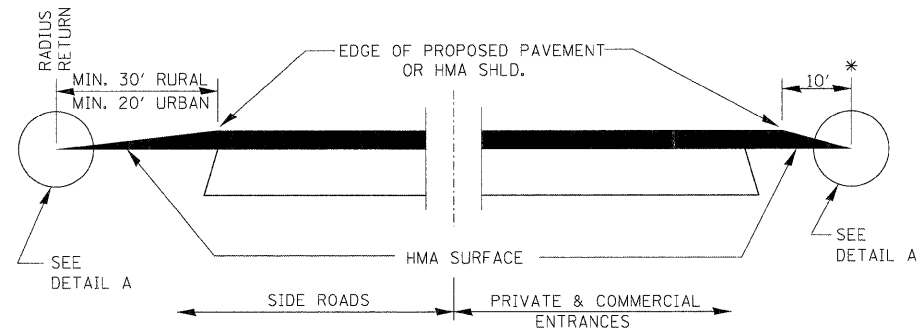

**SECTION A-A
DETAILS AT ENTRANCES & SIDE ROADS**

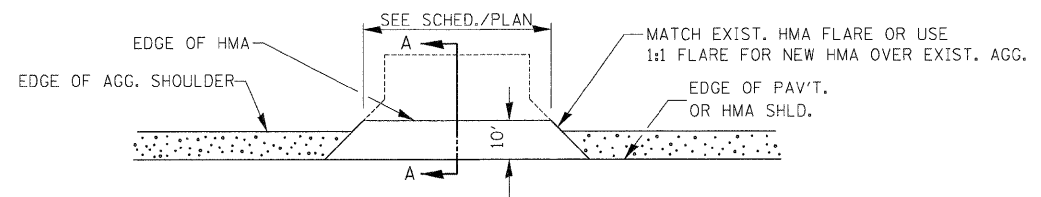

PLAN AT PRIVATE & COMMERCIAL ENTRANCES

(DO NOT RESURFACE FIELD ENTRANCES)

FILE NAME =	USER NAME = SAW
...\\C:\v1\10366916-SHT-Details.dgn	

DESIGNED - RAC	REVISIONS
DRAWN - RAC	REVISIONS
CHECKED - DAZ	REVISIONS
DATE - 10/08/10	REVISIONS

REVISIONS	REVISIONS
REVISIONS	REVISIONS
REVISIONS	REVISIONS
REVISIONS	REVISIONS

**STATE OF ILLINOIS
DEPARTMENT OF TRANSPORTATION**

ZROKA
engineering
Zroka Engineering, P.C.
4216 North Hermitage
Chicago, IL 60613

DETAILS

F.A.P. RTE. 796	SECTION (106) BR-3	COUNTY FORD	TOTAL SHEETS 48	SHEET NO. 44
CONTRACT NO. 66916				
ILLINOIS FED. AID PROJECT				

SCALE: 1" = 50' SHEET NO. 44 OF 48 SHEETS STA. 1707+00 TO STA. 1716+00