






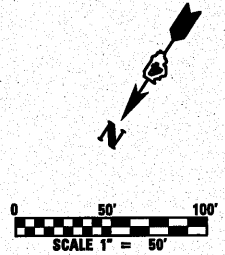
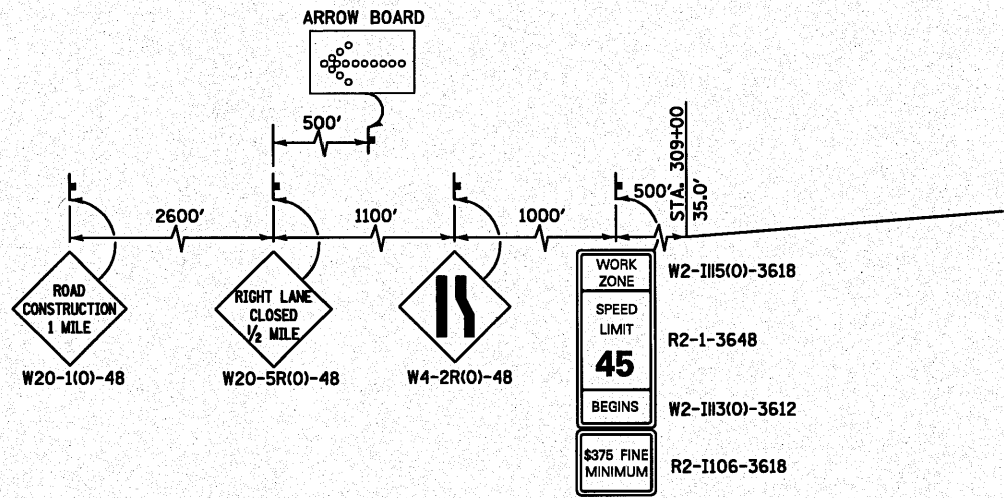
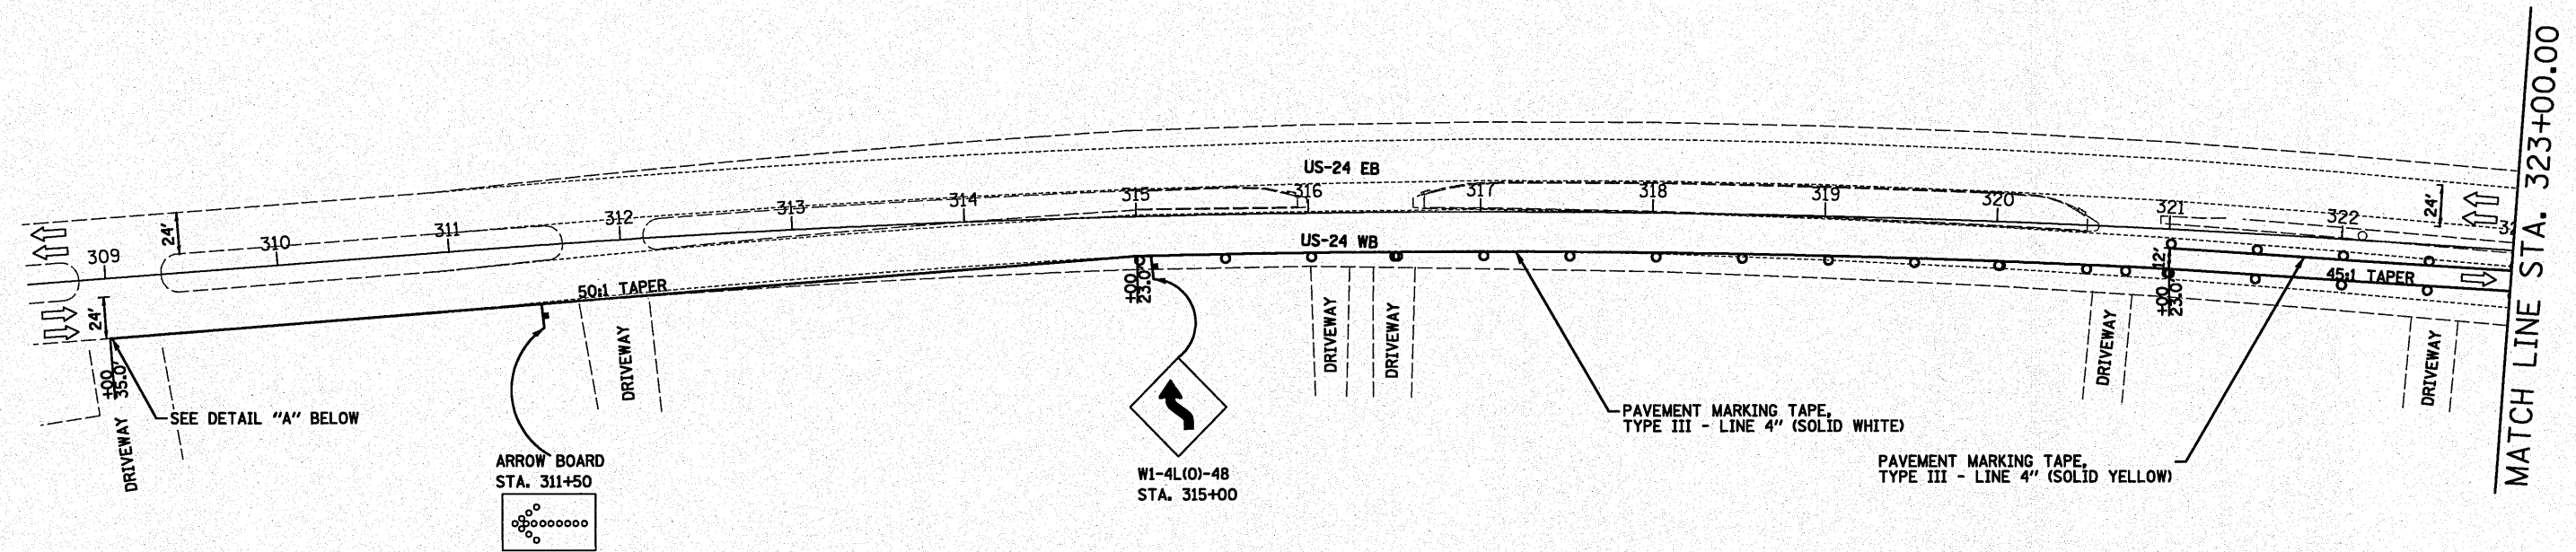


LEGEND

-  WORK AREA
-  IMPACT ATTENUATORS, TEMPORARY (FULLY REDIRECTIVE, NARROW), TEST LEVEL 3
-  TYPE III BARRICADE
-  TEMPORARY CONCRETE BARRIER
-  DRUM WITH STEADY BURN MONODIRECTIONAL LIGHT/
-  DIRECTION INDICATOR BARRICADE WITH STEADY BURN MONODIRECTIONAL LIGHT
-  SIGN



FILE NAME =	USER NAME = #USER#	DESIGNED - SEW	REVISED -	STATE OF ILLINOIS DEPARTMENT OF TRANSPORTATION	MAINTENANCE OF TRAFFIC PLANS - STAGE 1 US ROUTE 24 OVER LAMARSH CREEK	F.A. RTE. 317	SECTION 45BR-2	COUNTY PEORIA	TOTAL SHEETS 122	SHEET NO. 28		
#FILE#		DRAWN - SEW	REVISED -			SCALE: 1" = 50'	SHEET NO. 1 OF 4 SHEETS	STA. 309+00 TO STA. 323+00	CONTRACT NO. 68719			
		CHECKED - FML	REVISED -			ILLINOIS FED. AID PROJECT						
		DATE - 10-15-2010	REVISED -									