


MATCH LINE STA. 338+00.00


MATCH LINE STA. 352+00.00

1. ACCESS TO WHEELER ROAD TO BE MAINTAINED AT ALL TIMES
2. TEMPORARY STOP SIGN TO BE PLACED AT THE INTERSECTION WITH US-24

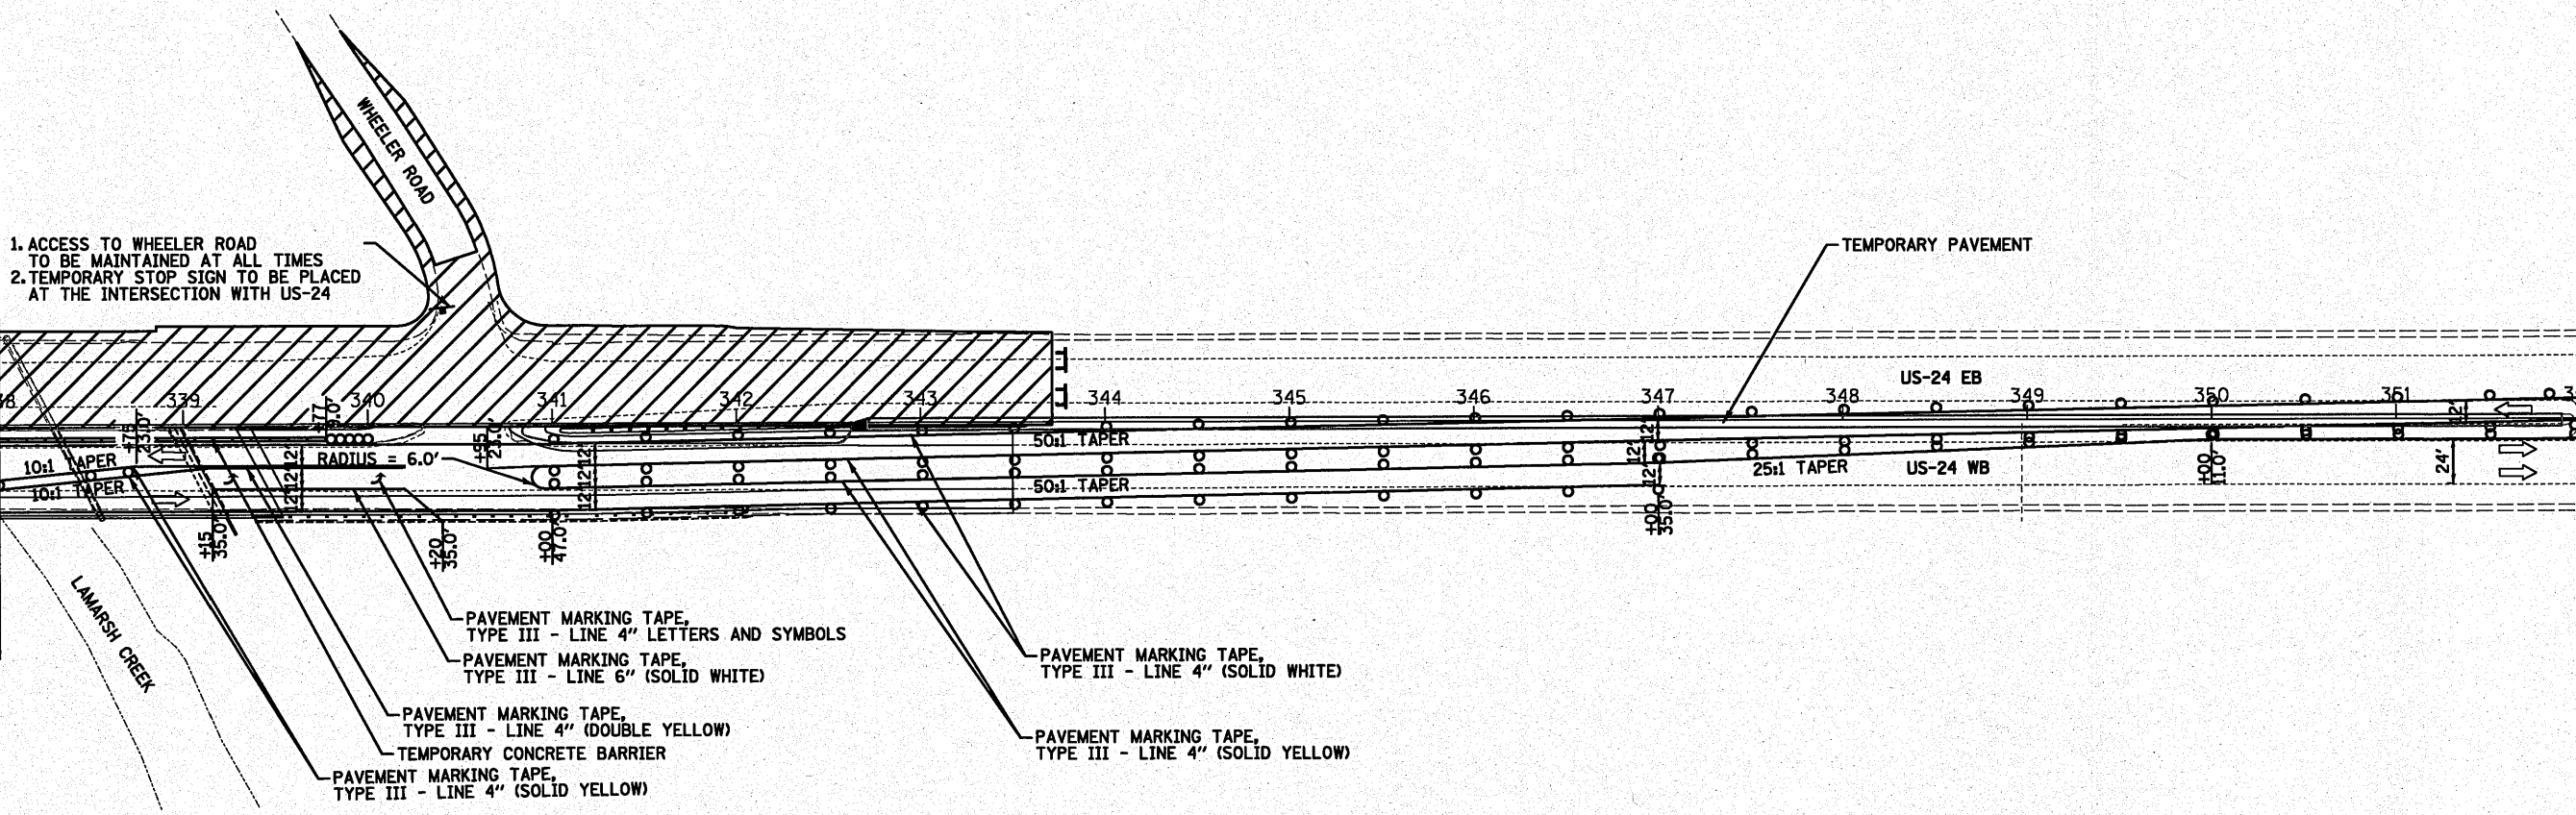

LEGEND

- WORK AREA
- IMPACT ATTENUATORS, TEMPORARY (FULLY REDIRECTIVE, NARROW), TEST LEVEL 3
- TYPE III BARRICADE
- TEMPORARY CONCRETE BARRIER
- DRUM WITH STEADY BURN MONODIRECTIONAL LIGHT/
- DIRECTION INDICATOR BARRICADE WITH STEADY BURN MONODIRECTIONAL LIGHT
- SIGN

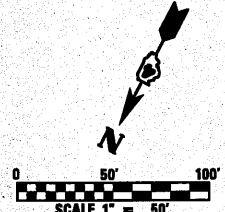

FILE NAME = #FILE#	USER NAME = #USER#	DESIGNED - SEW	REVISED -	STATE OF ILLINOIS DEPARTMENT OF TRANSPORTATION	MAINTENANCE OF TRAFFIC PLANS - STAGE 2 US ROUTE 24 OVER LAMARSH CREEK			F.A. RTE. 317	SECTION 45BR-2	COUNTY PEORIA	TOTAL SHEETS 122	SHEET NO. 34
	PLOT SCALE = #SCALE#	CHECKED - FML	REVISED -		SCALE: 1" = 50'	SHEET NO. 3 OF 5 SHEETS	STA. 338+00 TO STA. 352+00	CONTRACT NO. 68719				
PLOT DATE = #DATE#	DATE - 10-15-2010	REVISED -	REVISED -		ILLINOIS FED. AID PROJECT							