


BY _____
 SURVEYED _____
 PLOTTED _____
 NOTE BOOK _____
 DATE _____
 AREAS CHECKED _____
 NO. _____

BY _____
 DATE _____
 ORIGINAL SURVEY _____
 SURVEYED _____
 PLOTTED _____
 NOTE BOOK _____
 DATE _____
 AREAS CHECKED _____
 NO. _____

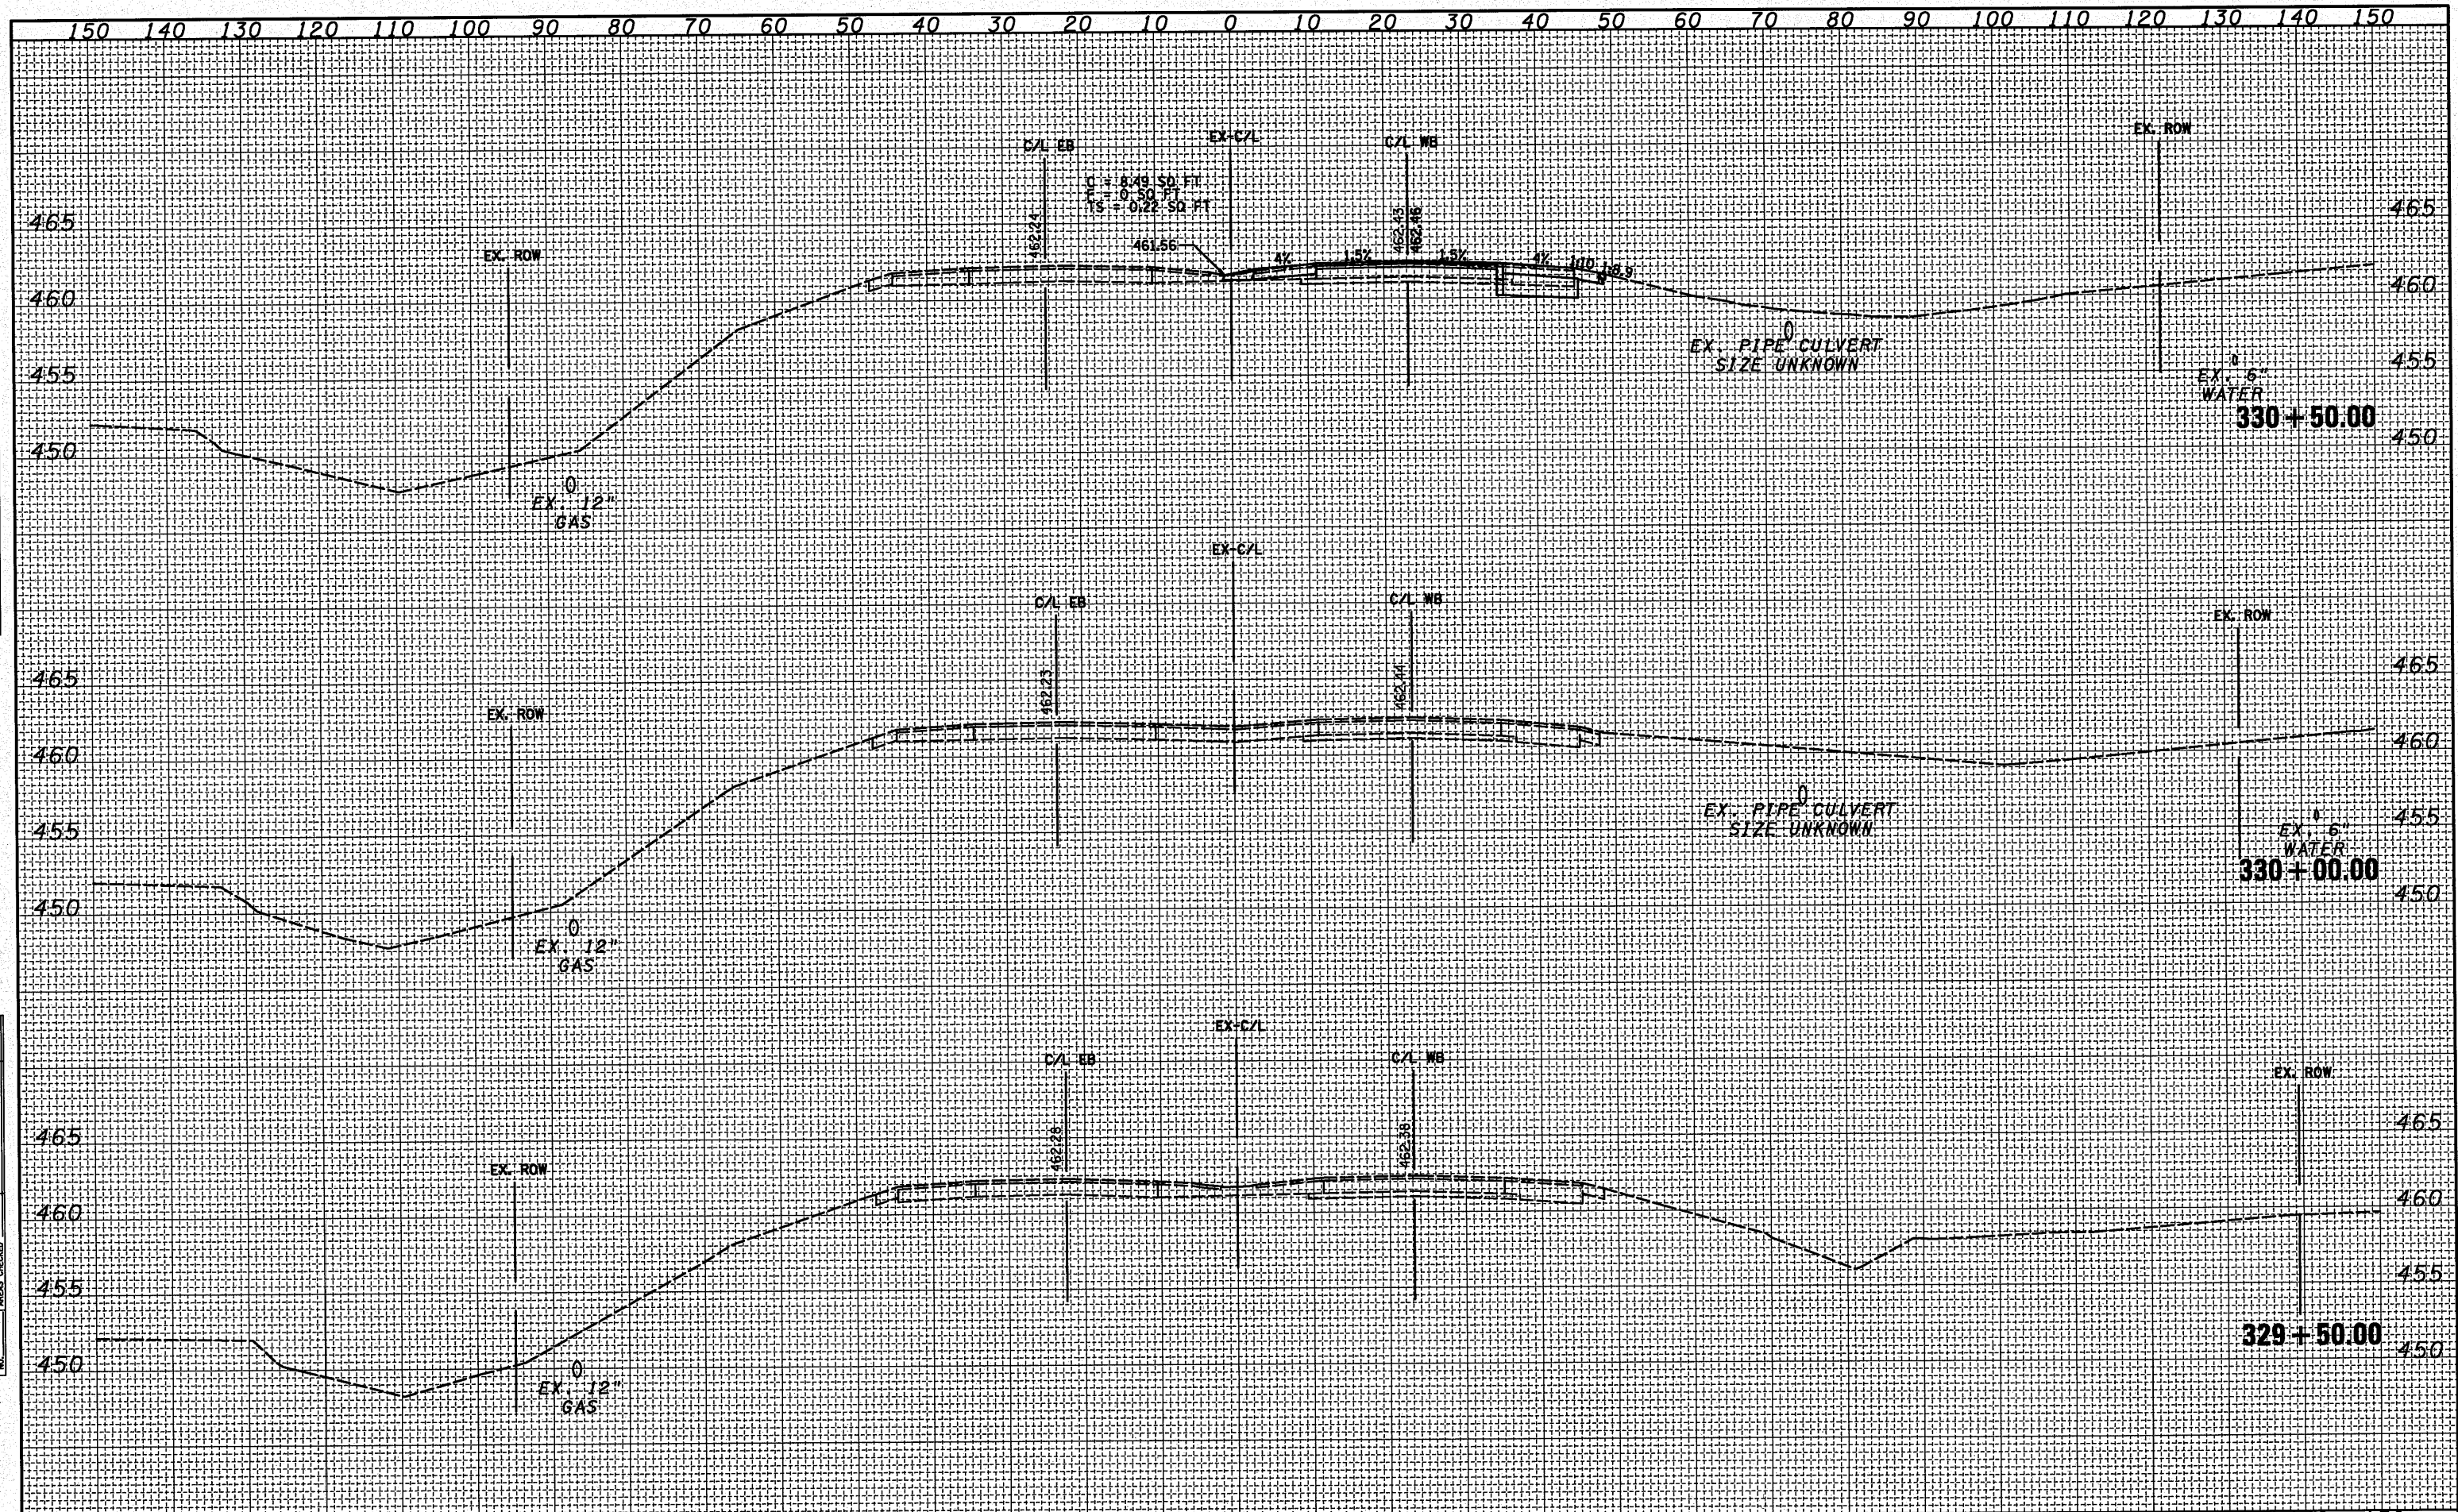

STATE OF ILLINOIS
 DEPARTMENT OF TRANSPORTATION

CROSS SECTIONS
 US ROUTE 24 OVER LAMARSH CREEK

FILE NAME = _____
 #FILE# _____

USER NAME = #USER#
 DESIGNED - ST
 DRAWN - ST
 CHECKED - FML
 PLOT DATE = #DATE#

REVISED -
 REVISED -
 REVISED -
 REVISED -
 DATE - 10-15-2010

REVISED -
 REVISED -
 REVISED -
 REVISED -

SCALE: 1"=10'H, 5'V
 SHEET NO. 1 OF 11 SHEETS
 STA. 329+50.00 TO STA. 330+50.00

F.A.P. RTE. 317	SECTION 45BR-2	COUNTY PEORIA	TOTAL SHEETS 122	SHEET NO. 107
CONTRACT NO. 68719			ILLINOIS FED. AID PROJECT	