


BY \_\_\_\_\_  
 DATE \_\_\_\_\_  
 SURVEYED \_\_\_\_\_  
 PLOTTED \_\_\_\_\_  
 NOTE BOOK \_\_\_\_\_  
 AREAS CHECKED \_\_\_\_\_

BY \_\_\_\_\_  
 DATE \_\_\_\_\_  
 ORIGINAL SURVEY \_\_\_\_\_  
 SURVEYED \_\_\_\_\_  
 PLOTTED \_\_\_\_\_  
 NOTE BOOK \_\_\_\_\_  
 AREAS CHECKED \_\_\_\_\_

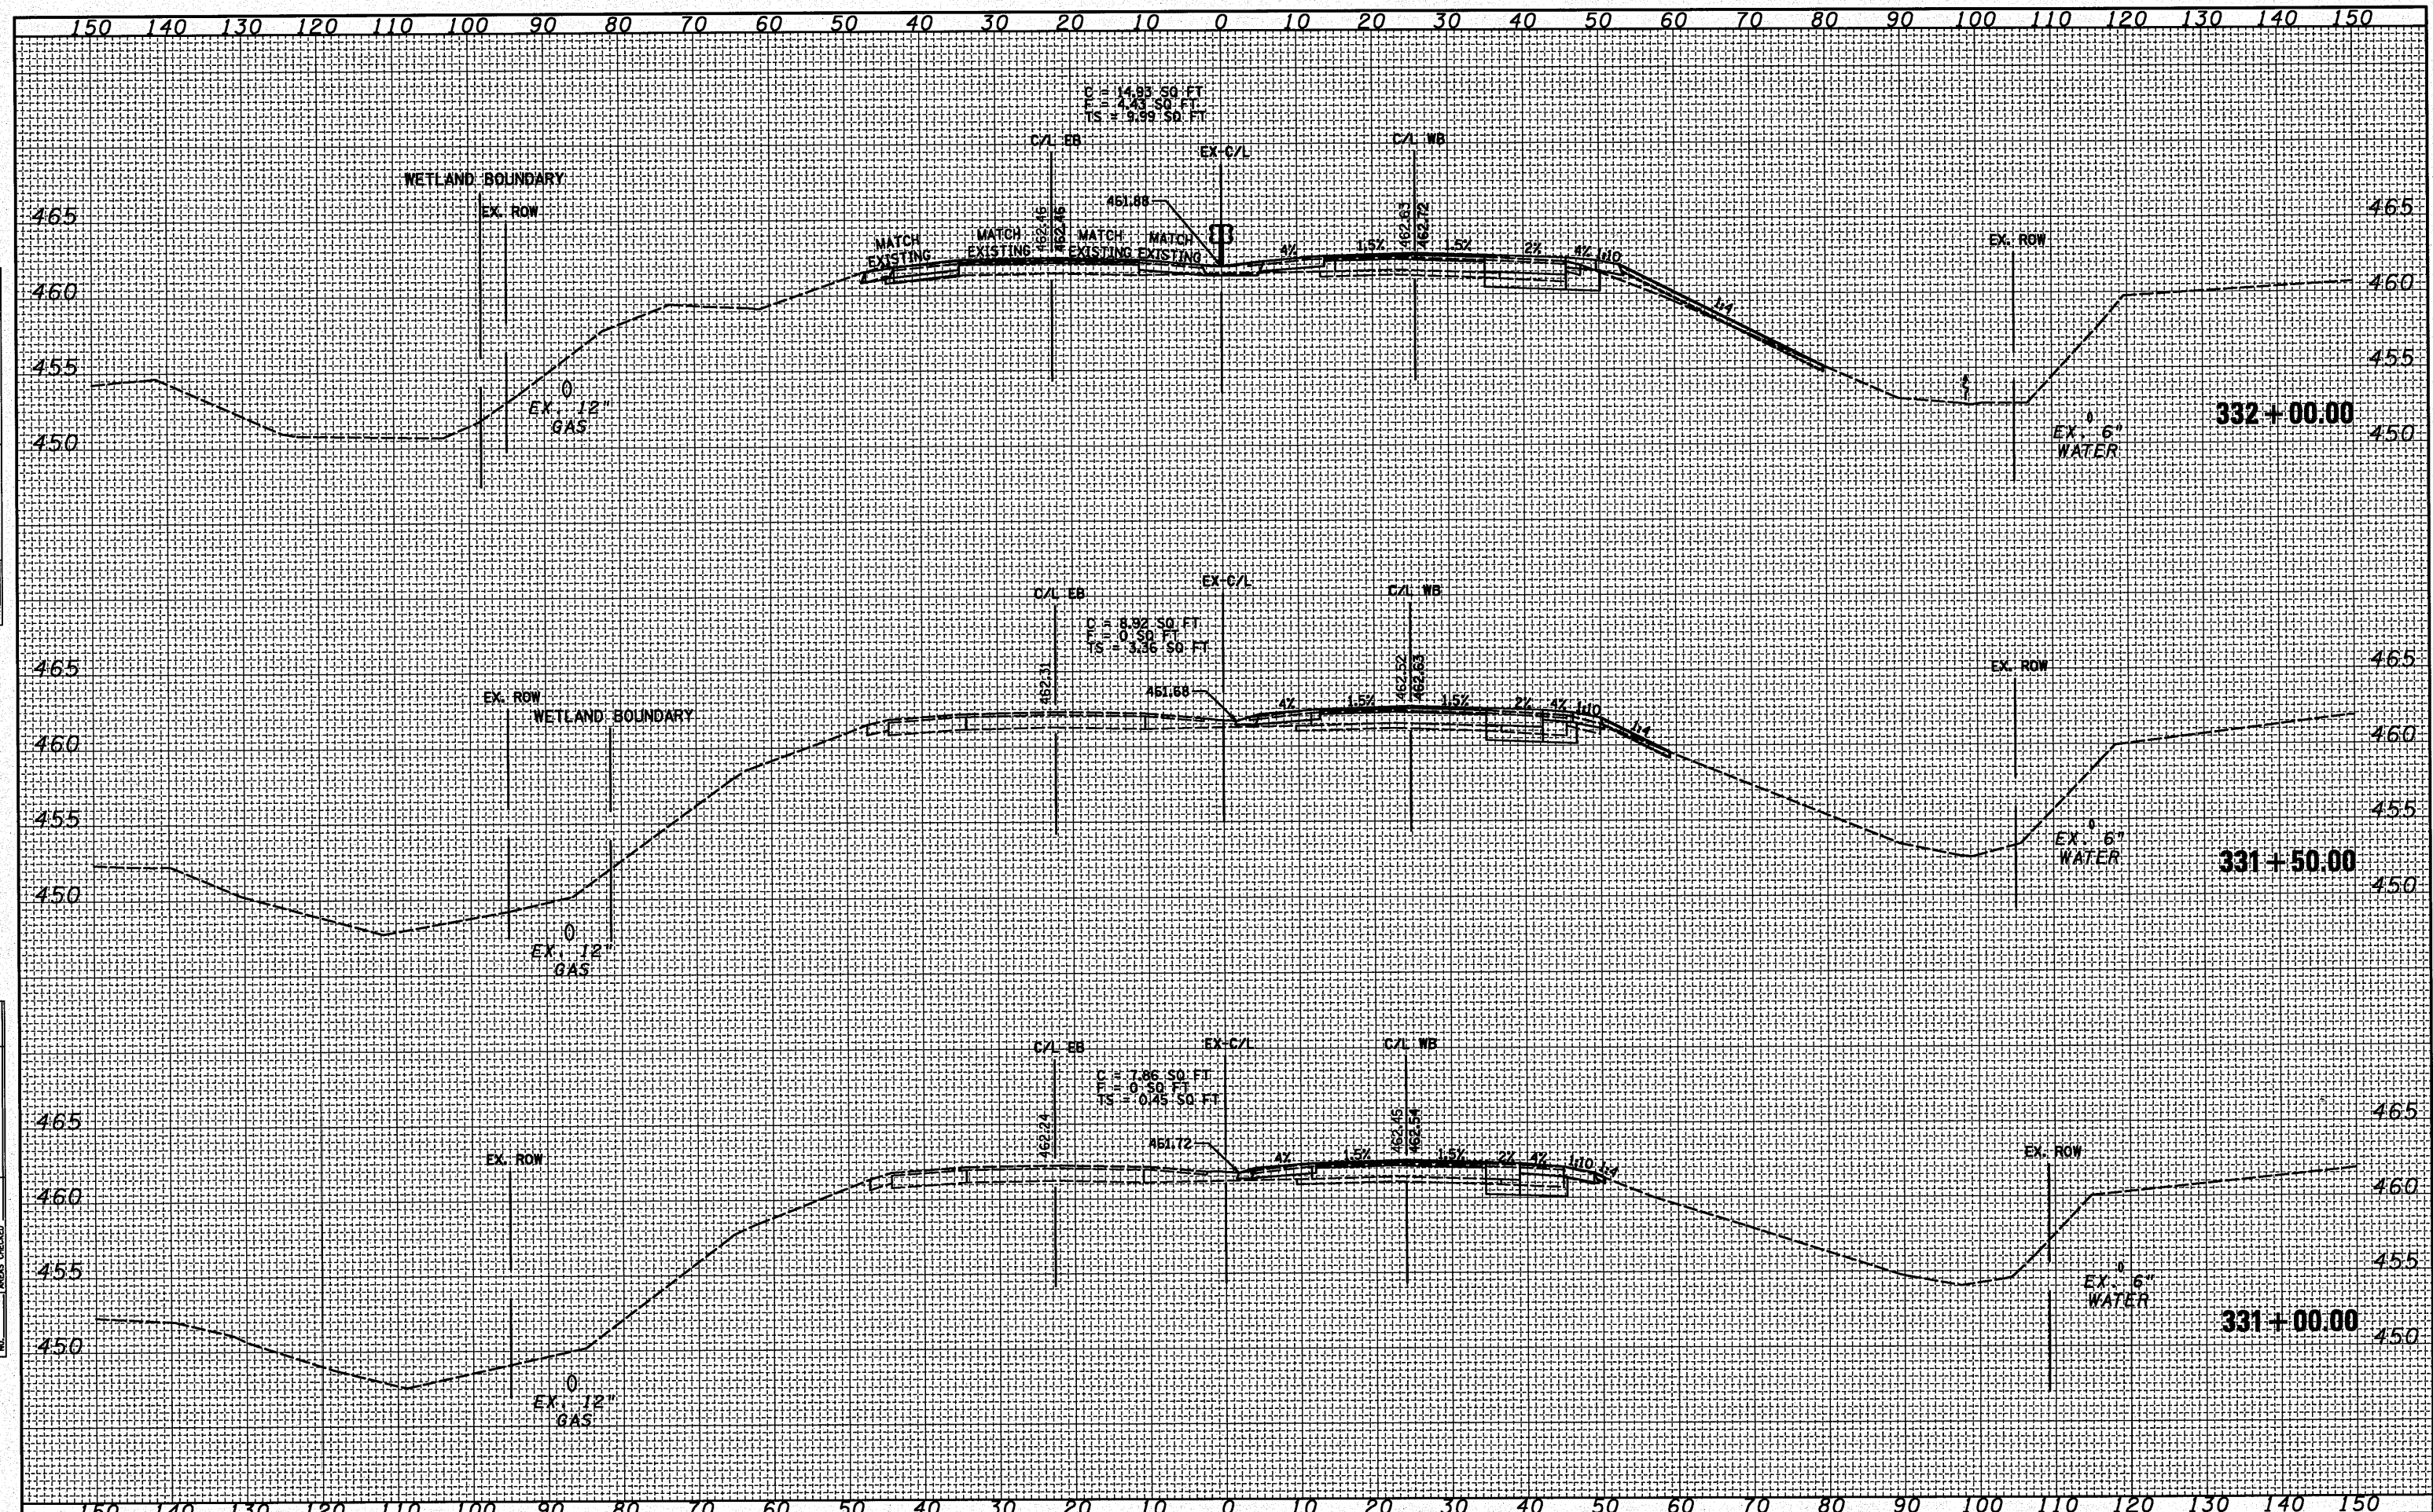

FILE NAME =	USER NAME = #USER#	DESIGNED - ST	REVISED -	STATE OF ILLINOIS DEPARTMENT OF TRANSPORTATION	CROSS SECTIONS US ROUTE 24 OVER LAMARSH CREEK			F.A.P. RTE.	SECTION	COUNTY	TOTAL SHEETS	SHEET NO.	
#FILE#		DRAWN - ST	REVISED -		317	45BR-2	PEORIA	122	108	CONTRACT NO. 68719			
		CHECKED - FML	REVISED -		SCALE: 1"=10'H, 5'V			SHEET NO. 2 OF 11 SHEETS		STA. 331+00.00 TO STA. 332+00.00		ILLINOIS FED. AID PROJECT	
		DATE - 10-15-2010	REVISED -										