


| | |
|----------|--|
| BY | |
| DATE | |
| DESIGNED | |
| DRAWN | |
| CHECKED | |
| DATE | |

| | |
|----------|--|
| BY | |
| DATE | |
| DESIGNED | |
| DRAWN | |
| CHECKED | |
| DATE | |

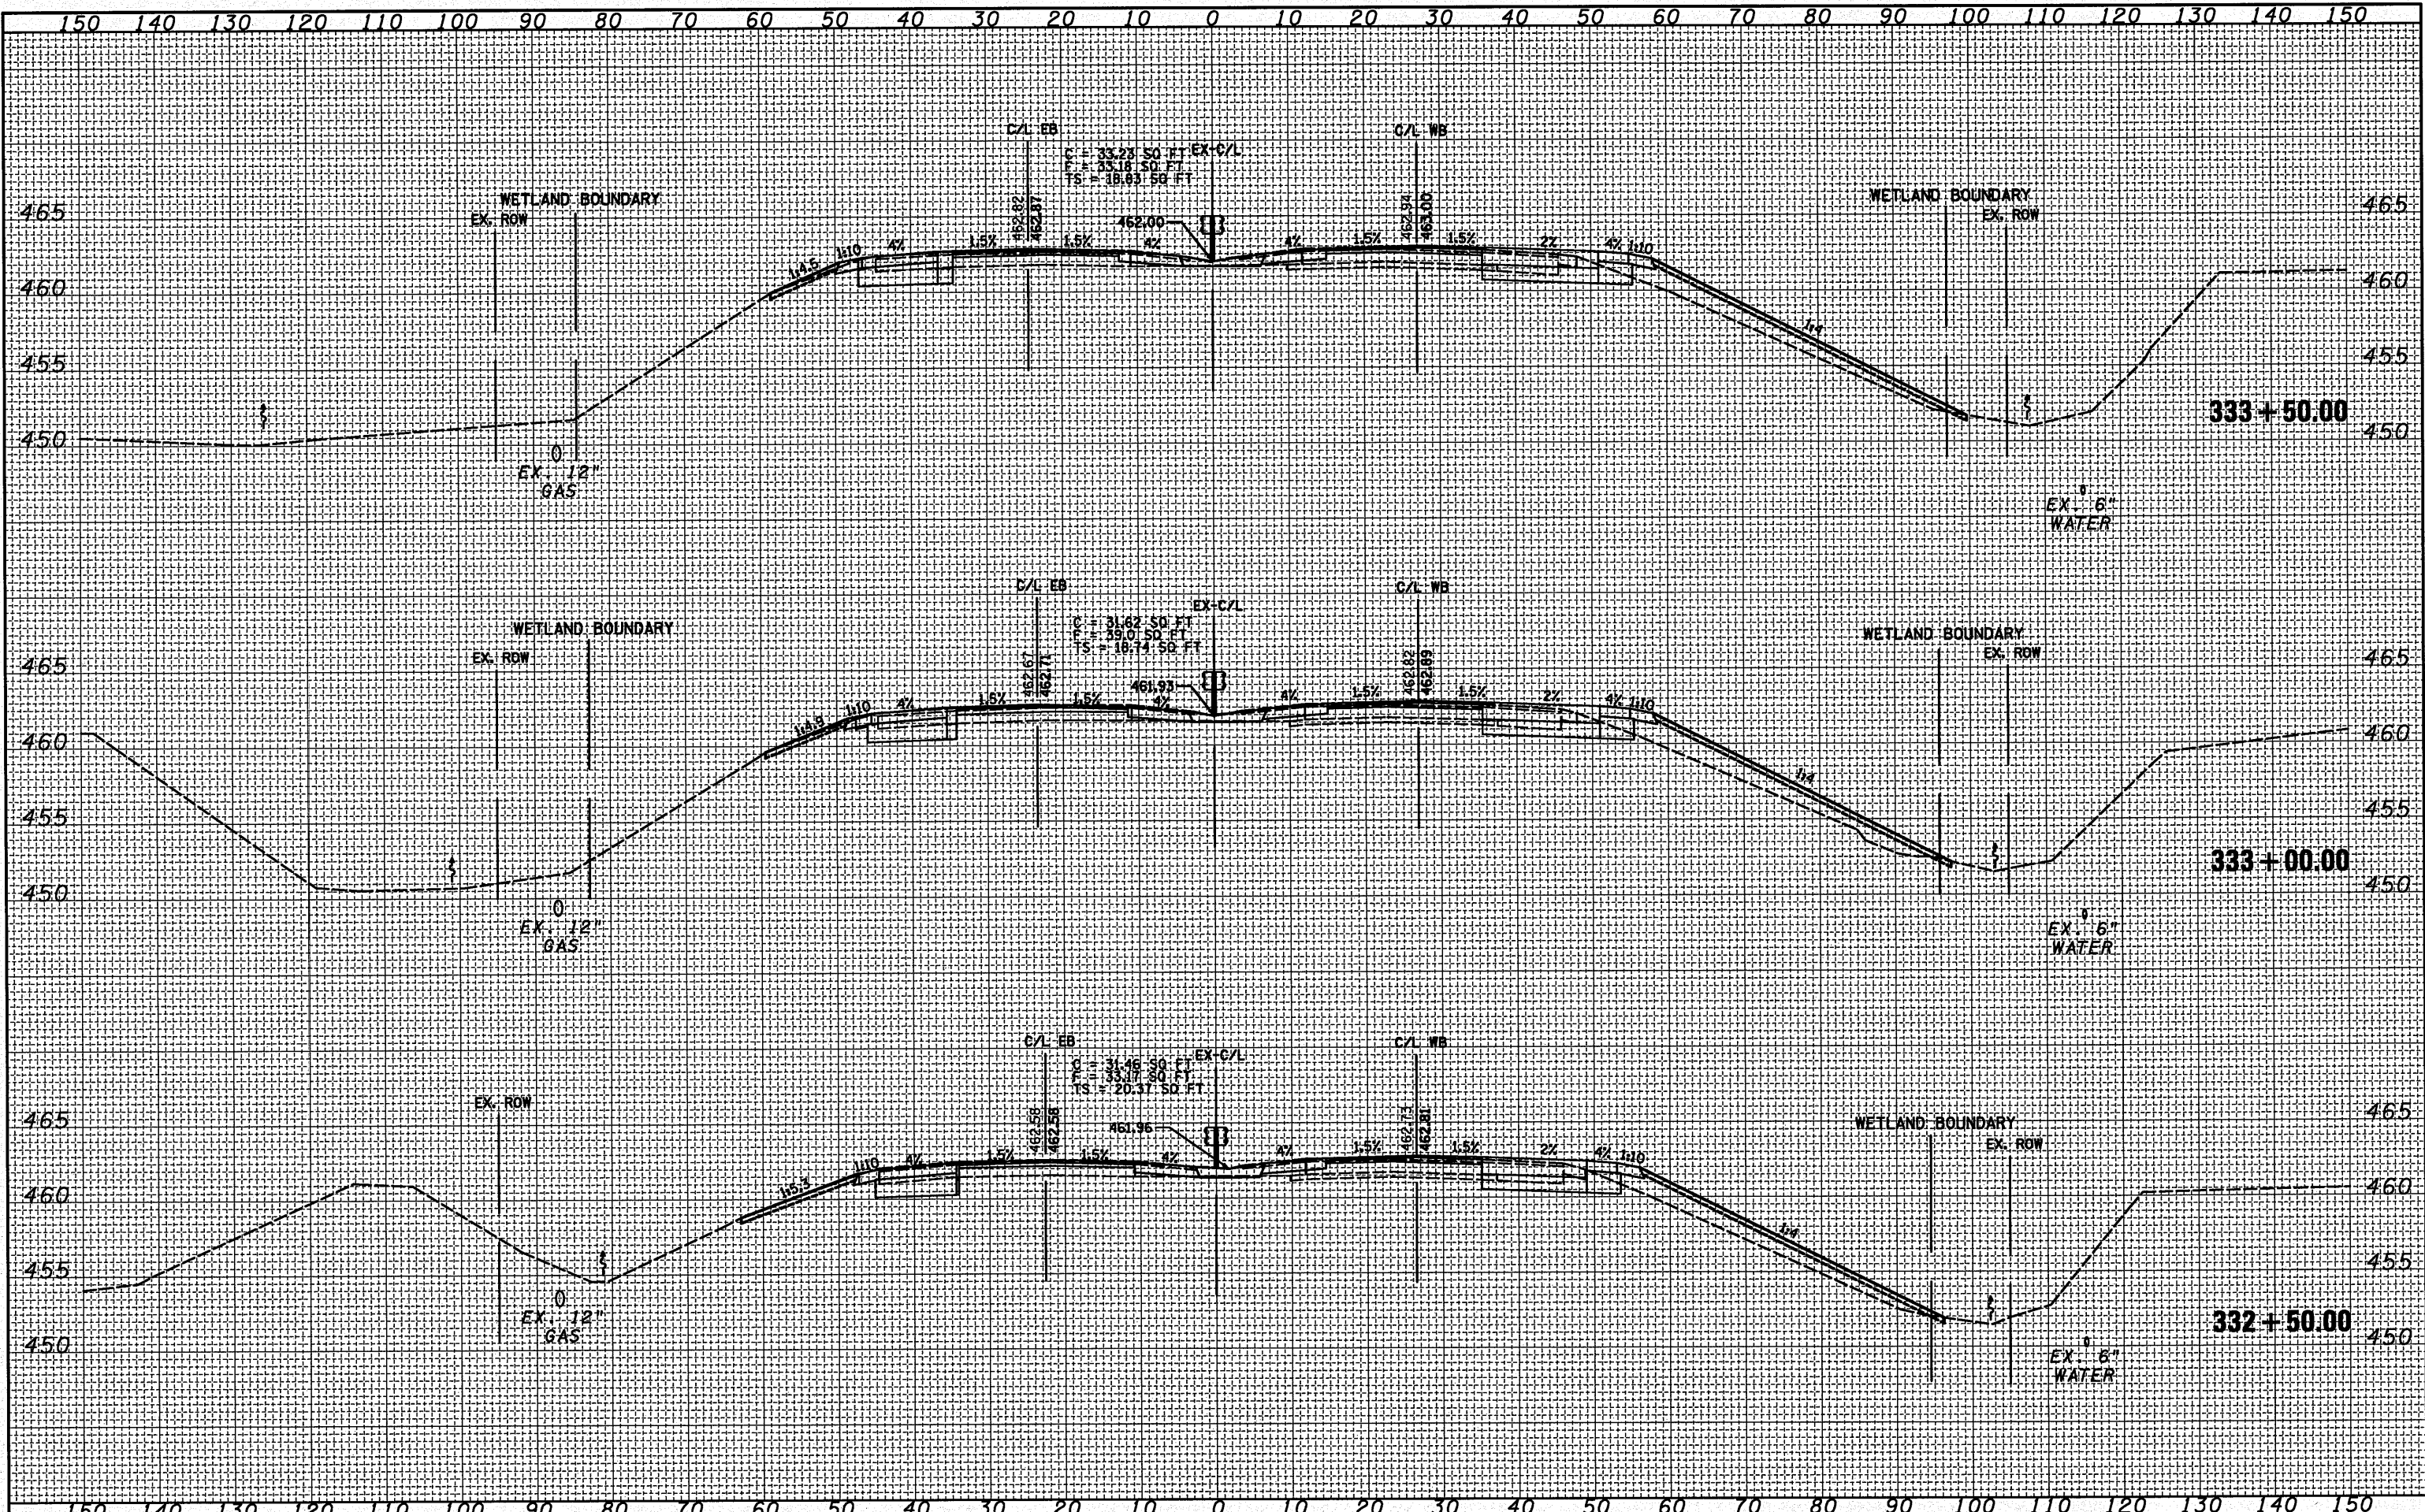

| | | | | | | | | | | | | |
|----------------------|--------------------|-------------------|-----------|---|--|--------|--------|--------------------------|---------|----------------------------------|--------------------|-----------|
| FILE NAME = | USER NAME = #USER# | DESIGNED - ST | REVISED - | STATE OF ILLINOIS DEPARTMENT OF TRANSPORTATION | CROSS SECTIONS US ROUTE 24 OVER LAMARSH CREEK | | | F.A.P. RTE. | SECTION | COUNTY | TOTAL SHEETS | SHEET NO. |
| #FILE# | | DRAWN - ST | REVISED - | | 317 | 458R-2 | PEORIA | 122 | 109 | | | |
| PLOT SCALE = #SCALE# | | CHECKED - F.M.L. | REVISED - | | SCALE: 1"=10'H, 5'V | | | SHEET NO. 3 OF 11 SHEETS | | STA. 332+50.00 TO STA. 333+50.00 | CONTRACT NO. 68719 | |
| PLOT DATE = #DATE# | | DATE - 10-15-2010 | REVISED - | | ILLINOIS FED. AID PROJECT | | | | | | | |