


BY: _____
 DATE: _____
 ORIGINAL SURVEY PLOTTED TEMPLATE AREAS CHECKED
 SURVEYED PLOTTED TEMPLATE AREAS CHECKED
 FINAL SURVEY PLOTTED TEMPLATE AREAS CHECKED

BY: _____
 DATE: _____
 ORIGINAL SURVEY PLOTTED TEMPLATE AREAS CHECKED
 SURVEYED PLOTTED TEMPLATE AREAS CHECKED
 FINAL SURVEY PLOTTED TEMPLATE AREAS CHECKED

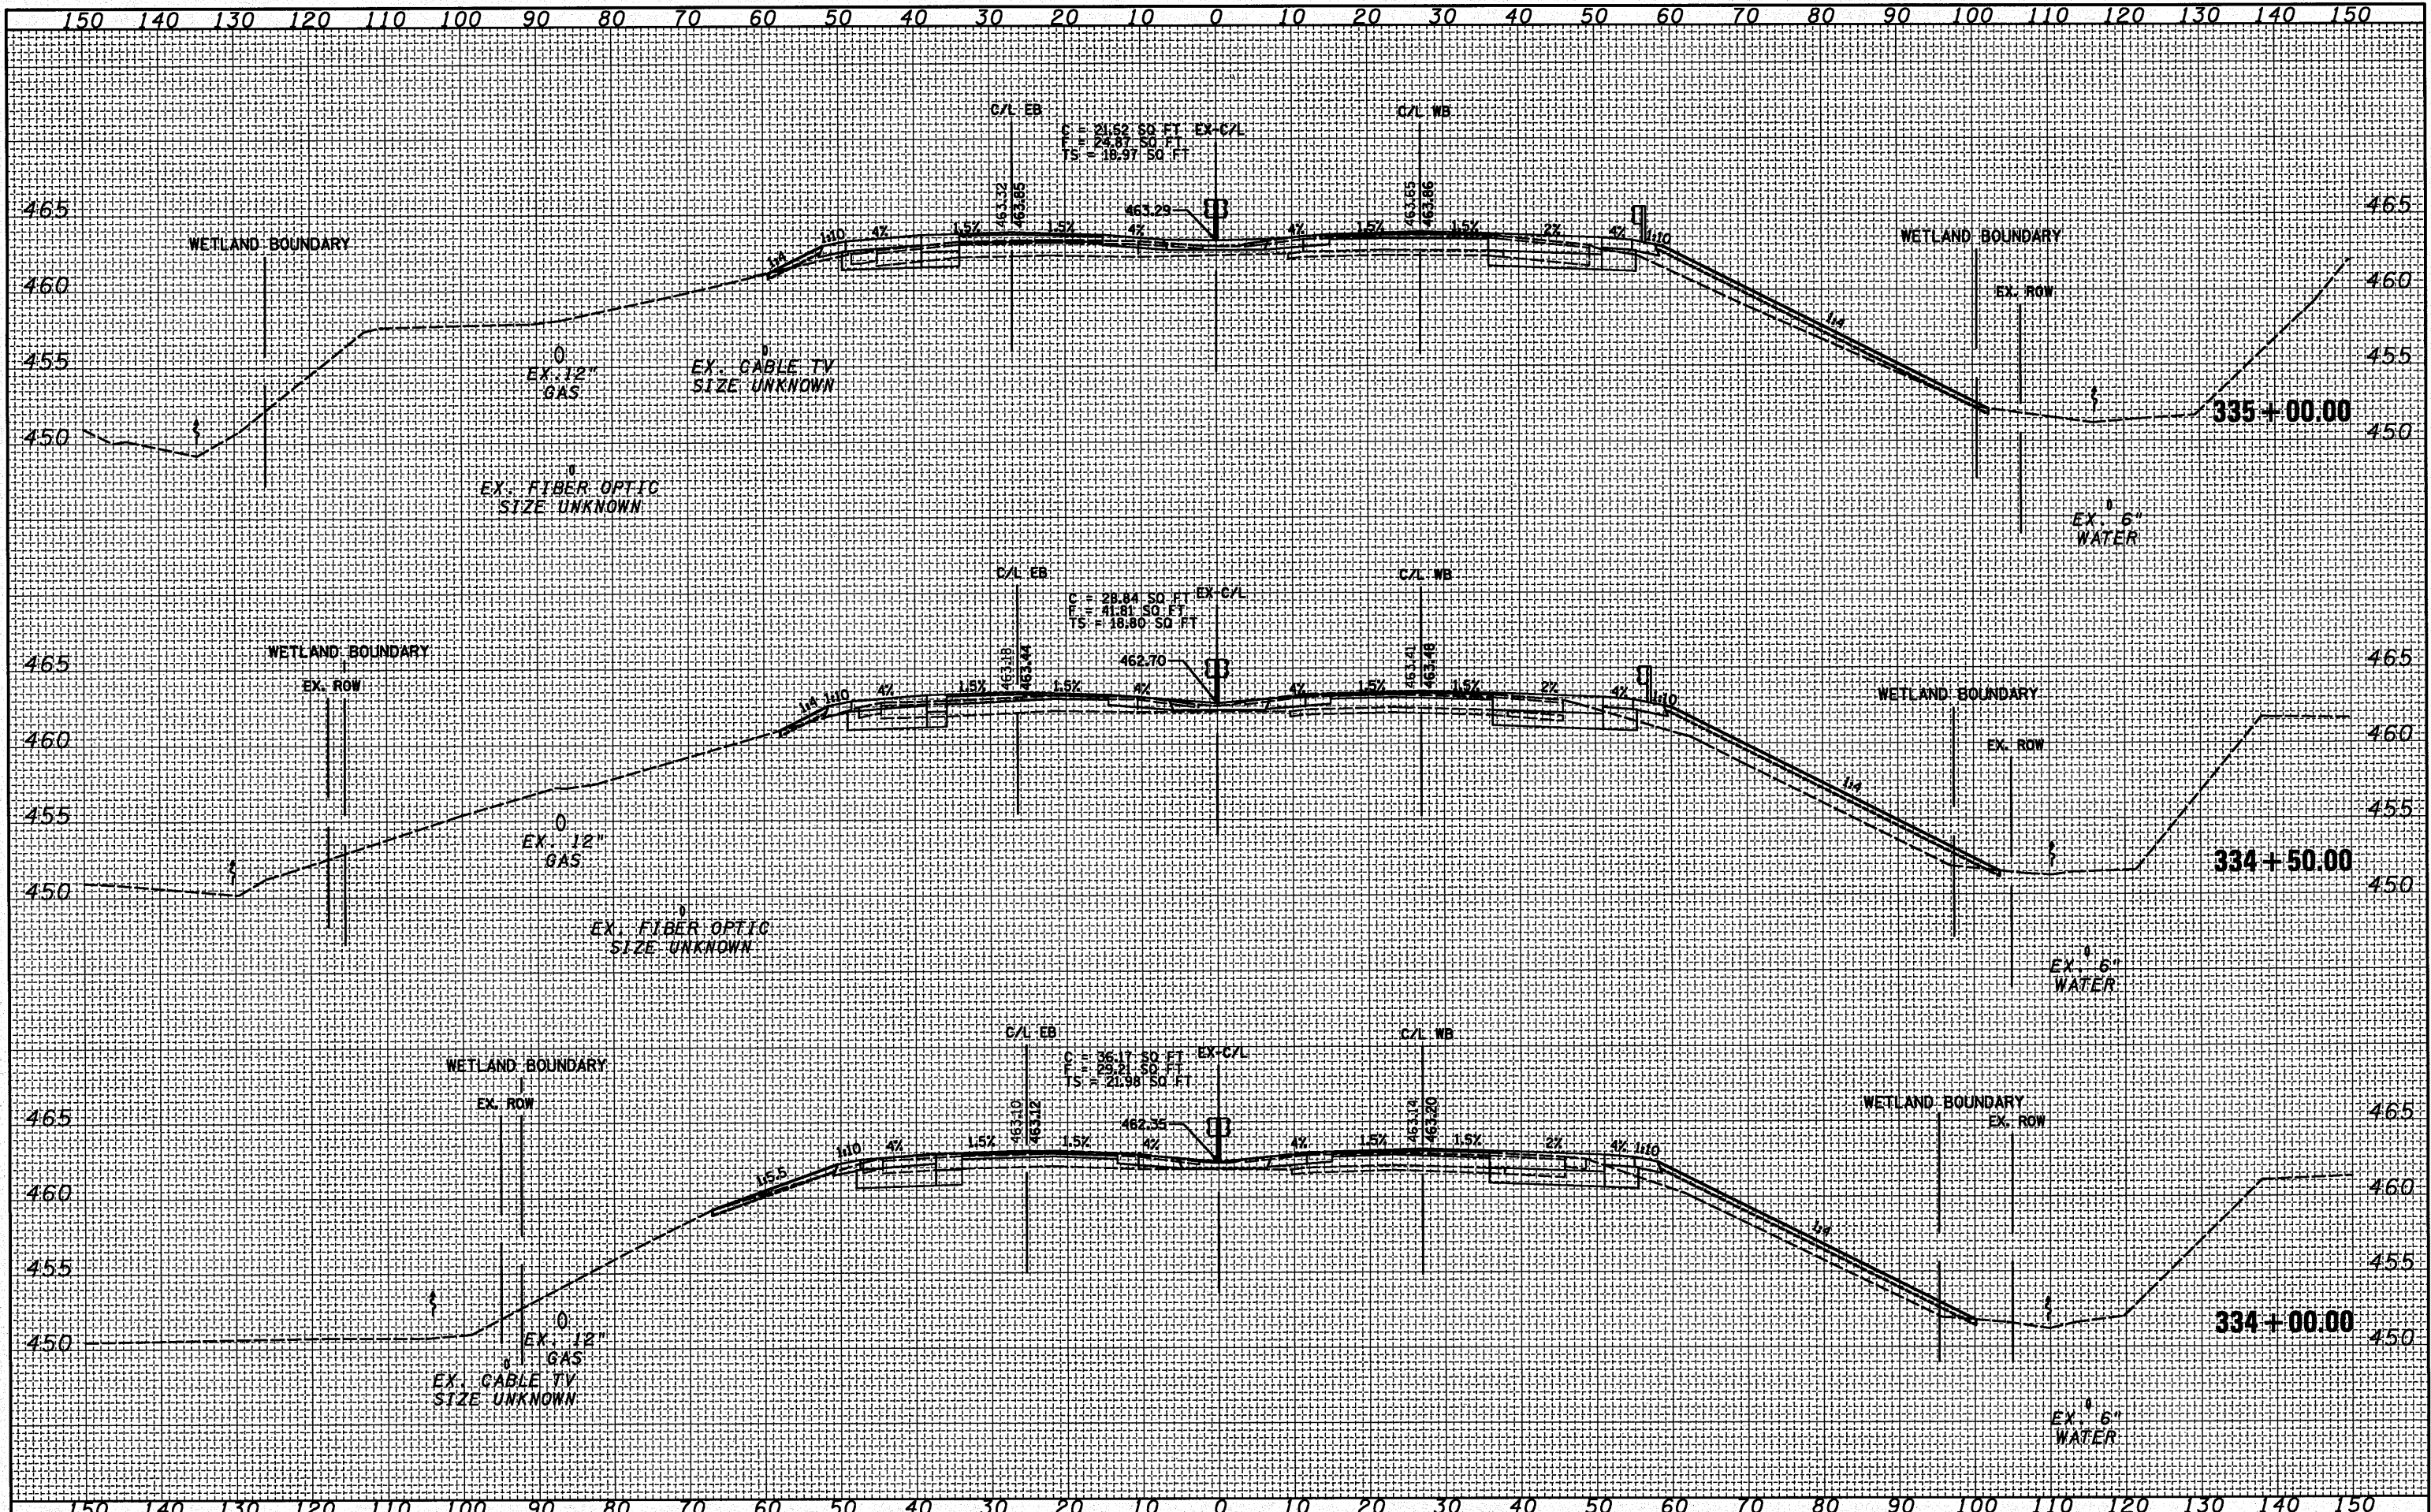

FILE NAME =	USER NAME = #USER#	DESIGNED - ST	REVISED -	STATE OF ILLINOIS DEPARTMENT OF TRANSPORTATION	CROSS SECTIONS US ROUTE 24 OVER LAMARSH CREEK				F.A.P. RTE. 317	SECTION 45BR-2	COUNTY PEORIA	TOTAL SHEETS 122	SHEET NO. 110
#FILE#		DRAWN - ST	REVISED -		SCALE: 1"=10'H, 5'V				SHEET NO. 4 OF 11 SHEETS	STA. 334+00.00 TO STA. 335+00.00	CONTRACT NO. 68719		
		CHECKED - FML	REVISED -		ILLINOIS FED. AID PROJECT								
		DATE - 10-15-2010	REVISED -										