


BY	
DATE	
FINAL SURVEY	
PLOTTED	
NOTE BOOK	
AREAS CHECKED	
NO.	

BY	
DATE	
ORIGINAL SURVEY	
PLOTTED	
NOTE BOOK	
AREAS CHECKED	
NO.	

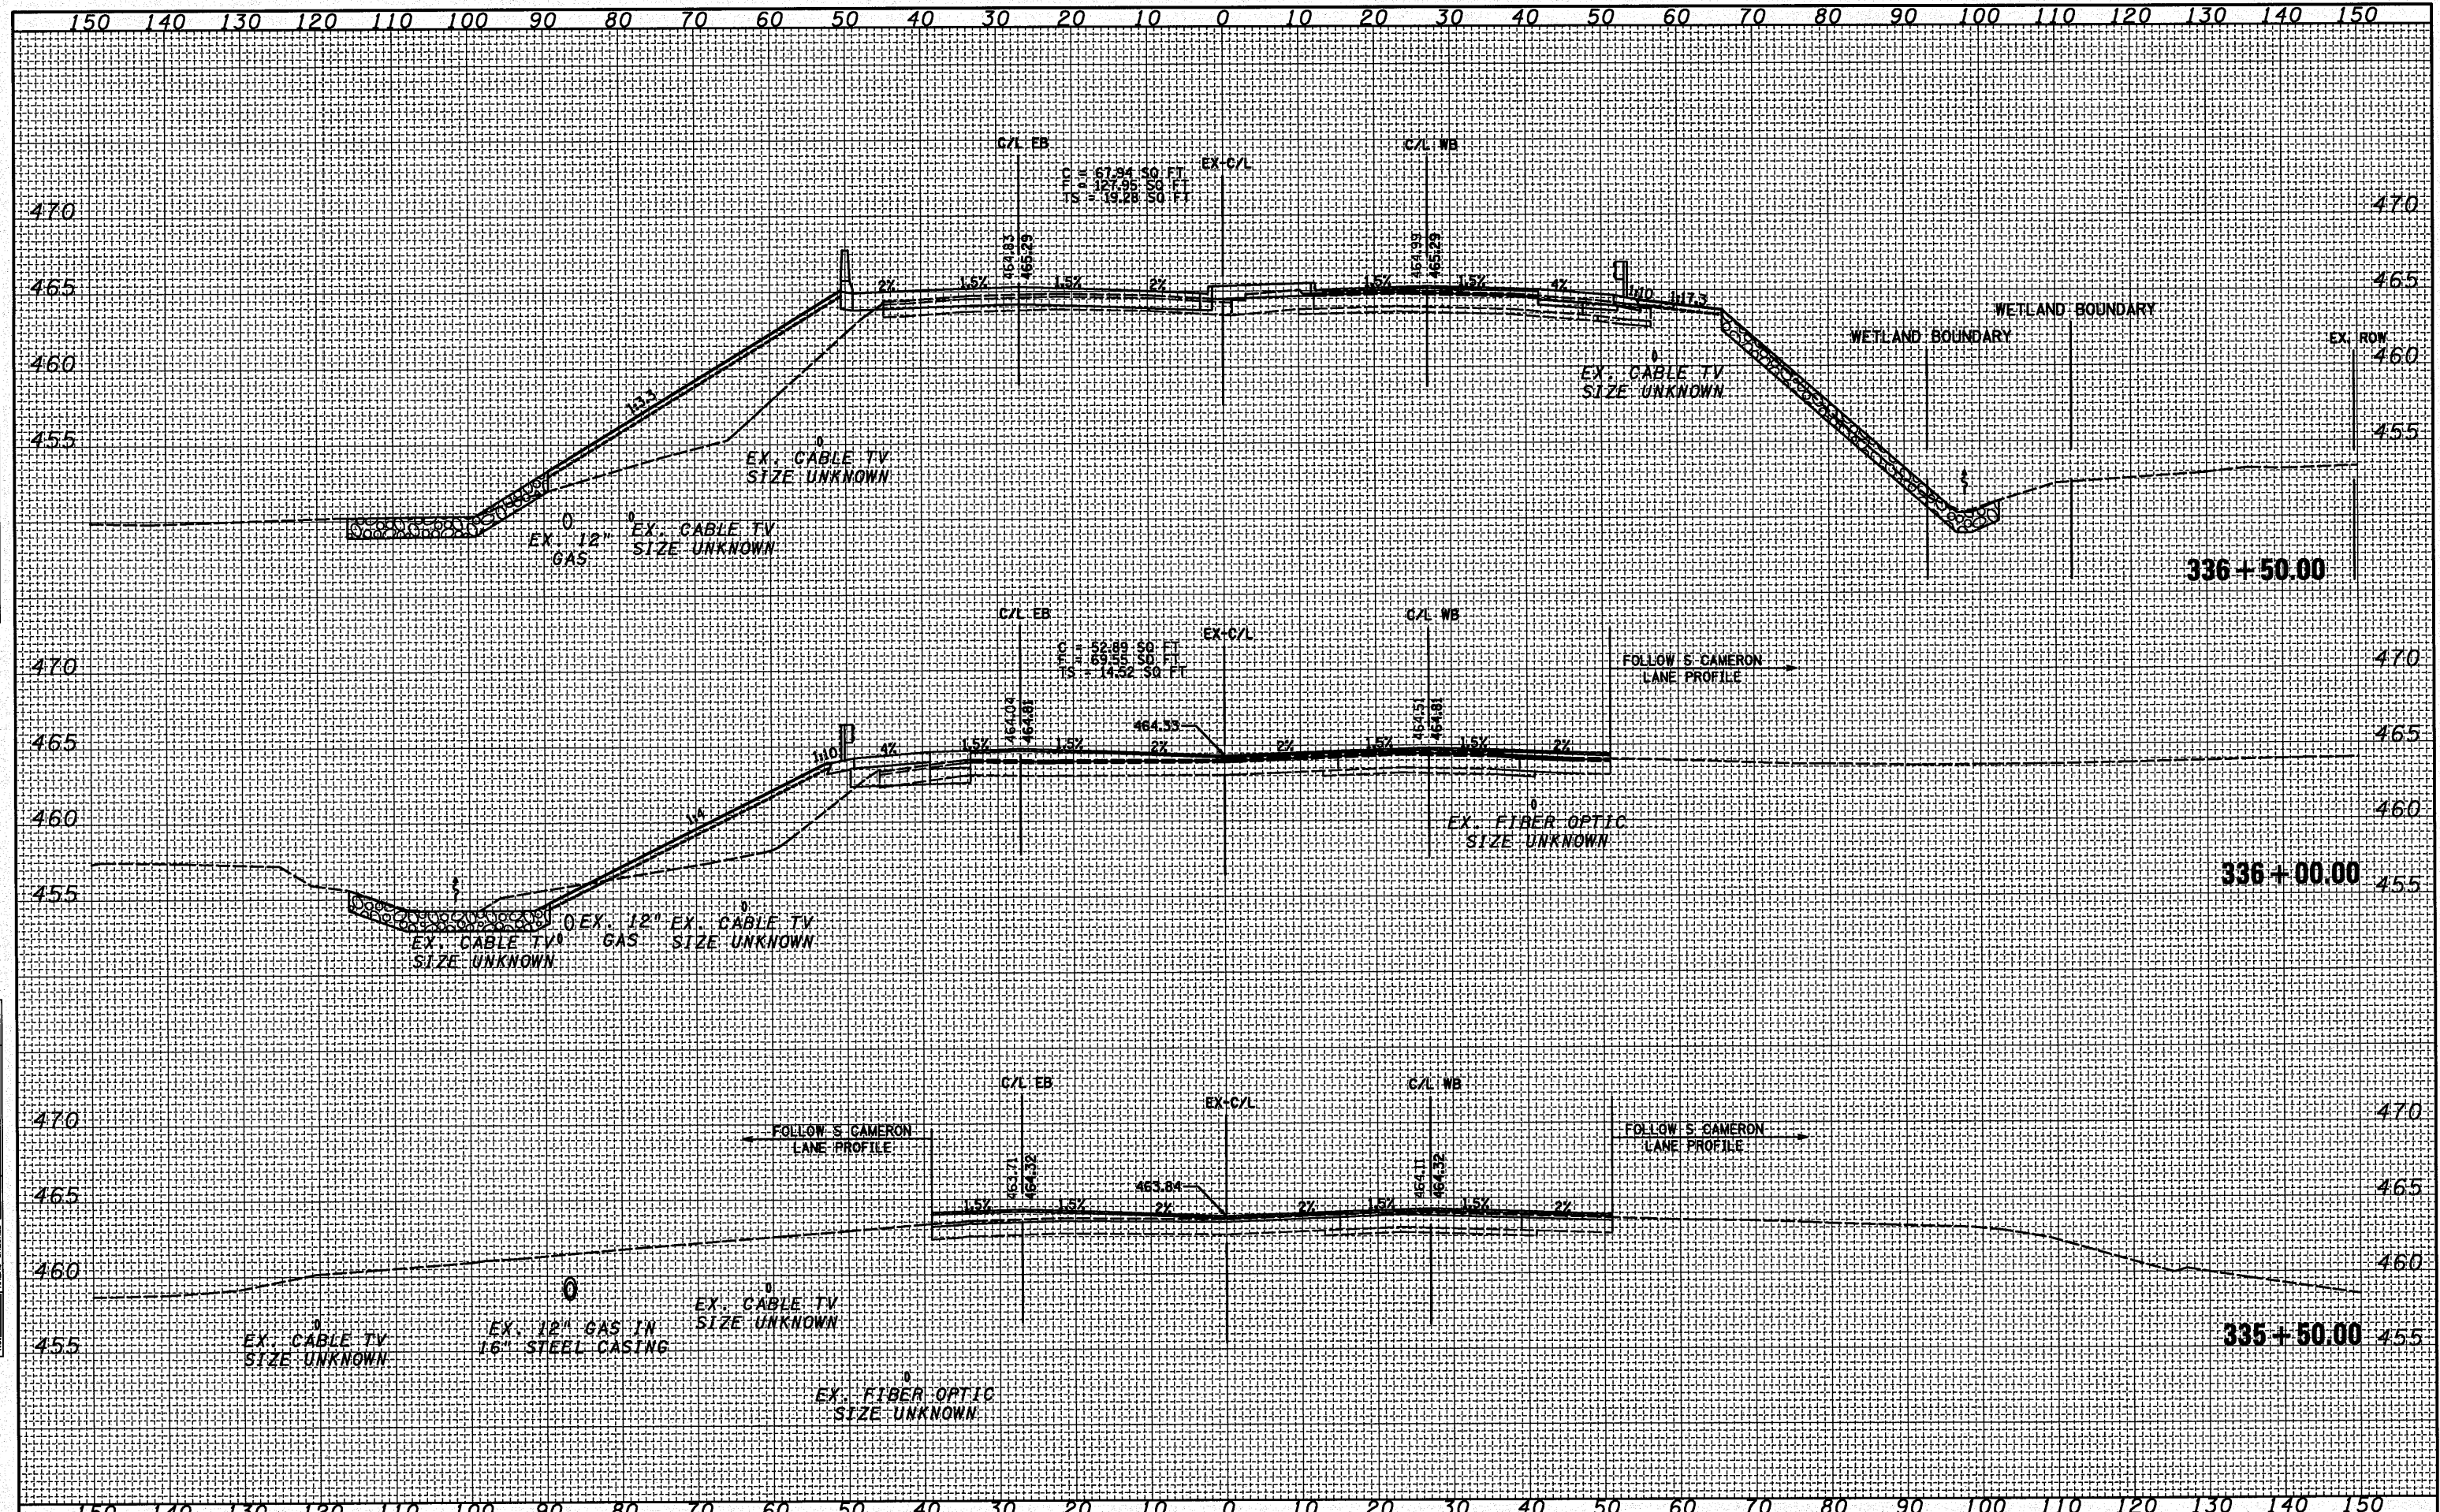

FILE NAME =	USER NAME = *USER*	DESIGNED - ST	REVISED -	STATE OF ILLINOIS DEPARTMENT OF TRANSPORTATION	CROSS SECTIONS US ROUTE 24 OVER LAMARSH CREEK		F.A.P. RTE. 317	SECTION 45BR-2	COUNTY PEORIA	TOTAL SHEETS 122	SHEET NO. 111
#FILE#		DRAWN - ST	REVISED -		SCALE: 1"=10'H, 5'V	SHEET NO. 5 OF 11 SHEETS	STA. 335+50.00 TO STA. 336+50.00	CONTRACT NO. 68719		ILLINOIS FED. AID PROJECT	
		CHECKED - FML	REVISED -								
		DATE - 10-15-2010	REVISED -								