


BY _____
 SURVEYED _____
 PLOTTED _____
 NOTE BOOK _____
 DATE _____
 AREAS CHECKED _____

BY _____
 DATE _____
 ORIGINAL SURVEY _____
 PLOTTED _____
 TEMPLATE _____
 NOTE BOOK _____
 DATE _____
 AREAS CHECKED _____

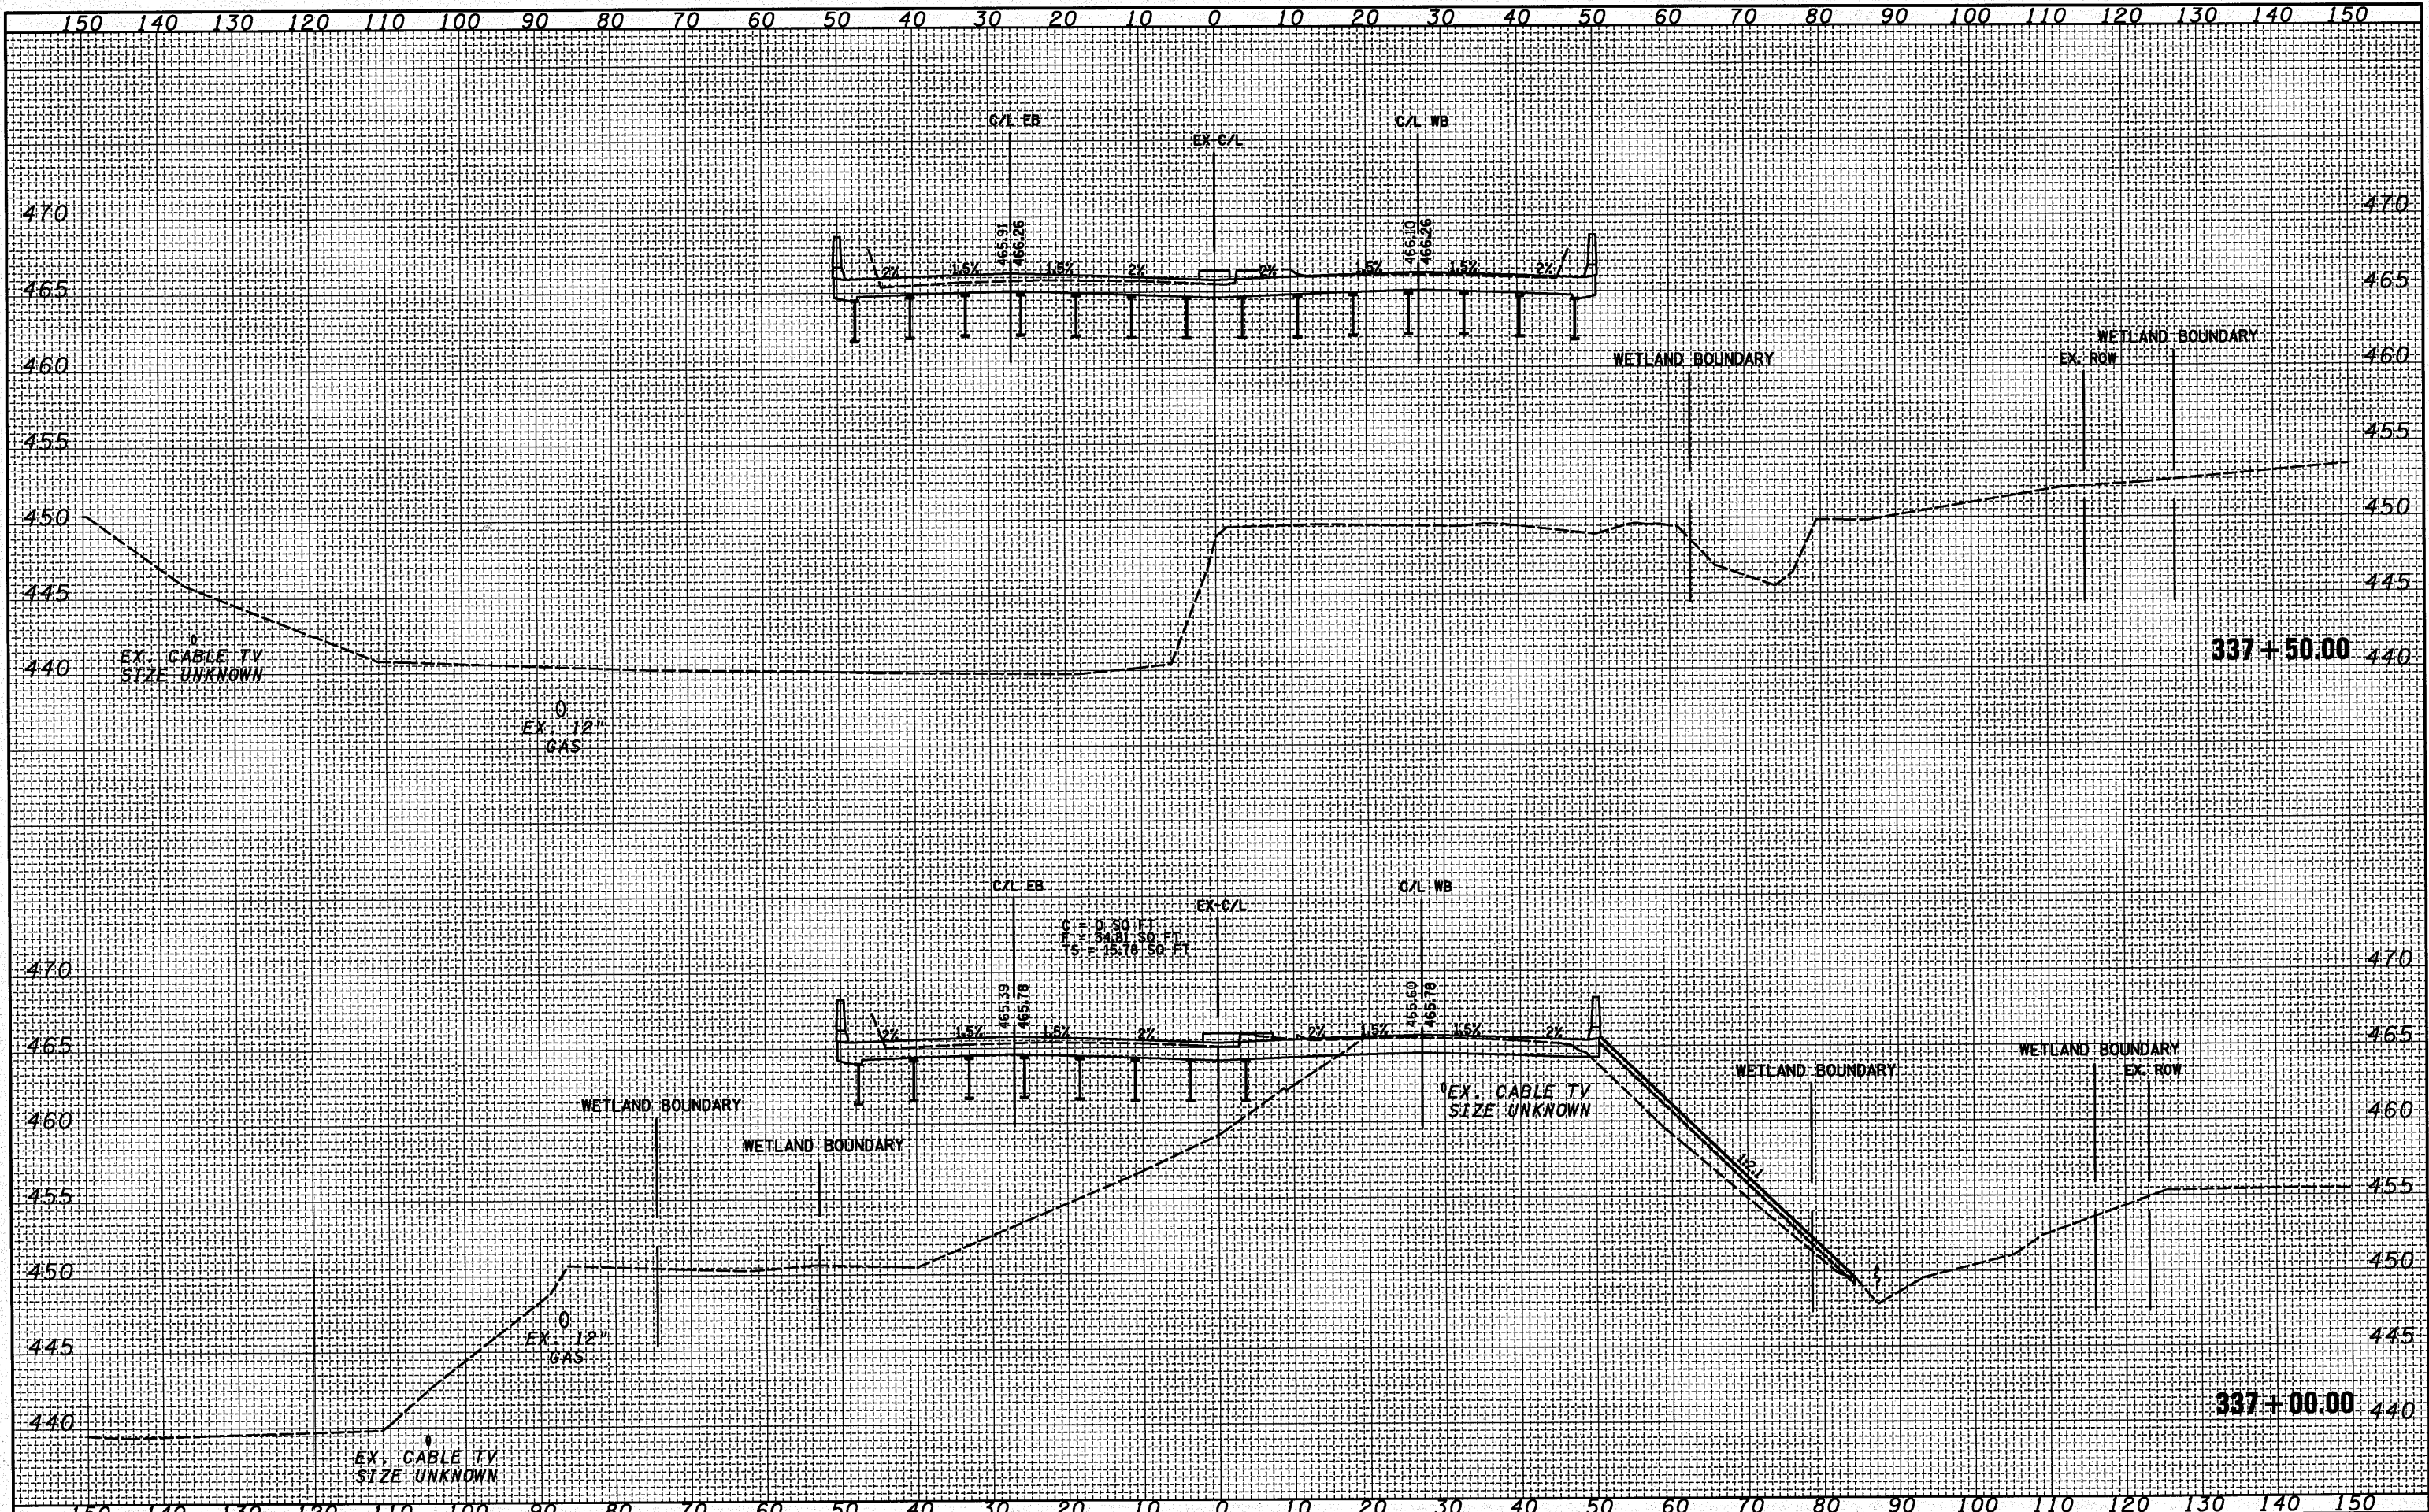

C = 0.50 FT
 S = 54.81 50 FT
 T5 = 15.78 50 FT

FILE NAME =	USER NAME = #USER#	DESIGNED - ST	REVISED -	STATE OF ILLINOIS DEPARTMENT OF TRANSPORTATION	CROSS SECTIONS US ROUTE 24 OVER LAMARSH CREEK		F.A.P. RTE. 317	SECTION 45BR-2	COUNTY PEORIA	TOTAL SHEETS 122	SHEET NO. 112	
#FILE#		DRAWN - ST	REVISED -		SCALE: 1"=10'H, 5'V	SHEET NO. 6 OF 11 SHEETS	STA. 337+00.00 TO STA. 337+50.00	ILLINOIS FED. AID PROJECT				
		CHECKED - FML	REVISED -									
		DATE - 10-15-2010	REVISED -									