


BY \_\_\_\_\_  
 DATE \_\_\_\_\_  
 ORIGINAL SURVEY \_\_\_\_\_  
 SURVEYED \_\_\_\_\_  
 PLOTTED \_\_\_\_\_  
 TEMPLATE \_\_\_\_\_  
 NOTE BOOK \_\_\_\_\_  
 AREAS CHECKED \_\_\_\_\_  
 NO. \_\_\_\_\_

BY \_\_\_\_\_  
 DATE \_\_\_\_\_  
 ORIGINAL SURVEY \_\_\_\_\_  
 SURVEYED \_\_\_\_\_  
 PLOTTED \_\_\_\_\_  
 TEMPLATE \_\_\_\_\_  
 NOTE BOOK \_\_\_\_\_  
 AREAS CHECKED \_\_\_\_\_  
 NO. \_\_\_\_\_

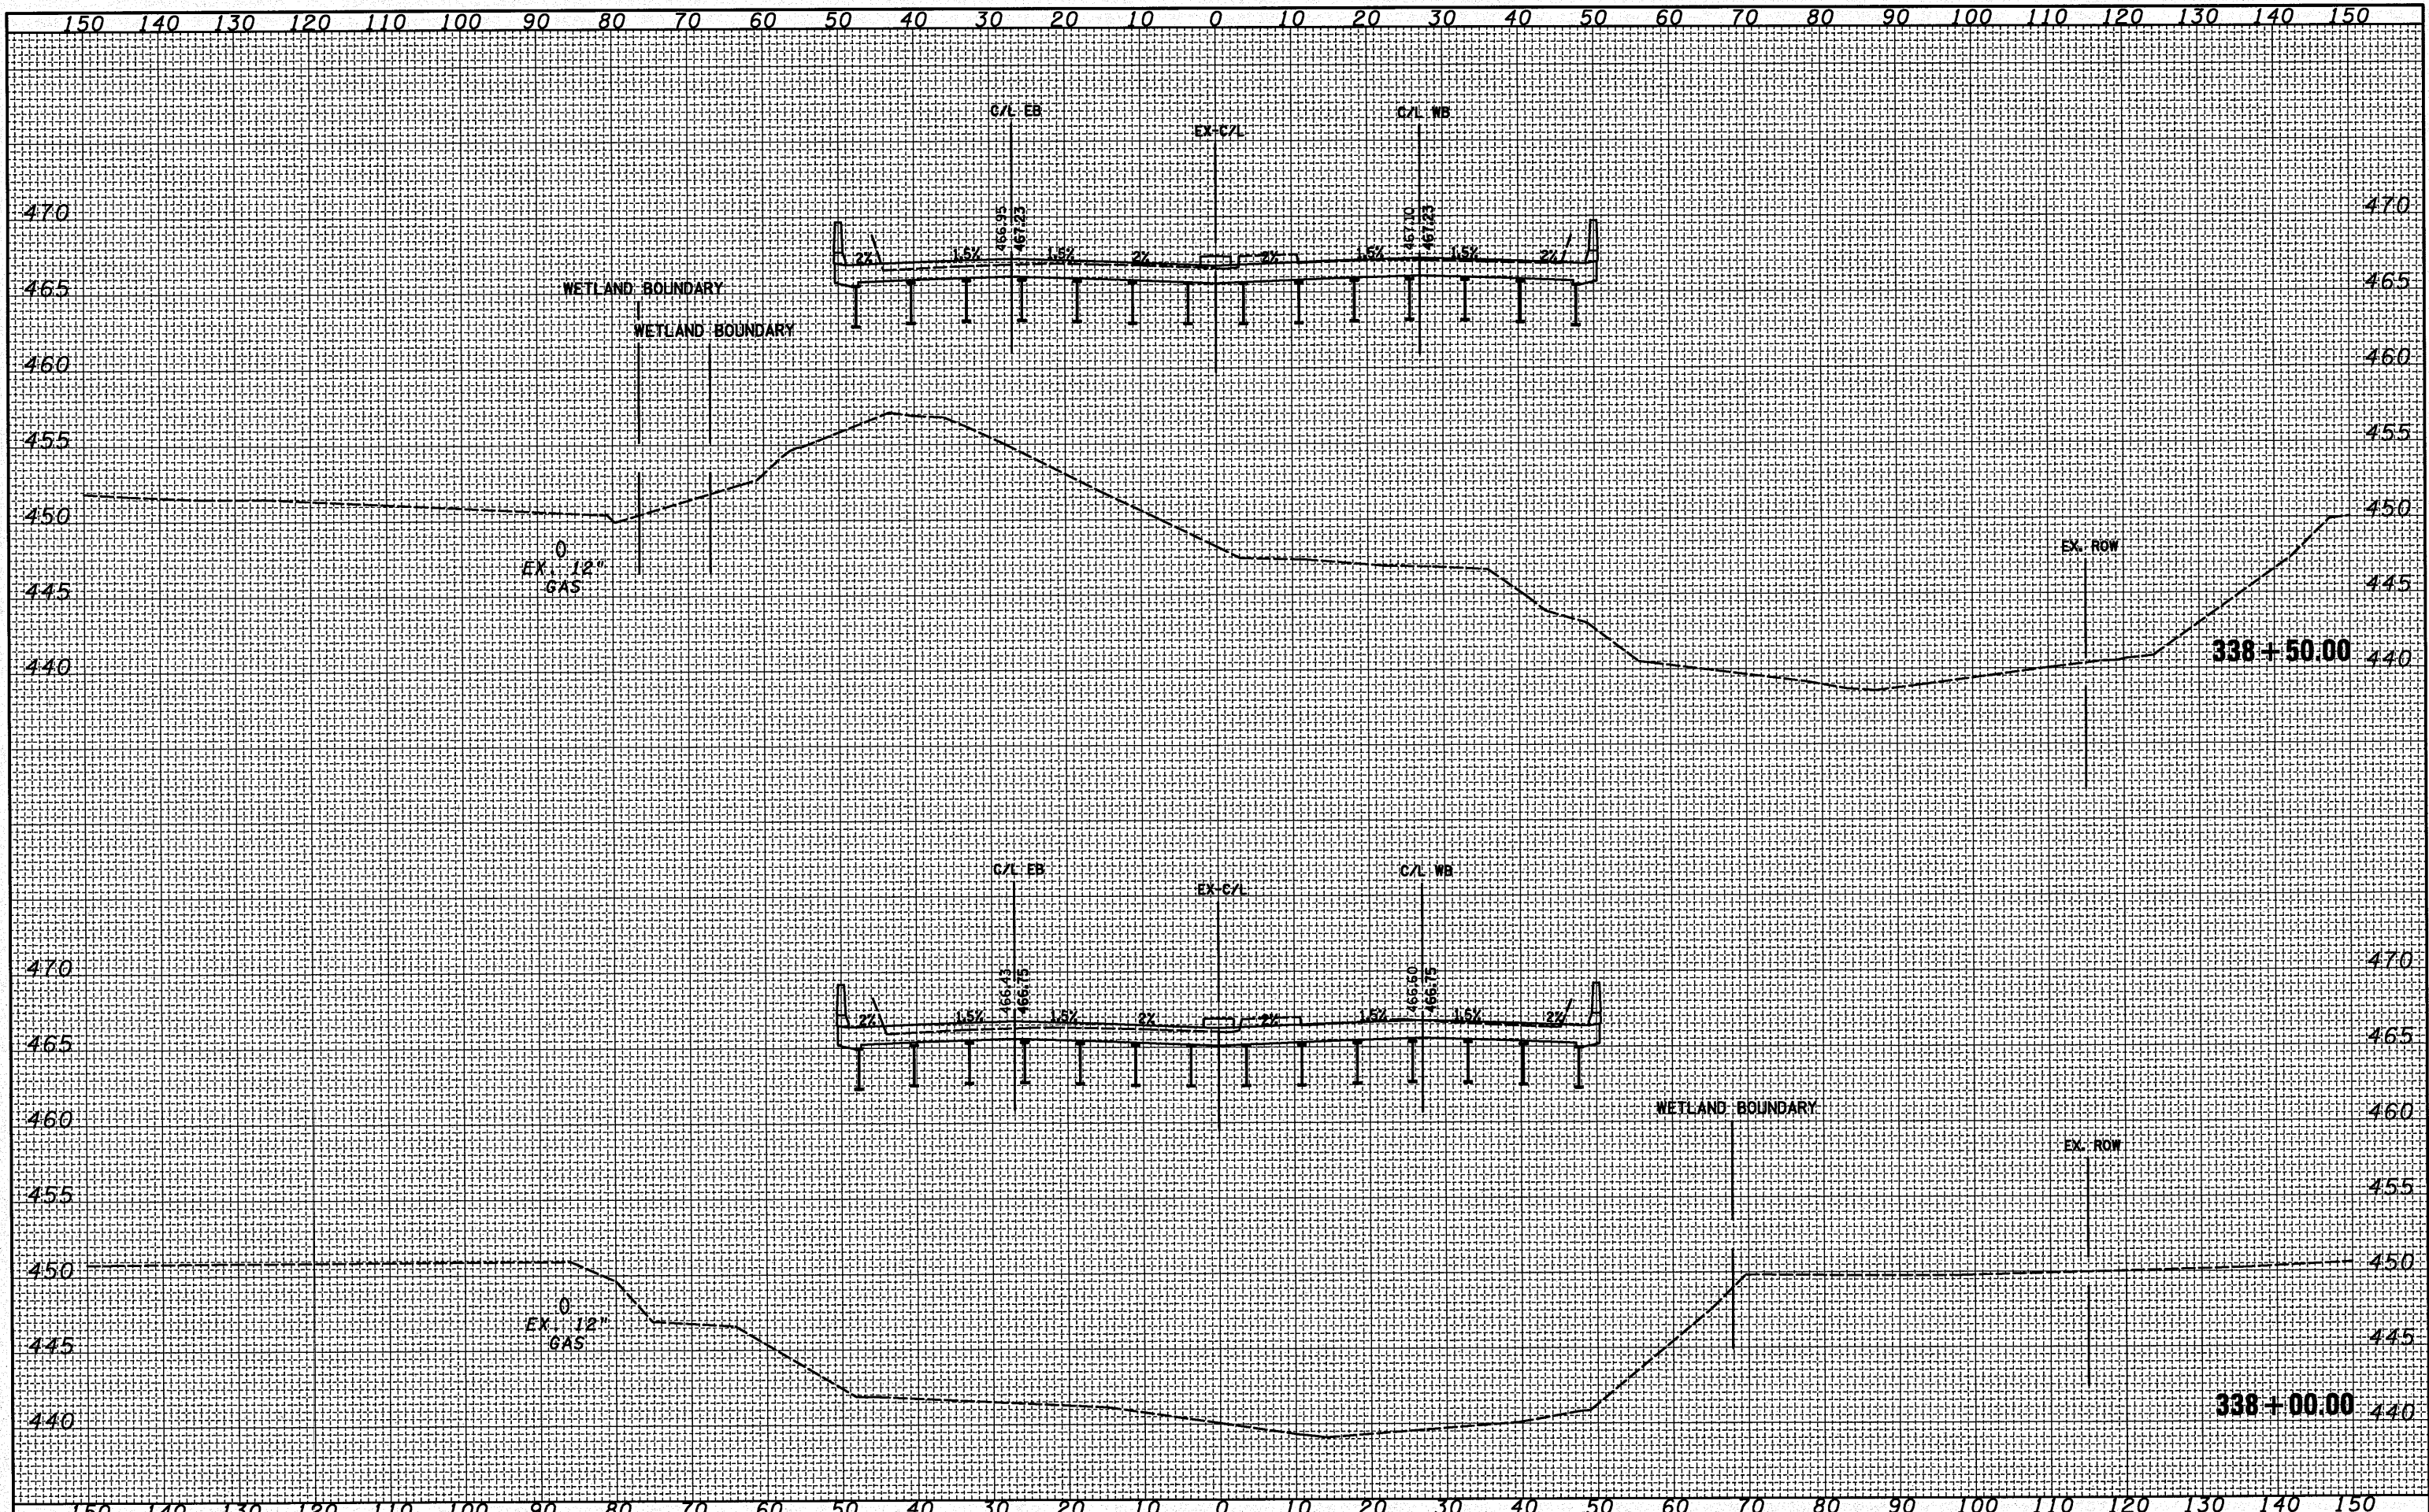

FILE NAME =	USER NAME = #USER*	DESIGNED - ST	REVISED -	<b>STATE OF ILLINOIS</b> <b>DEPARTMENT OF TRANSPORTATION</b>	<b>CROSS SECTIONS</b> <b>US ROUTE 24 OVER LAMARSH CREEK</b>			F.A.P. RTE.	SECTION	COUNTY	TOTAL SHEETS	SHEET NO.	
#FILE#		DRAWN - ST	REVISED -		317	45BR-2	PEORIA	122	113				
PLOT SCALE = #SCALE#		CHECKED - FML	REVISED -		CONTRACT NO. 68719								
PLOT DATE = #DATE#		DATE - 10-15-2010	REVISED -		ILLINOIS FED. AID PROJECT								
				SCALE: 1"=10'H, 5'V				SHEET NO. 7 OF 11 SHEETS		STA. 338+00.00 TO STA. 338+50.00			