


FINAL SURVEY	BY	DATE
SURVEYED		
NOTE BOOK		
AREAS CHECKED		

ORIGINAL SURVEY	BY	DATE
SURVEYED		
NOTE BOOK		
AREAS CHECKED		

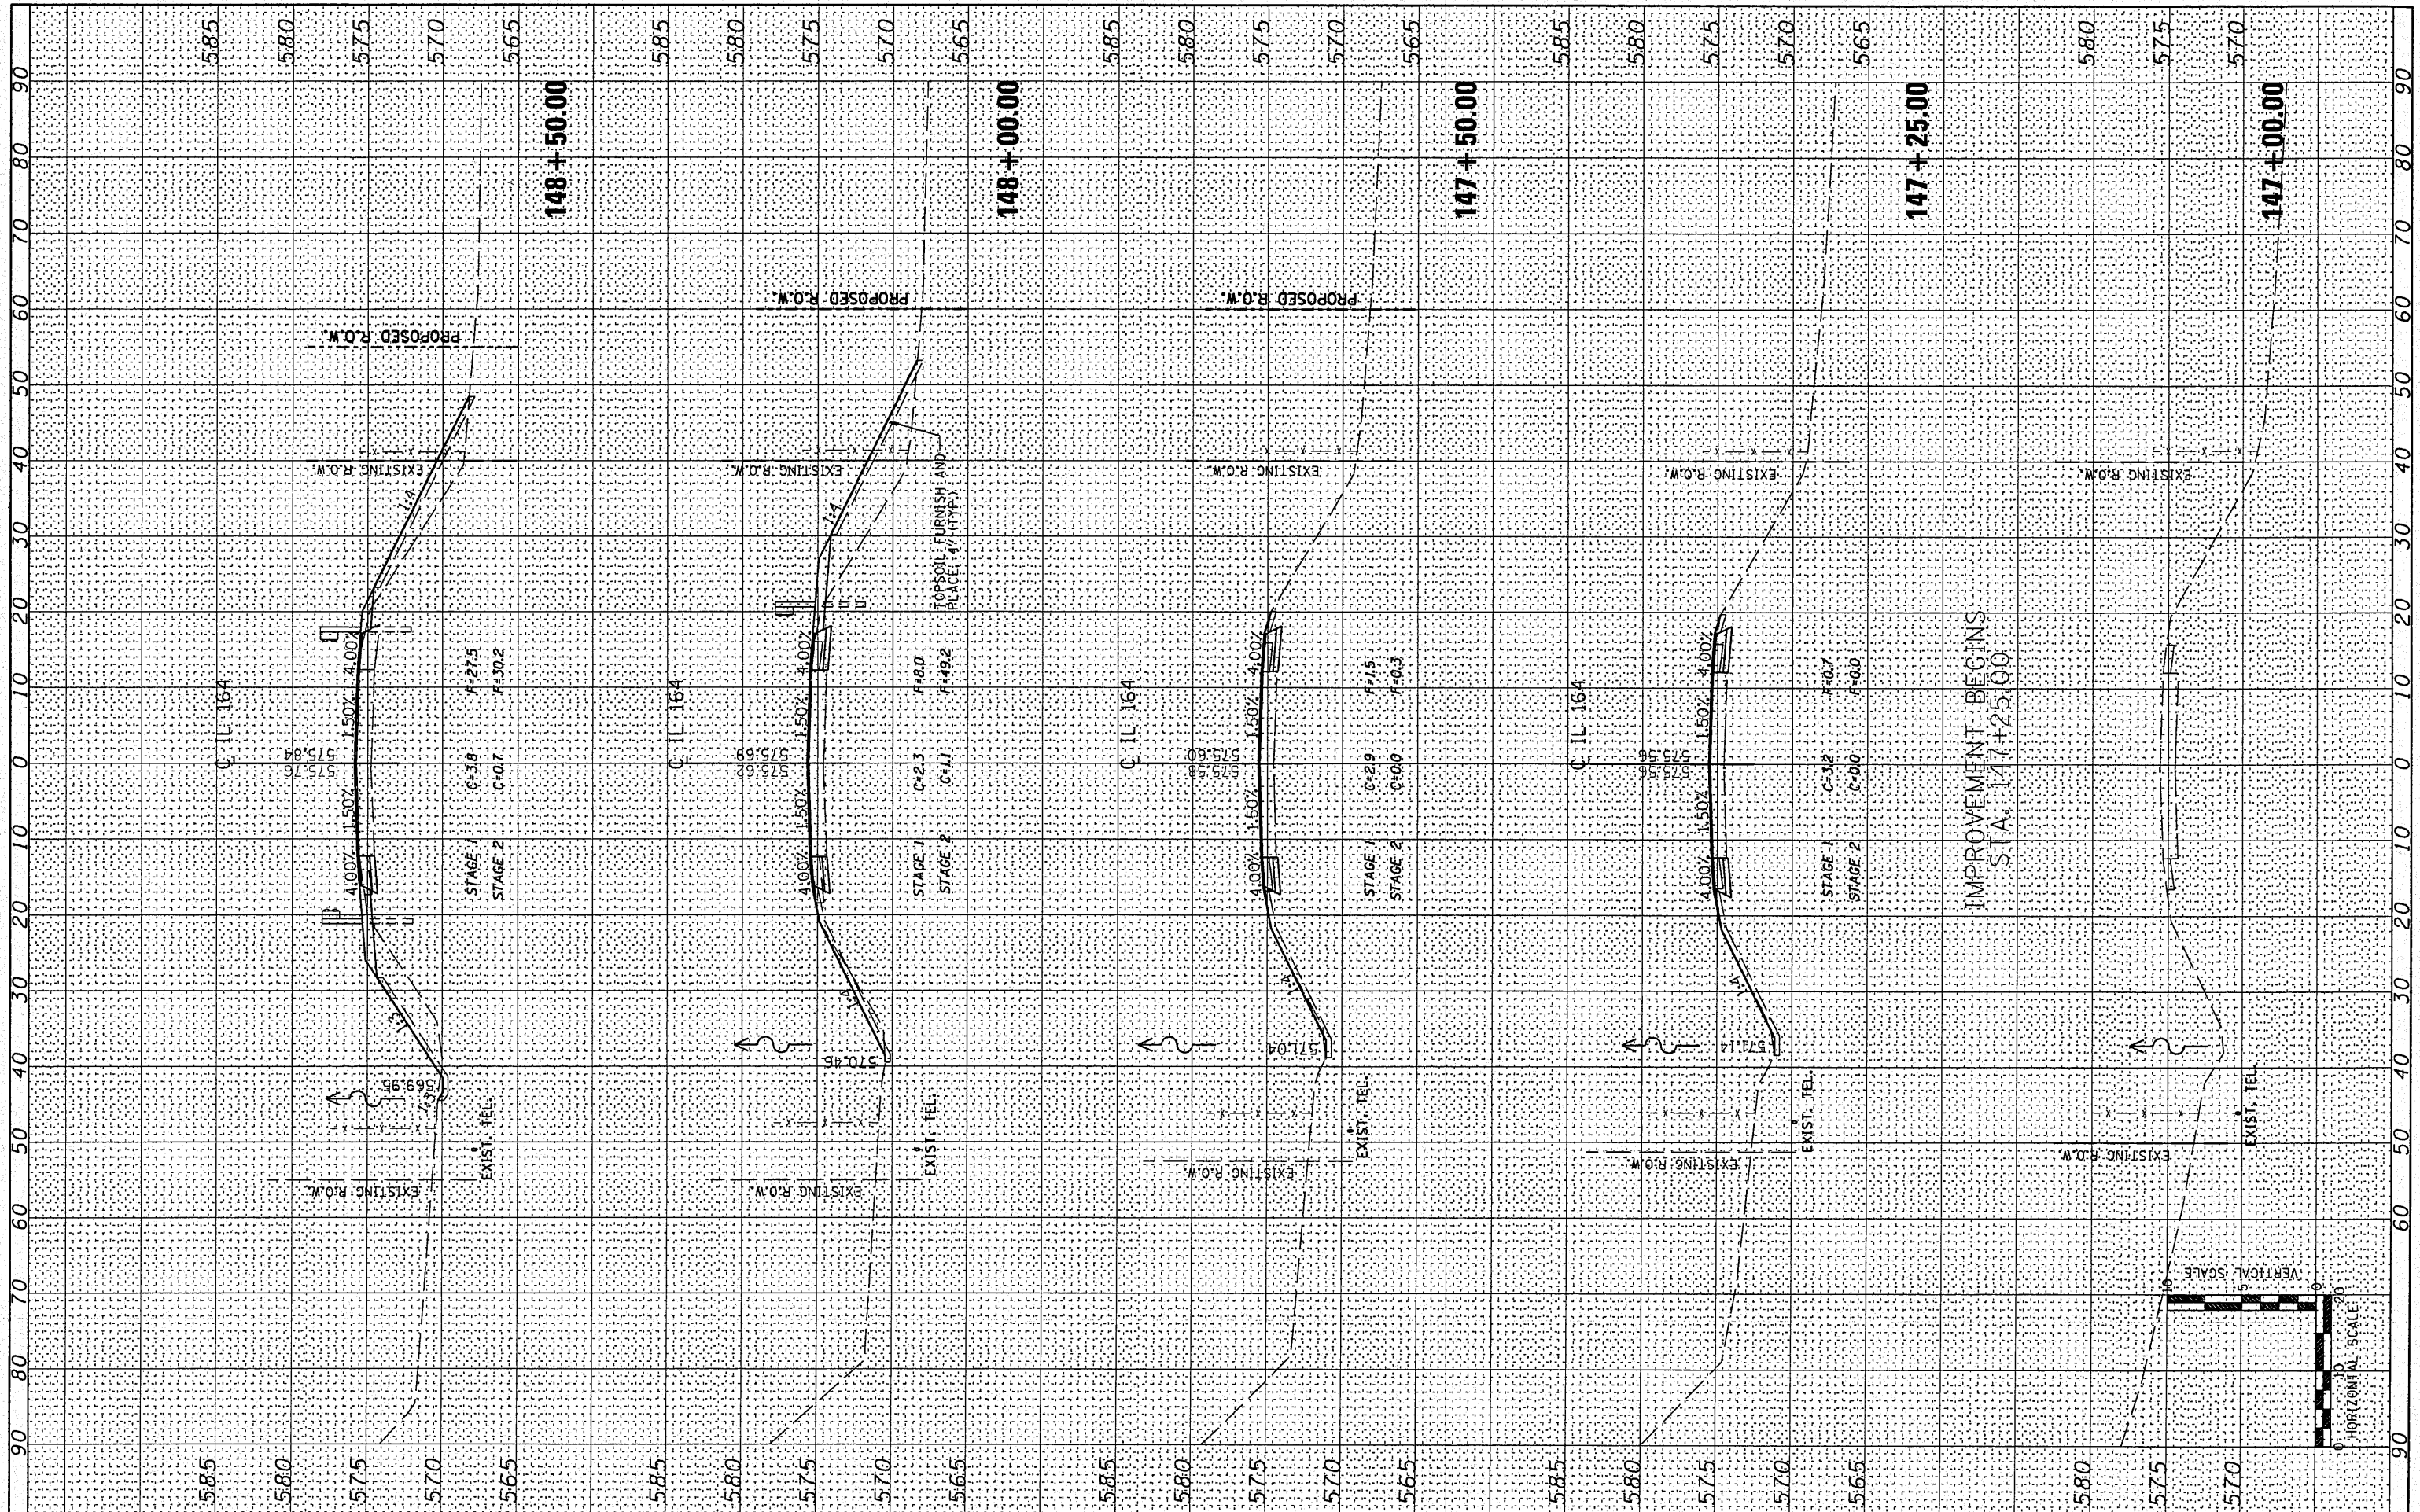

FILE NAME = S:\237\2008\23708001\IL164SmithCreek\CADD\CADD

USER NAME = rmbredie	DESIGNED -	REVISED -
Sheets\0468761-sht-xsc.dgn	DRAWN -	REVISED -
PLOT SCALE = 20.0000' / IN.	CHECKED -	REVISED -
PLOT DATE = 10/23/2010	DATE -	REVISED -

**STATE OF ILLINOIS  
DEPARTMENT OF TRANSPORTATION**

<b>IL 164 OVER SMITH CREEK CROSS SECTIONS</b>			
SCALE:	SHEET NO.	OF SHEETS	STA. 147+00.00 TO STA. 148+50.00

F.A.P. RTE. 657	SECTION (116-C) BR-1	COUNTY HENDERSON	TOTAL SHEETS 56	SHEET NO. 53
CONTRACT NO. 6876			ILLINOIS FED. AID PROJECT	