


FINAL SURVEY	SURVEYED	BY	DATE
NOTE BOOK NO.	PLOTTED		
	TEMPLATE		
	AREAS CHECKED		

ORIGINAL SURVEY	SURVEYED	BY	DATE
NOTE BOOK NO.	PLOTTED		
	TEMPLATE		
	AREAS CHECKED		

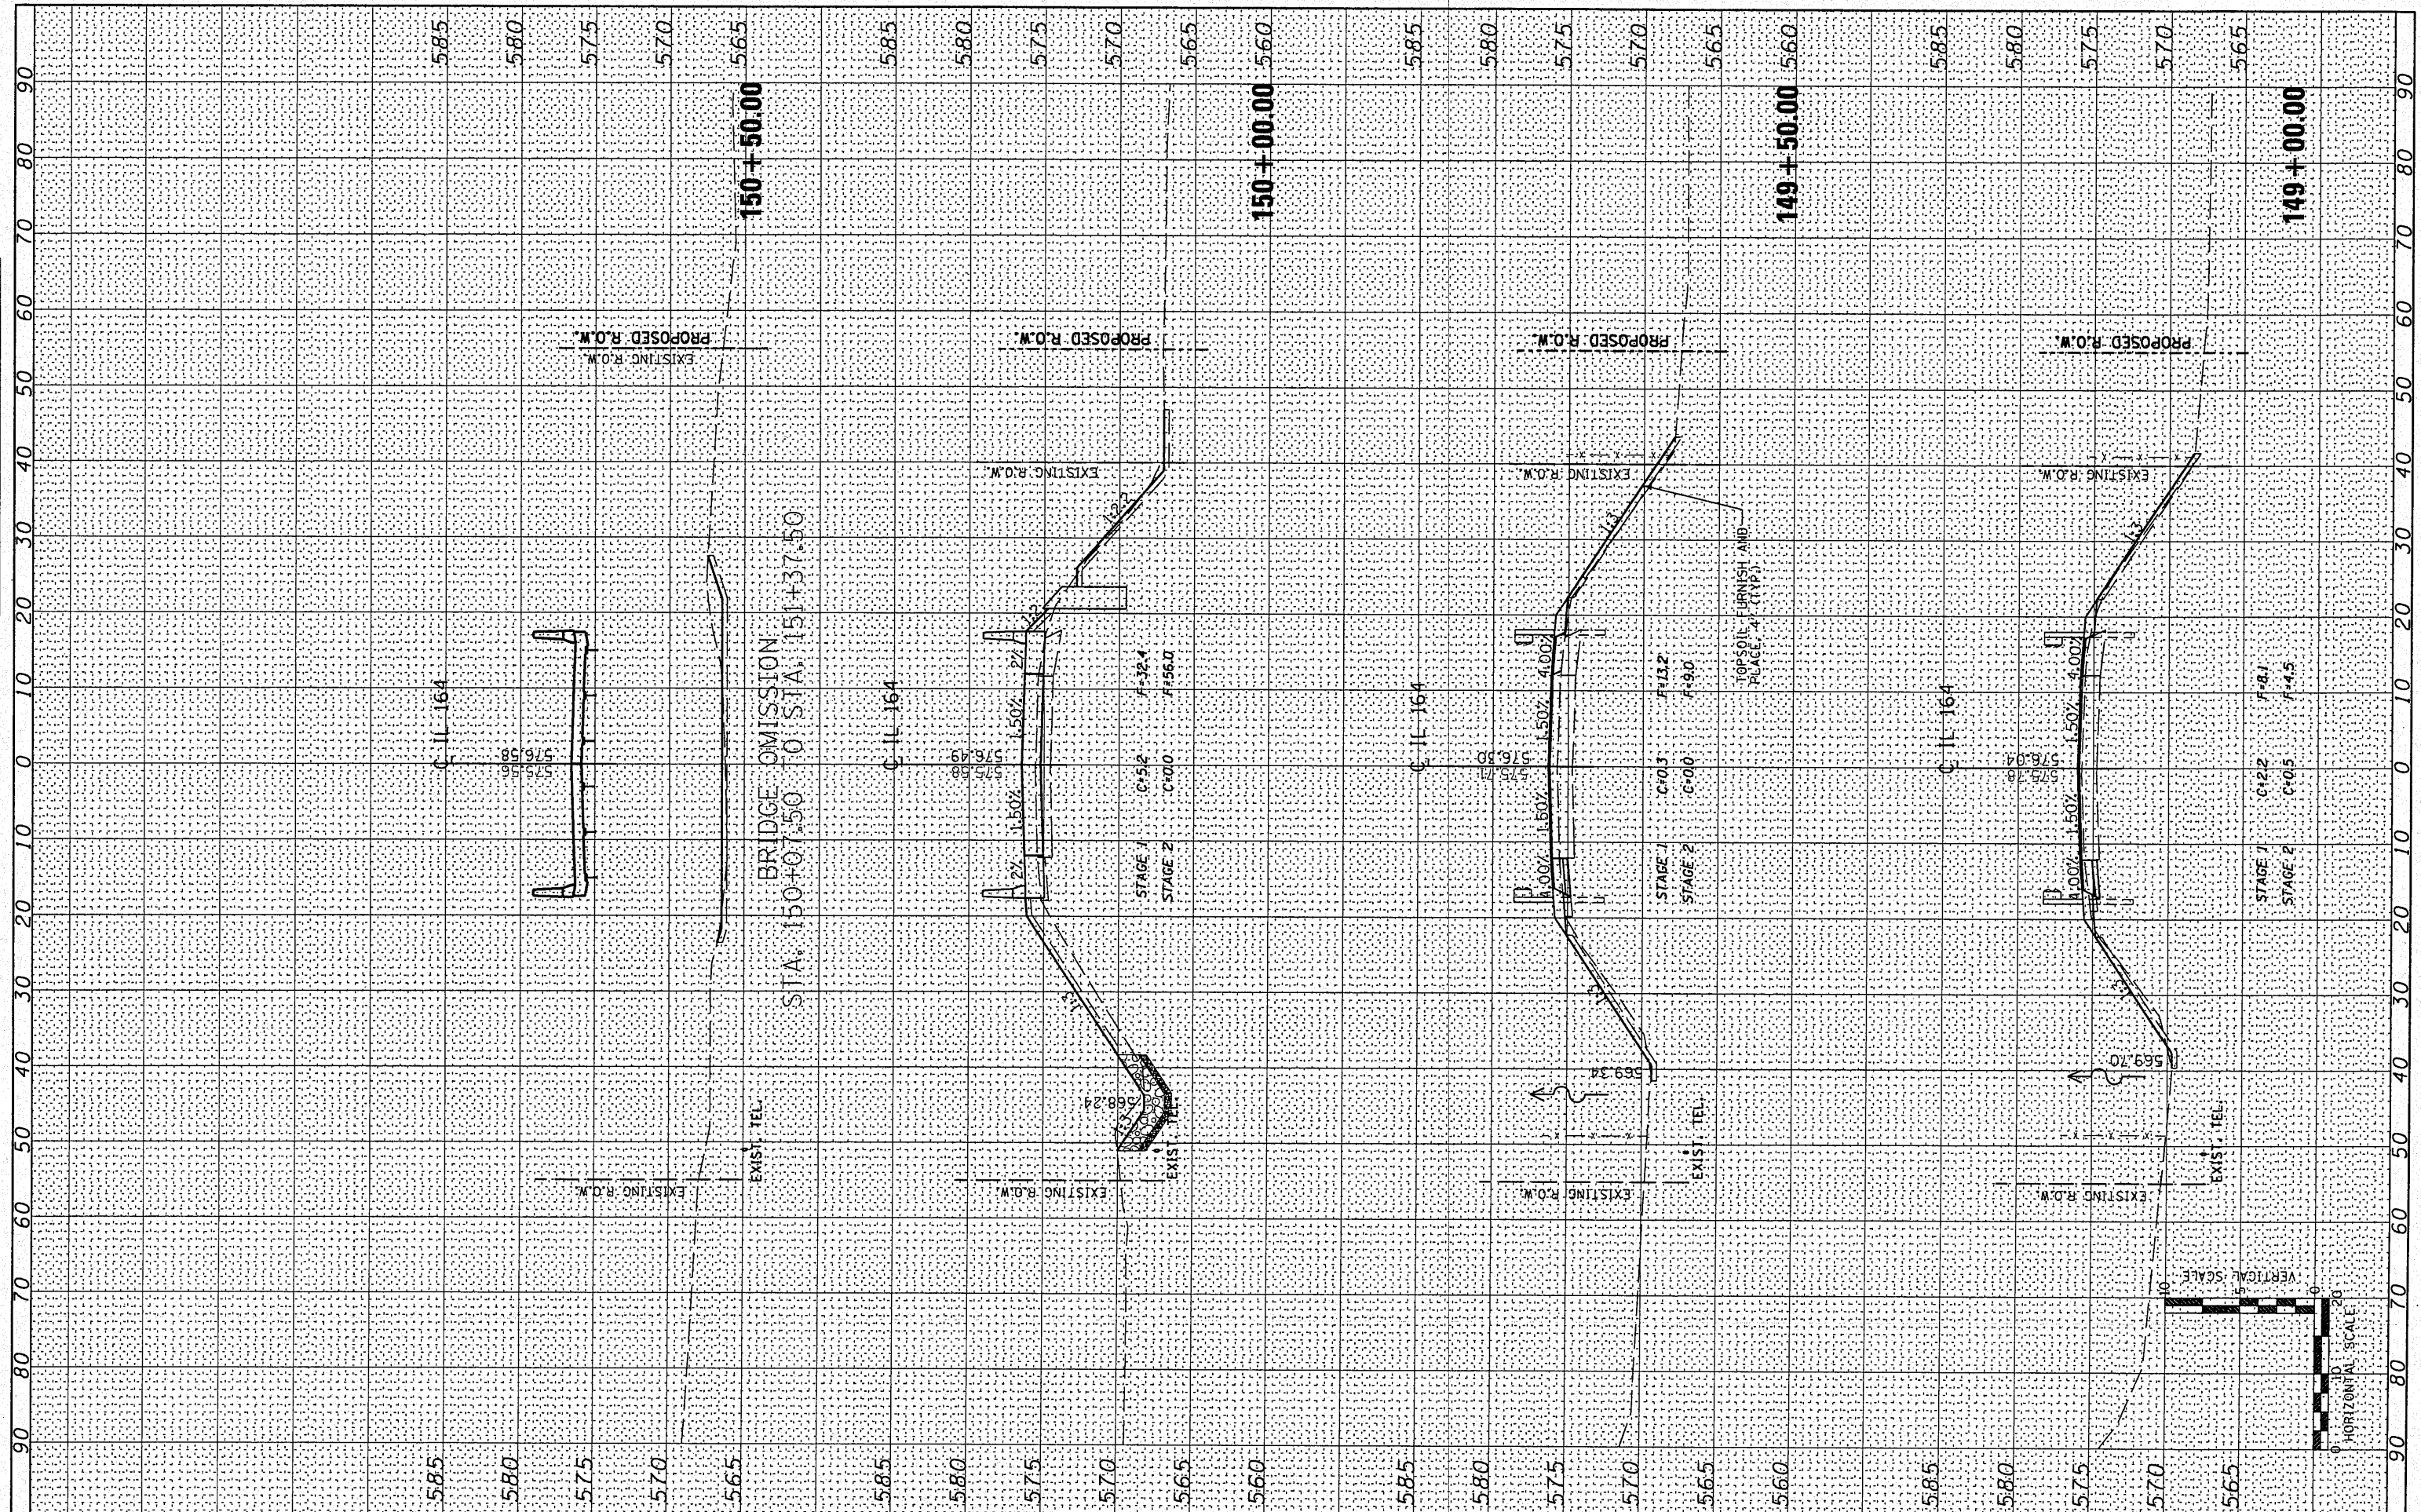

FILE NAME = S:\237\2008\2370800\111645mthCreek\CADD\CADD

USER NAME = rmbredle	DESIGNED -	REVISED -
Sheets\0468761-shr-xsc.dgn	DRAWN -	REVISED -
PLOT SCALE = 20.0000 / IN.	CHECKED -	REVISED -
PLOT DATE = 10/23/2010	DATE -	REVISED -

**STATE OF ILLINOIS
DEPARTMENT OF TRANSPORTATION**

**IL 164 OVER SMITH CREEK
CROSS SECTIONS**

SCALE: SHEET NO. OF SHEETS STA. 149+00.00 TO STA. 150+50.00

F.A.P. RTE. 657	SECTION (116-C) BR-1	COUNTY HENDERSON	TOTAL SHEETS 56	SHEET NO. 54
CONTRACT NO. 68761			ILLINOIS FED. AID PROJECT	