


BY	DATE
SURVEYED	
PLOTTED	
DATE	
NO. CHECKED	

BY	DATE
SURVEYED	
PLOTTED	
DATE	
NO. CHECKED	

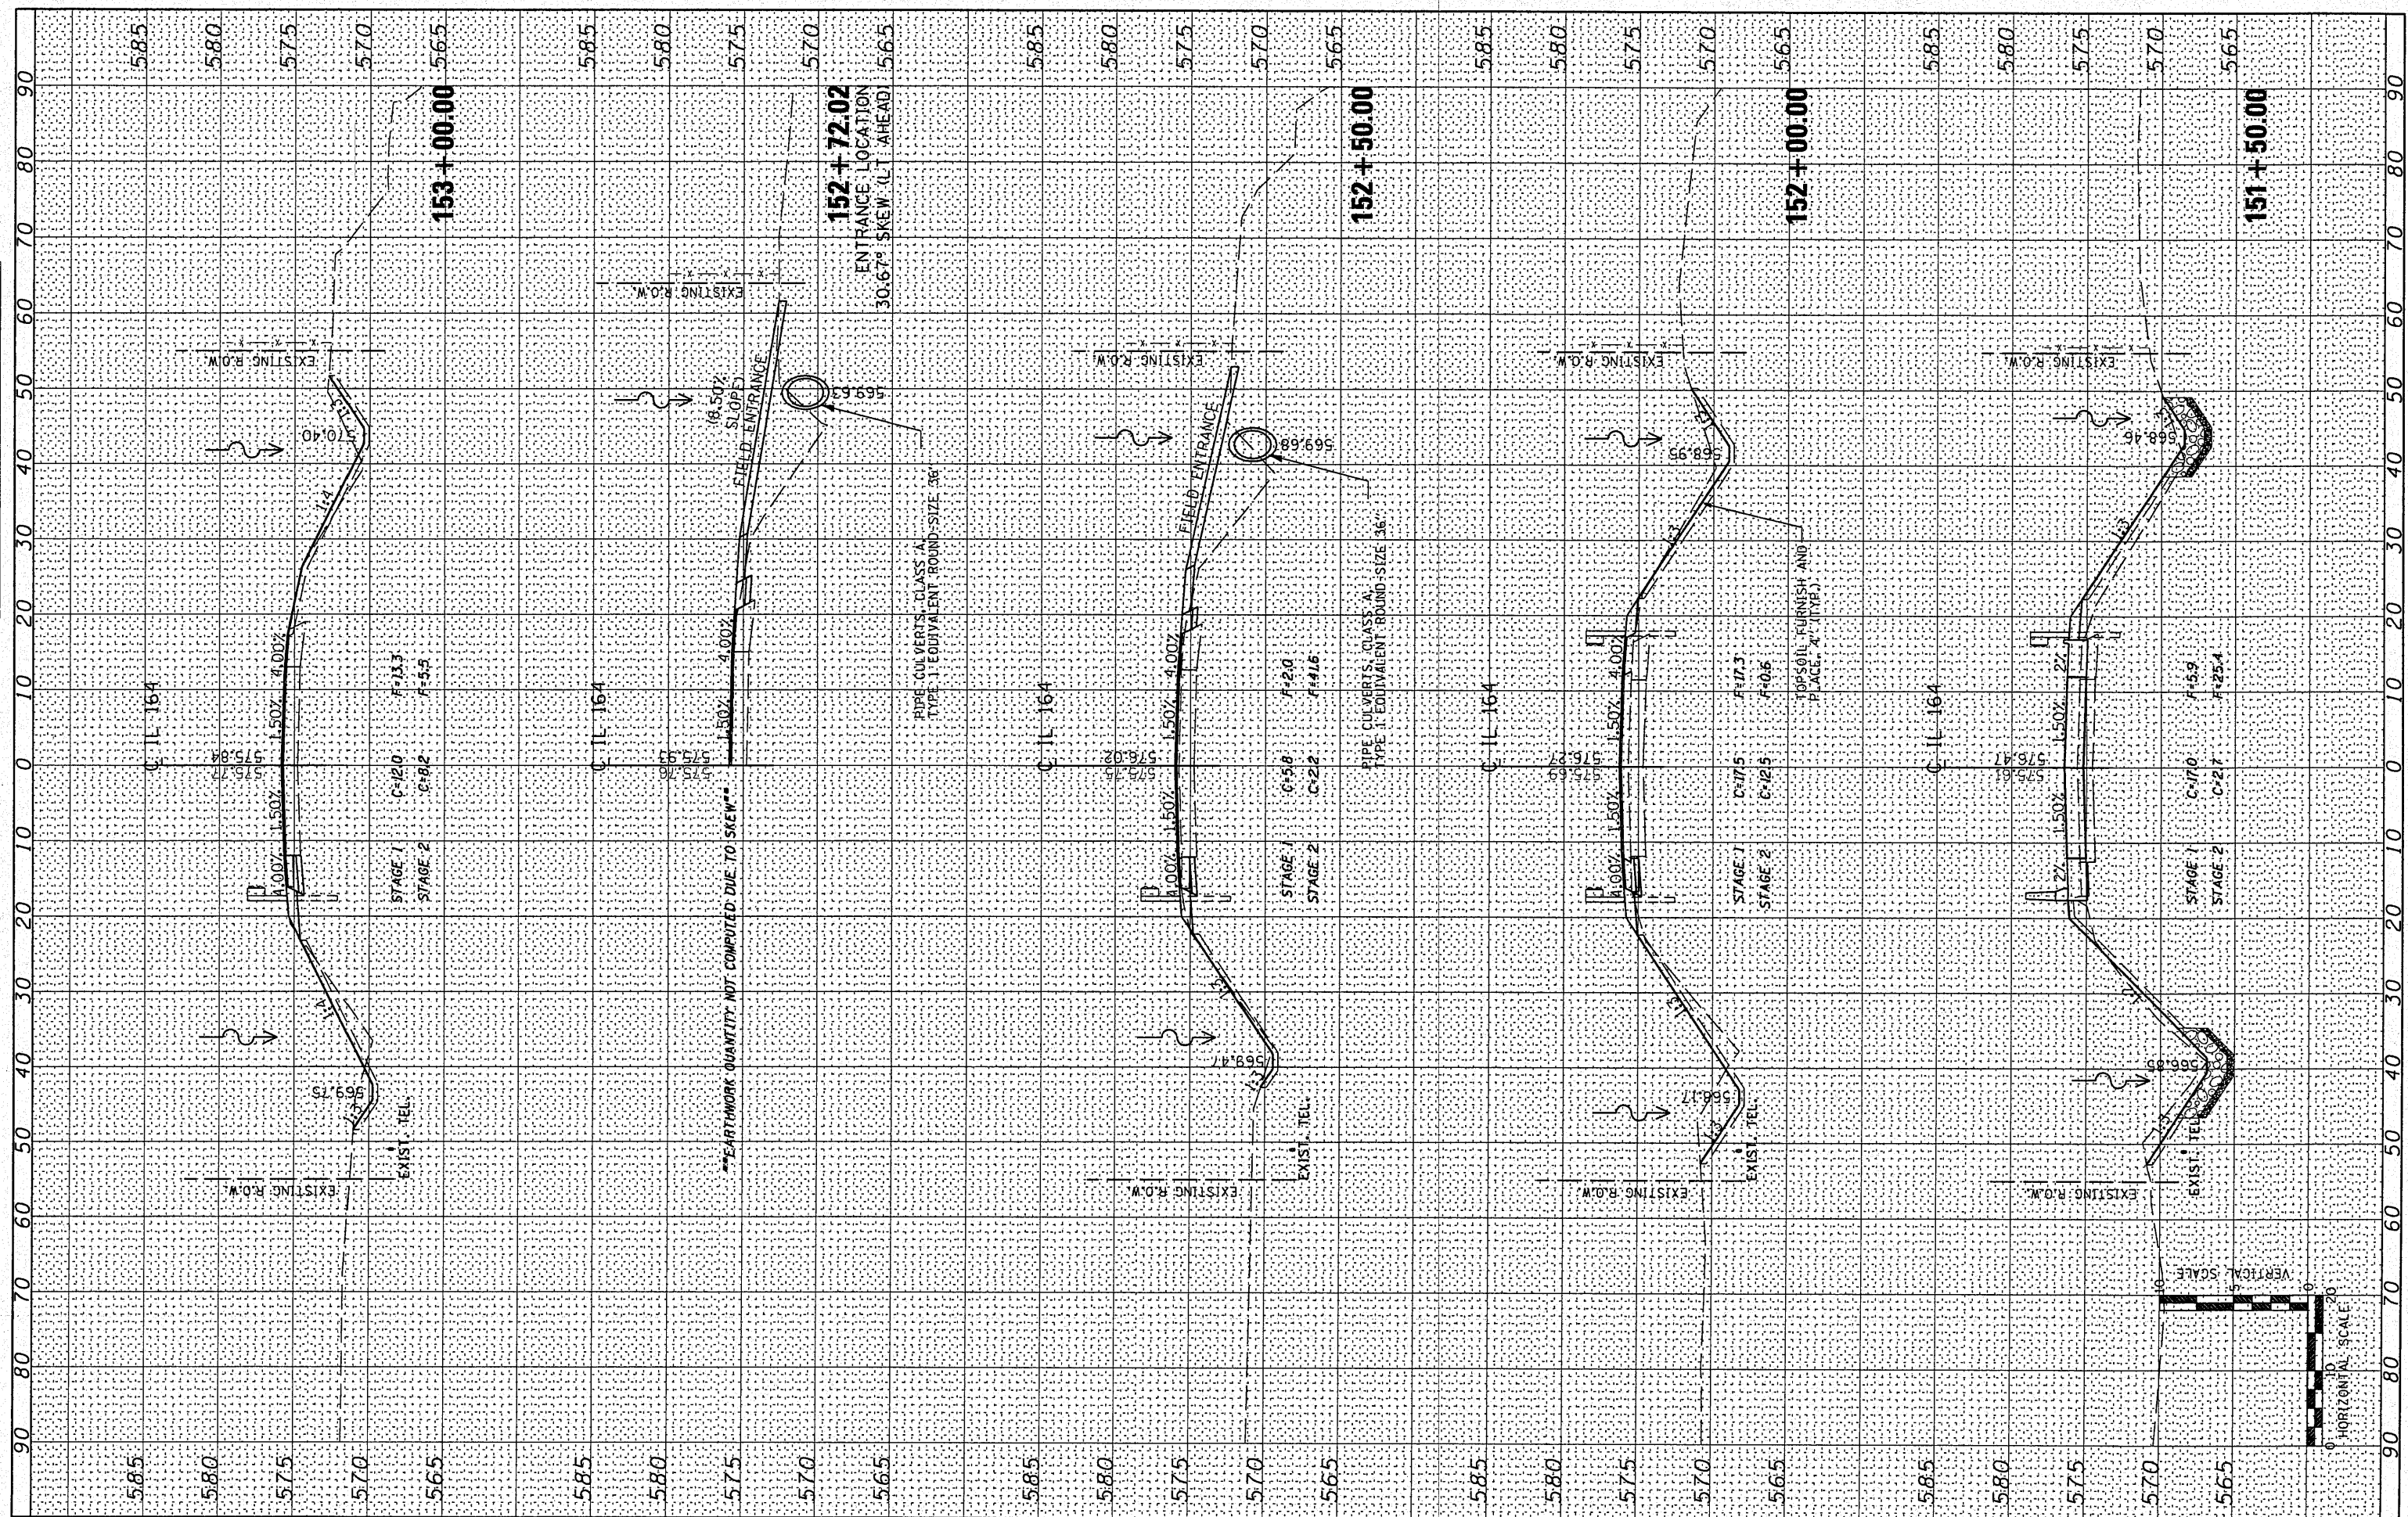

FILE NAME =
 USER NAME = rbradle
 DESIGNED -
 DRAWN -
 PLOT SCALE = 20.0000' / IN.
 CHECKED -
 PLOT DATE = 10/23/2010
 DATE -

REVISIONS:
 REVISED -
 REVISED -
 REVISED -
 REVISED -

**STATE OF ILLINOIS
 DEPARTMENT OF TRANSPORTATION**

**IL 164 OVER SMITH CREEK
 CROSS SECTIONS**

SCALE: SHEET NO. OF SHEETS STA. 151+50.00 TO STA. 153+00.00

F.A.P. RTE.	SECTION	COUNTY	TOTAL SHEETS	SHEET NO.
657	(116-C) BR-1	HENDERSON	56	55
CONTRACT NO. 68761			ILLINOIS FED. AID PROJECT	