


FINAL SURVEY	SURVEYED	DATE
NOTE BOOK	PLOTTED	
NO.	TEMPLATE	
	AREAS CHECKED	

ORIGINAL SURVEY	SURVEYED	DATE
NOTE BOOK	PLOTTED	
NO.	TEMPLATE	
	AREAS CHECKED	

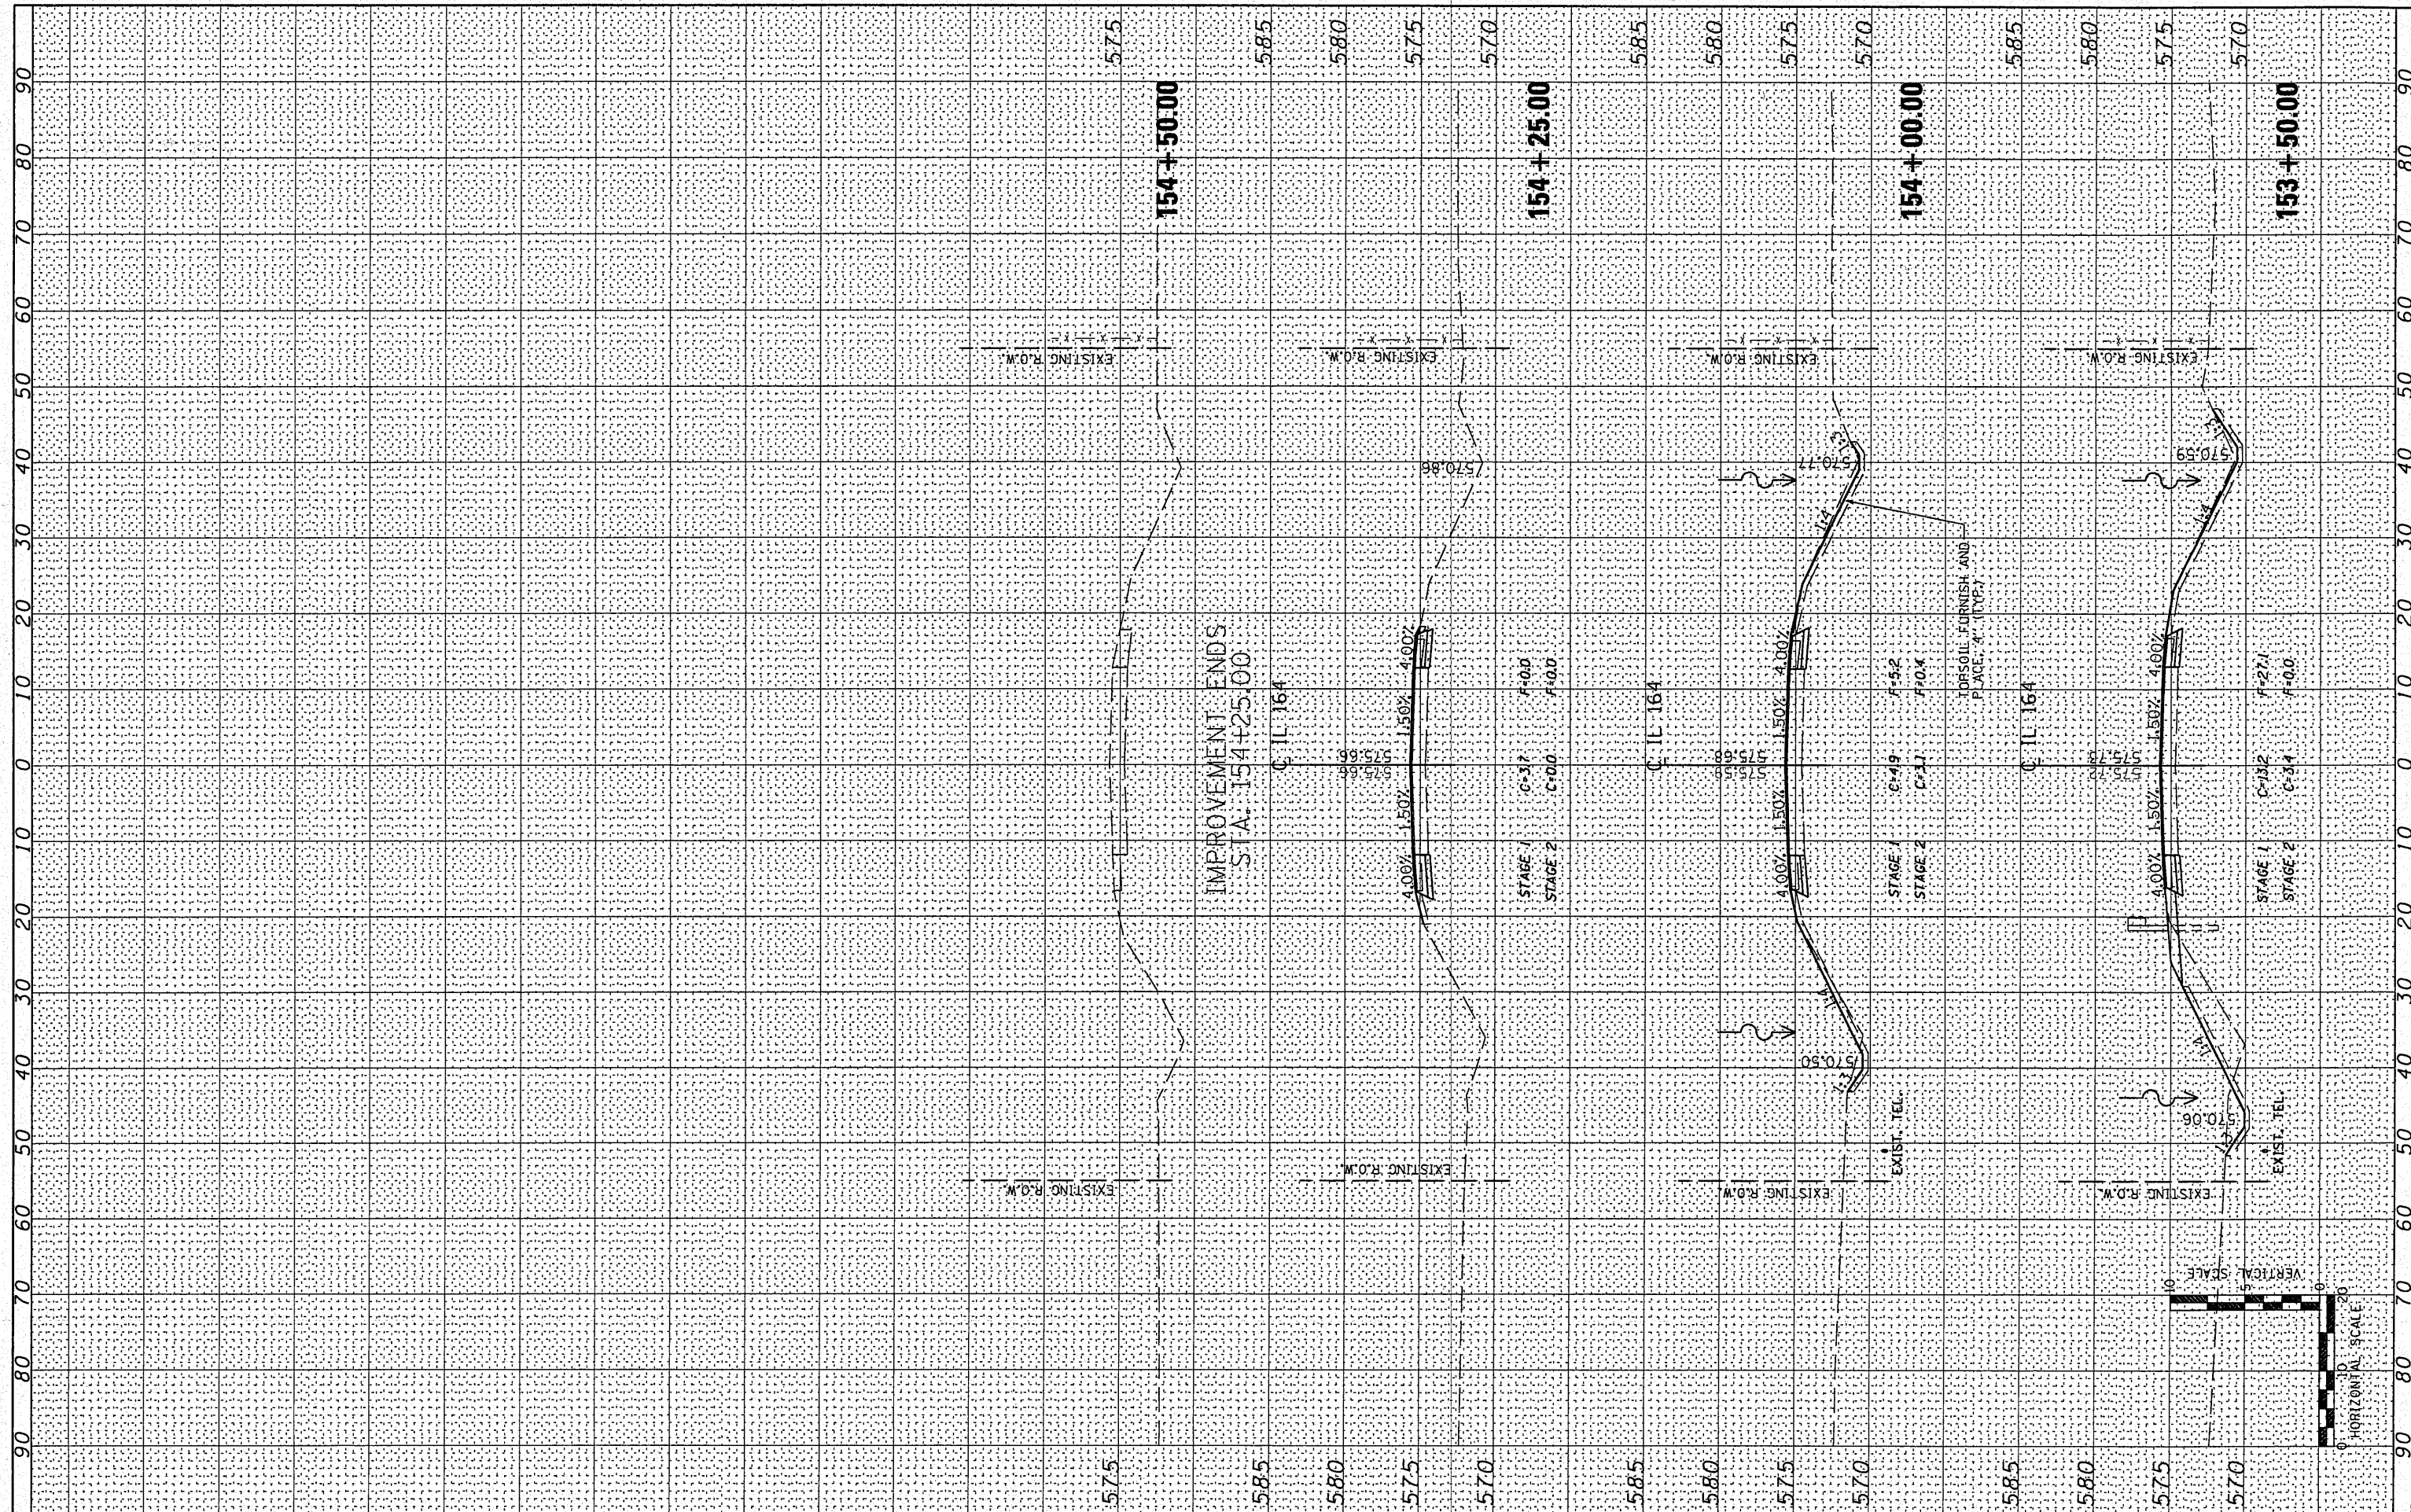

FILE NAME = S:\237\2008\2370800\IL164SmthCreek\CADD\CADD

USER NAME = rmbredie
 Sheets\0468761-sh1-xsc.dgn
 PLOT SCALE = 20.0000 / IN.
 PLOT DATE = 10/23/2010

DESIGNED -	REVISED -
DRAWN -	REVISED -
CHECKED -	REVISED -
DATE -	REVISED -

**STATE OF ILLINOIS
 DEPARTMENT OF TRANSPORTATION**

**IL 164 OVER SMITH CREEK
 CROSS SECTIONS**

SCALE: SHEET NO. OF SHEETS STA. 153+50.00 TO STA. 154+50.00

F.A.P. RTE. 657	SECTION (116-C) BR-1	COUNTY HENDERSON	TOTAL SHEETS 56	SHEET NO. 56
CONTRACT NO. 68761			ILLINOIS FED. AID PROJECT	