


EXISTING TYPICAL CROSS SECTION

FAP 741 (IL 105)

STATION TO STATION
999+62.50 322+51.00

STATION EQUATION
STA. 1000+00.00 BK =
STA. 000+00.00 AH

STATION EQUATION
STA. 320+77.90 BK =
STA. 320+78.90 AH

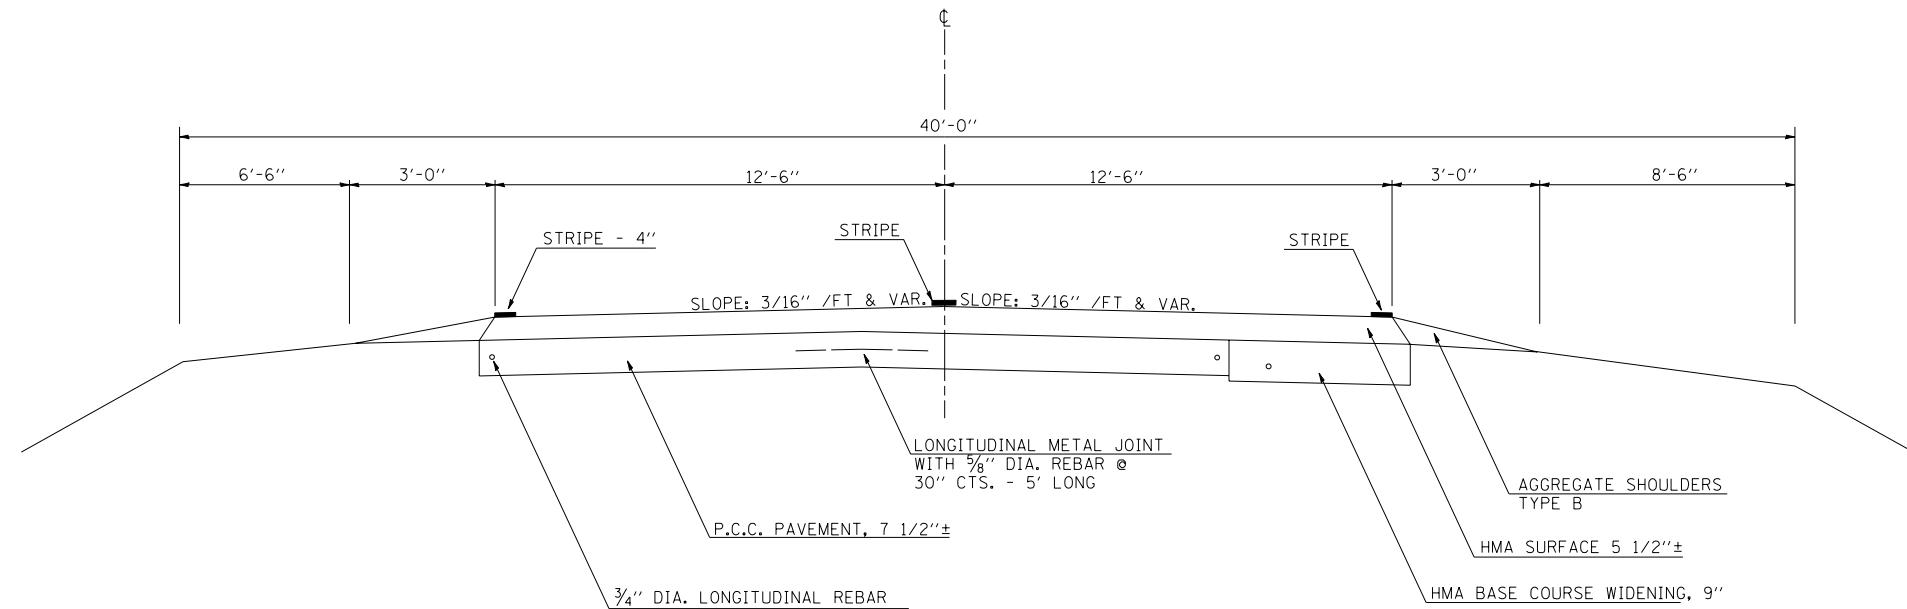


PROPOSED TYPICAL CROSS SECTION

FAP 741 (IL 105)

STATION TO STATION
999+62.50 322+51.00

STATION EQUATION
STA. 1000+00.00 BK =
STA. 000+00.00 AH

STATION EQUATION
STA. 320+77.90 BK =
STA. 320+78.90 AH

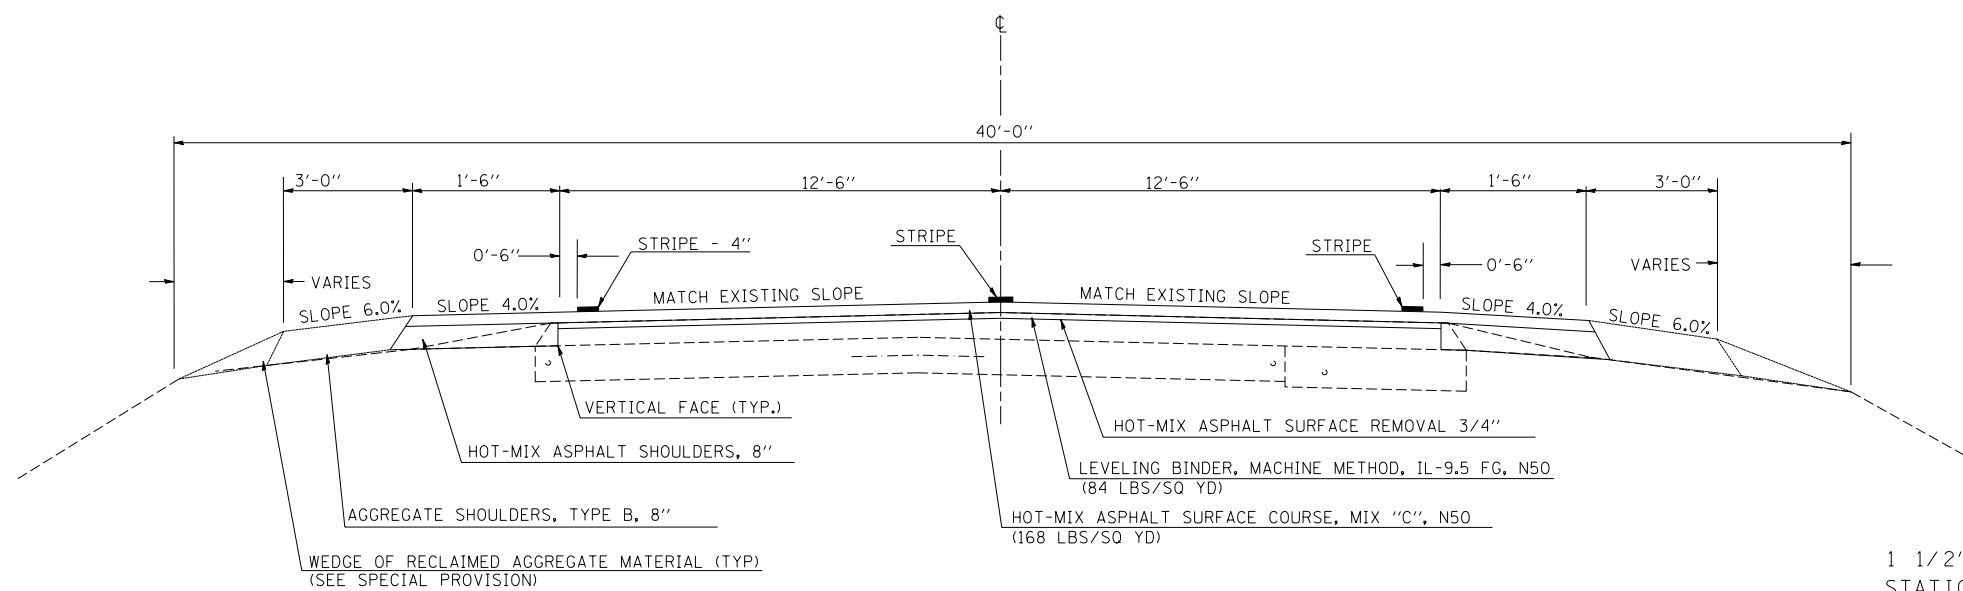

1 1/2" INLAY AT CURB AND GUTTER SECTION
STATION 999+62.5 TO STA. 1+18.57

FILE NAME =	USER NAME = leroyma	DESIGNED -	REVISED -
ct:\pwork\pwork\leryma\d0155680\0570273-sh-typical.dgn		DRAWN -	REVISED -
		CHECKED -	REVISED -
		DATE -	REVISED -

STATE OF ILLINOIS
DEPARTMENT OF TRANSPORTATION

EXISTING & PROPOSED TYPICAL CROSS SECTIONS

SCALE: SHEET NO. OF SHEETS STA. 999+62.50 TO STA. 322+51.00

F.A. RTE.	SECTION	COUNTY	TOTAL SHEETS	SHEET NO.
741	(75,8,28)RS-3	PIATT	202	6
CONTRACT NO. 70273				
ILLINOIS FED. AID PROJECT				