


EXISTING TYPICAL CROSS SECTION

FAP 741 (IL 105)

STATION TO STATION
 366+73.07 376+34.83
 379+22.95 384+00.00

STATION EQUATION
 STA. 366+67.70 BK =
 STA. 366+41.80 AH

STATION EQUATION
 STA. 377+91.40 BK =
 STA. 377+64.60 AH

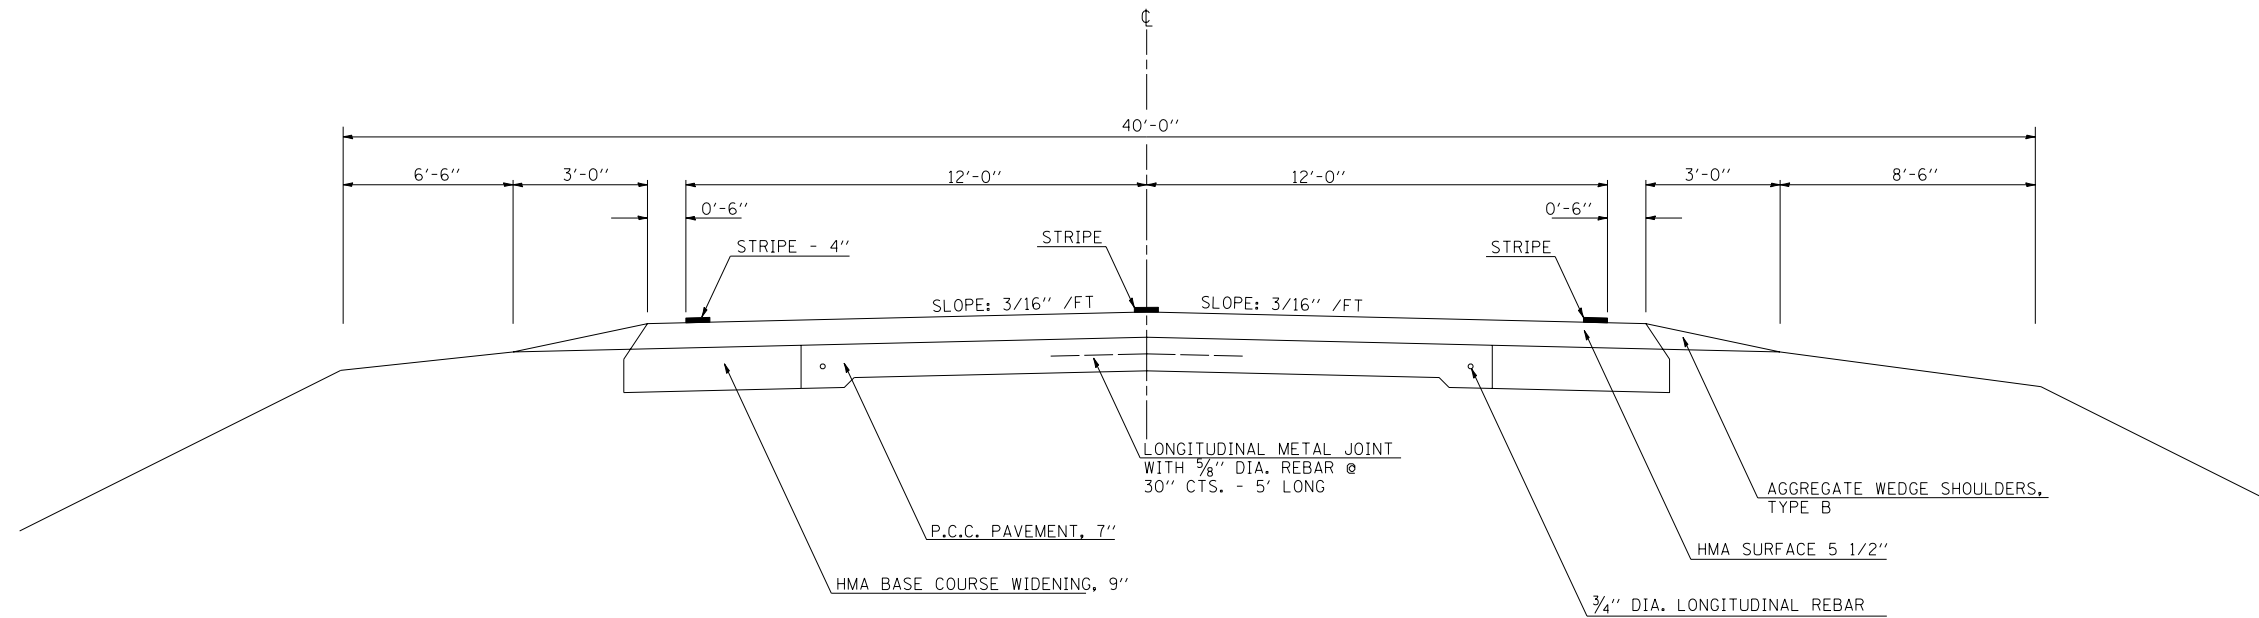


PROPOSED TYPICAL CROSS SECTION

FAP 741 (IL 105)

STATION TO STATION
 366+73.07 376+34.83
 379+22.95 384+00.00

STATION EQUATION
 STA. 366+67.70 BK =
 STA. 366+41.80 AH

STATION EQUATION
 STA. 377+91.40 BK =
 STA. 377+64.60 AH

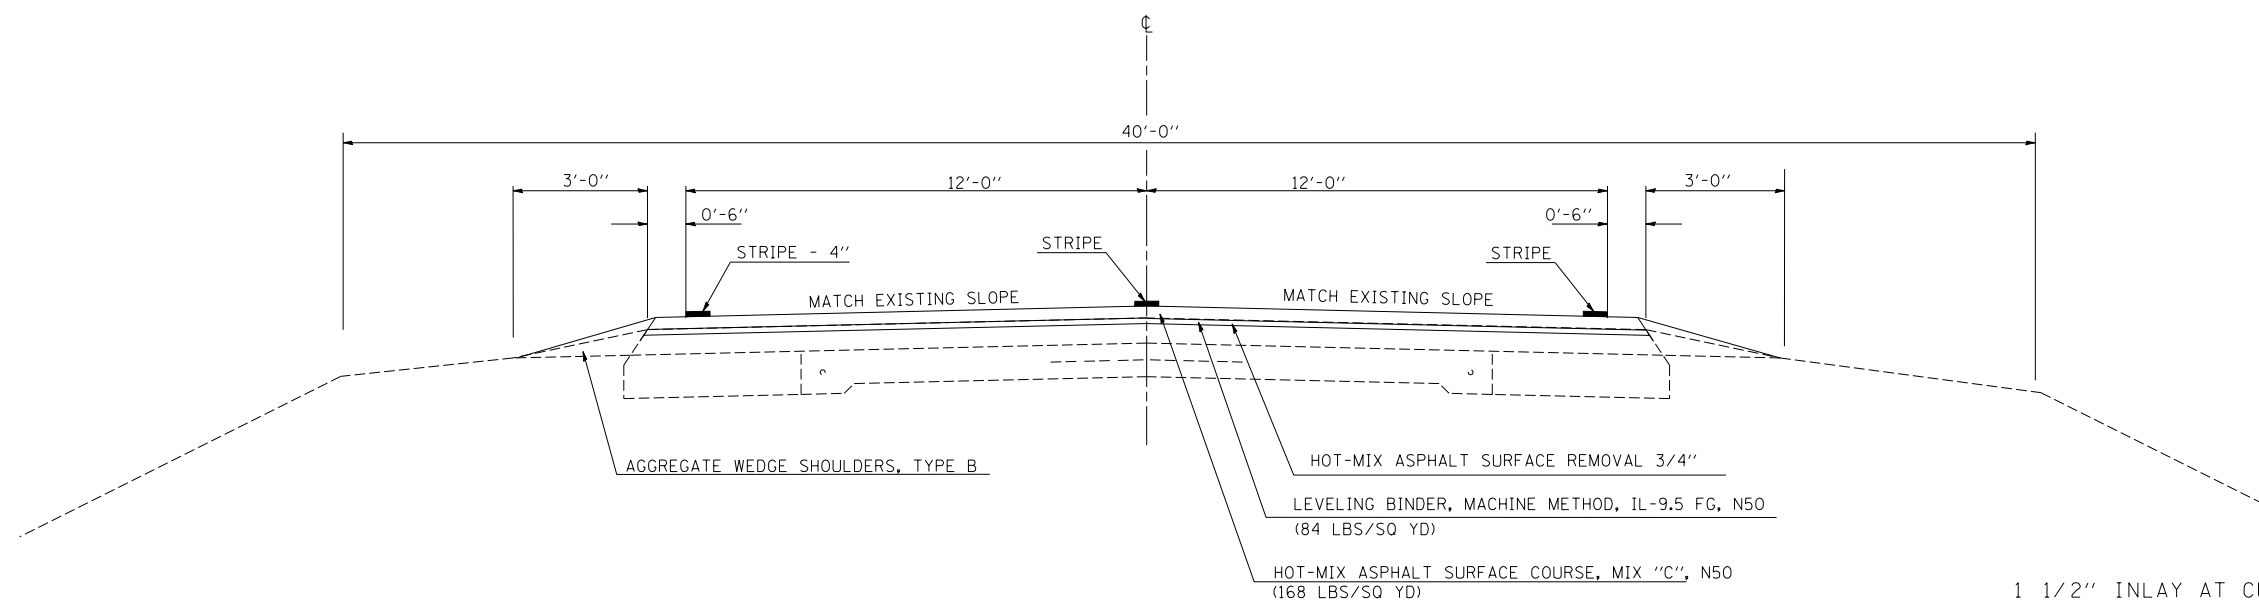

FILE NAME =	USER NAME = leroyma	DESIGNED -	REVISED -
ct:\pw\work\pwidot\leroyma\d0155680\0570273-sh-typical.dgn		DRAWN -	REVISED -
PLOT SCALE = 40.0000' / IN.		CHECKED -	REVISED -
PLOT DATE = 10/20/2010		DATE -	REVISED -

STATE OF ILLINOIS
 DEPARTMENT OF TRANSPORTATION

EXISTING & PROPOSED TYPICAL CR

SCALE: SHEET NO. OF SHEETS STA. TO STA.

F.A. RTE.	SECTION	COUNTY	TOTAL SHEETS	SHEET NO.
741	(75,8,28)RS-3	PIATT	202	8
CONTRACT NO. 70273				
ILLINOIS FED. AID PROJECT				