



SEC 19 - T 18 N - R 6 E - 3RD PM

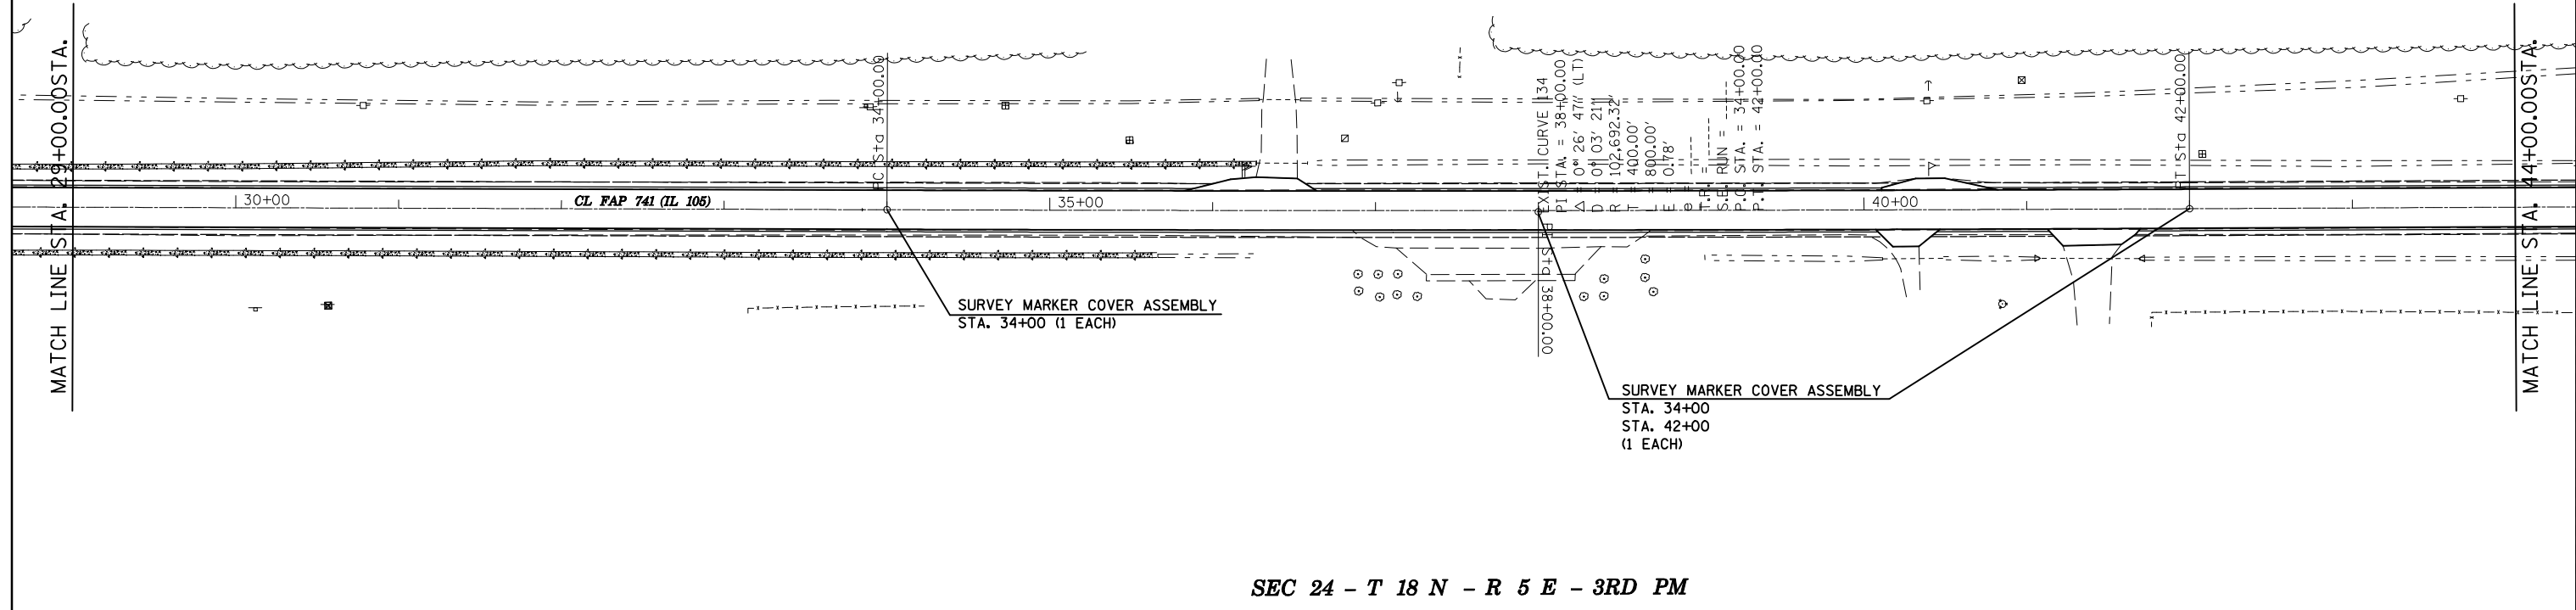

SEC 24 - T 18 N - R 5 E - 3RD PM

SEC 19 - T 18 N - R 6 E - 3RD PM

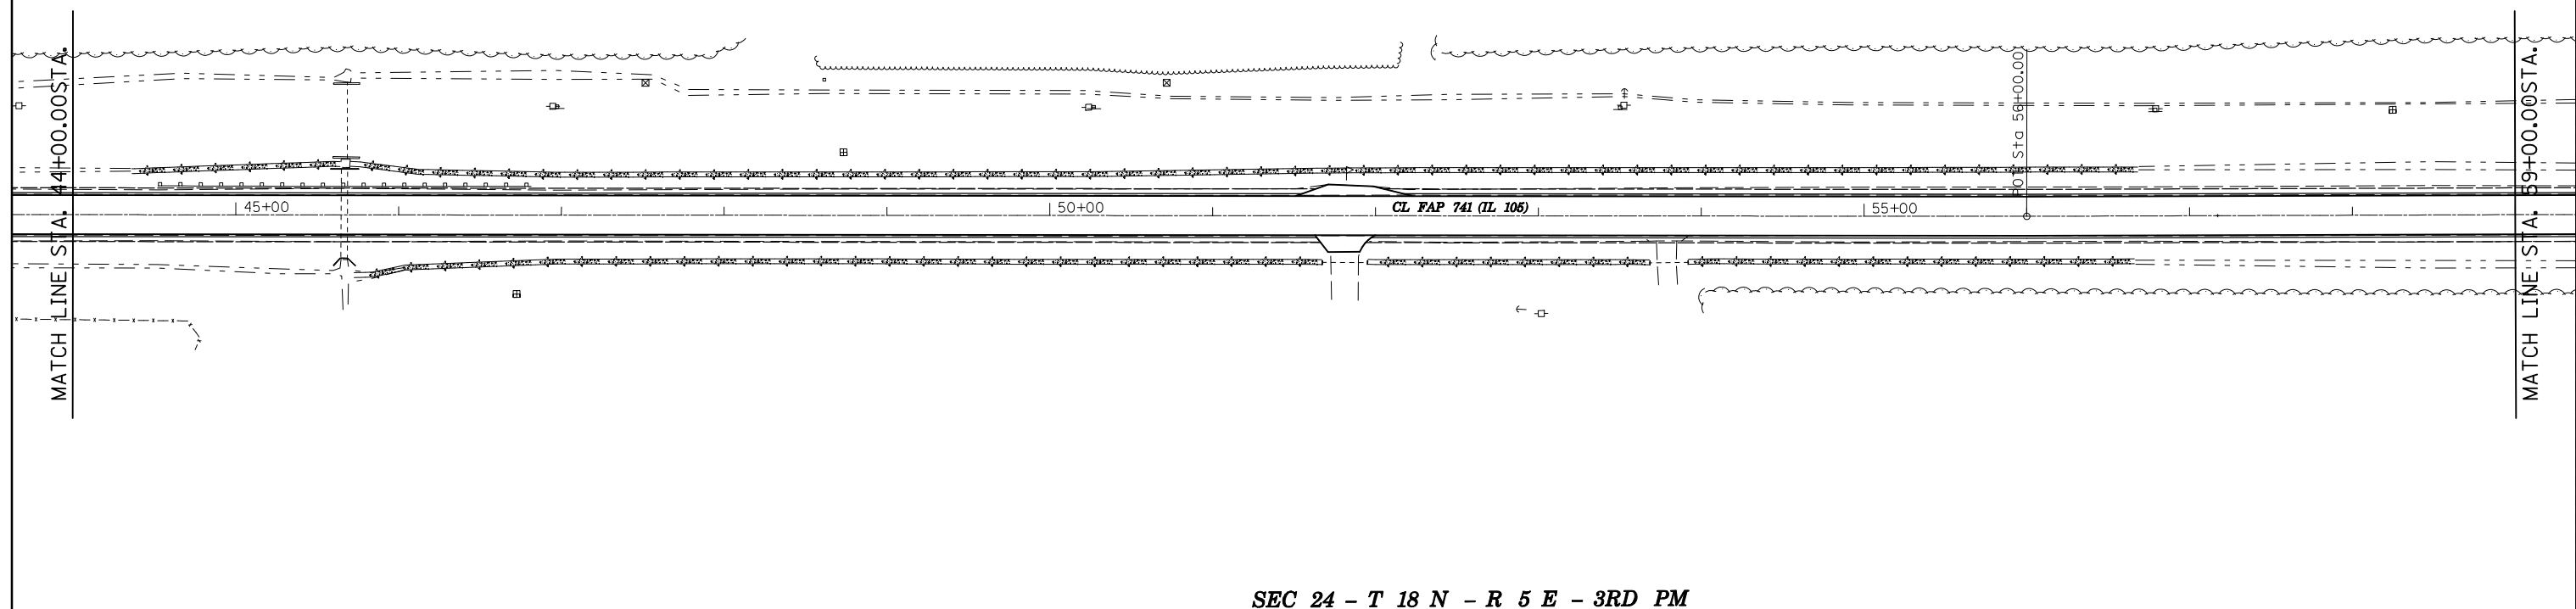

SEC 24 - T 18 N - R 5 E - 3RD PM

| | | | | | | | | | | | | |
|--|----------------------|------------|-----------|---|---------------------------|-----------|----|-----------------------|--------------------------|--------------------|------------------------|--------------------|
| FILE NAME = c:\pwwork\pwwork\dot\bucklesj\0155680\0570273-sht-Plan_50.dgn | USER NAME = bucklesj | DESIGNED - | REVISED - | STATE OF ILLINOIS DEPARTMENT OF TRANSPORTATION | PLAN SHEETS | | | F.A.P. RTE. 741 | SECTION (7S,8,28)RS-3 | COUNTY Pigg | TOTAL SHEETS 202 | SHEET NO. 16 |
| PLOT SCALE = 100.0000' / IN. | CHECKED - | REVISED - | REVISED - | | SCALE: | SHEET NO. | OF | SHEETS | STA. 29+00 TO STA. 59+00 | CONTRACT NO. 70273 | | |
| PLOT DATE = 10/14/2010 | DATE - | REVISED - | REVISED - | | ILLINOIS FED. AID PROJECT | | | | | | | |
| | | | | | | | | | | | | |

Sheet: 4
Date: 10/14/2010