



SEC 19 - T 18 N - R 6 E - 3RD PM

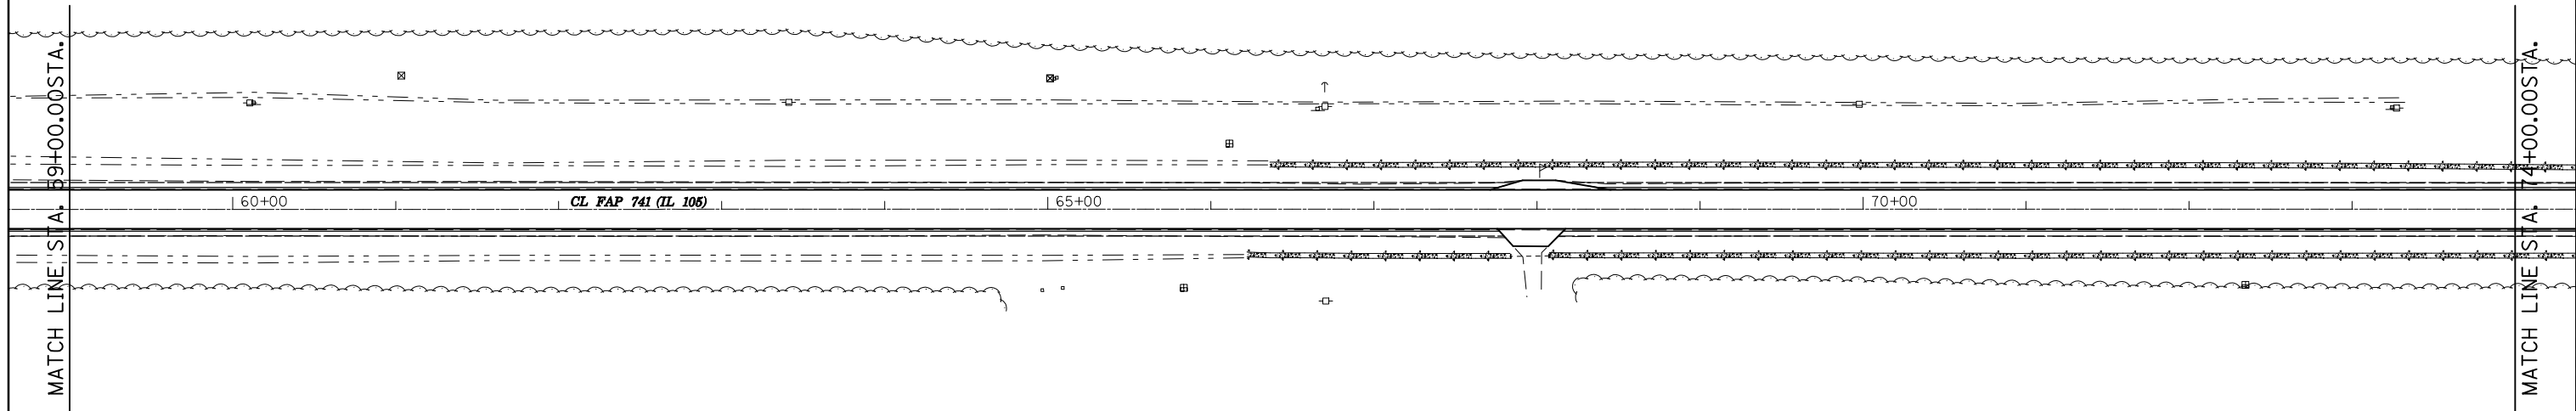

SEC 24 - T 18 N - R 5 E - 3RD PM

SEC 19 - T 18 N - R 6 E - 3RD PM

SEC 30 - T 18 N - R 6 E - 3RD PM

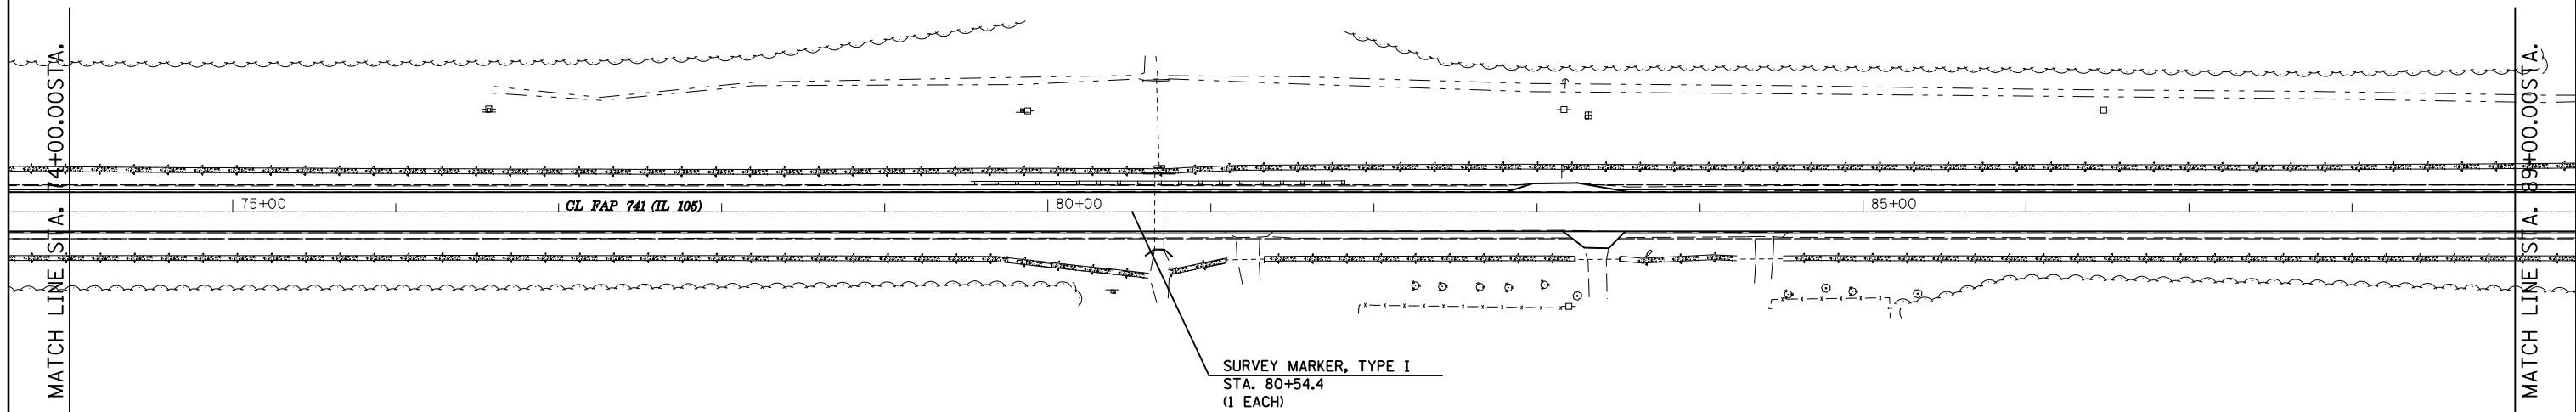

SEC 24 - T 18 N - R 5 E - 3RD PM

SEC 25 - T 18 N - R 5 E - 3RD PM

FILE NAME = c:\pwwork\pwwork\dot\bucklesj\0155680\0570273-shr-Plan_50.dgn	USER NAME = bucklesj	DESIGNED -	REVISED -	STATE OF ILLINOIS DEPARTMENT OF TRANSPORTATION	PLAN SHEETS			F.A.P. RTE.	SECTION	COUNTY	TOTAL SHEETS	SHEET NO.
	PLOT SCALE = 100.0000' / IN.	CHECKED -	REVISED -					741	(75,8,28)RS-3	Platt	202	17
PLOT DATE = 10/14/2010	DATE -	REVISED -	SCALE:		SHEET NO.	OF SHEETS	STA. 59+00 TO STA. 89+00	CONTRACT NO. 70273				
							ILLINOIS FED. AID PROJECT					

Sheet: 20 of 810
Date: 11/10/10