



SEC 30 - T 18 N - R 6 E - 3RD PM

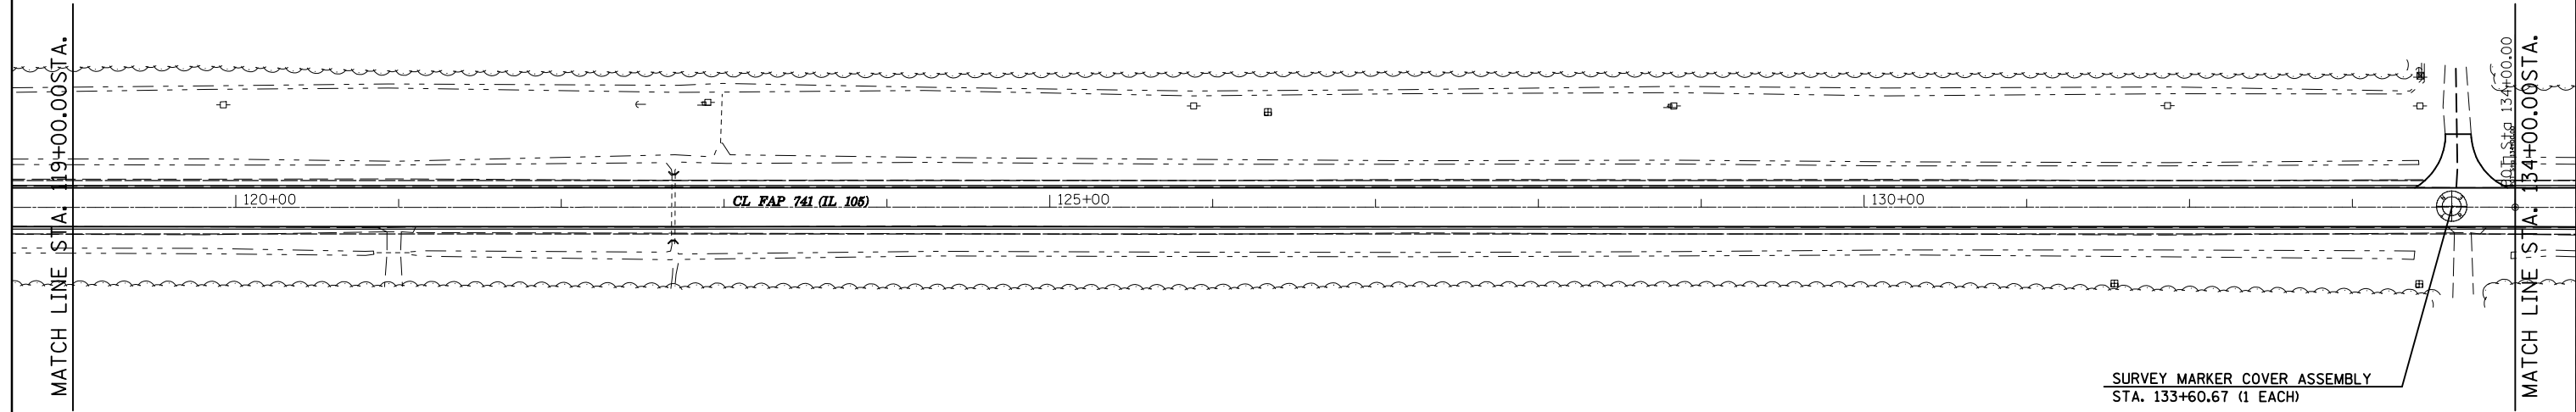

SEC 25 - T 18 N - R 5 E - 3RD PM

SEC 31 - T 18 N - R 6 E - 3RD PM

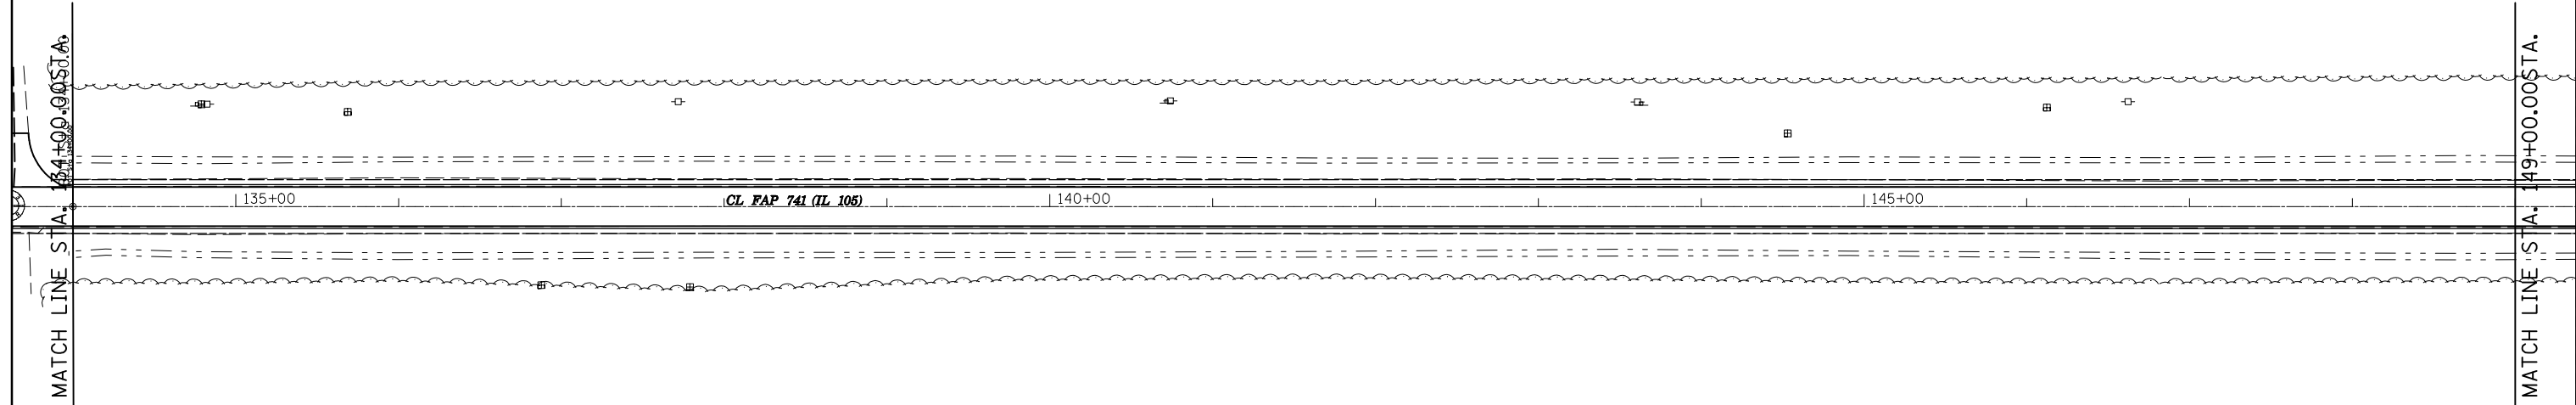

SEC 36- T 18 N - R 5 E - 3RD PM

FILE NAME = c:\pwwork\pwwork\dot\bucklesj\0155680\0570273-sht-Plan_50.dgn	USER NAME = bucklesj	DESIGNED -	REVISED -	STATE OF ILLINOIS DEPARTMENT OF TRANSPORTATION	PLAN SHEETS			F.A.P. RTE. 741	SECTION (75,8,28)RS-3	COUNTY Piatt	TOTAL SHEETS 202	SHEET NO. 19
	PLOT SCALE = 100.0000' / IN.	CHECKED -	REVISED -		SCALE:	SHEET NO.	OF	SHEETS	STA. 119+00 TO STA. 149+00>>	CONTRACT NO. 70273		
	PLOT DATE = 10/14/2010	DATE -	REVISED -		ILLINOIS FED. AID PROJECT							

Sheet: 268 of 233
Date: 11/10/2010