



SEC 31 - T 18 N - R 6 E - 3RD PM

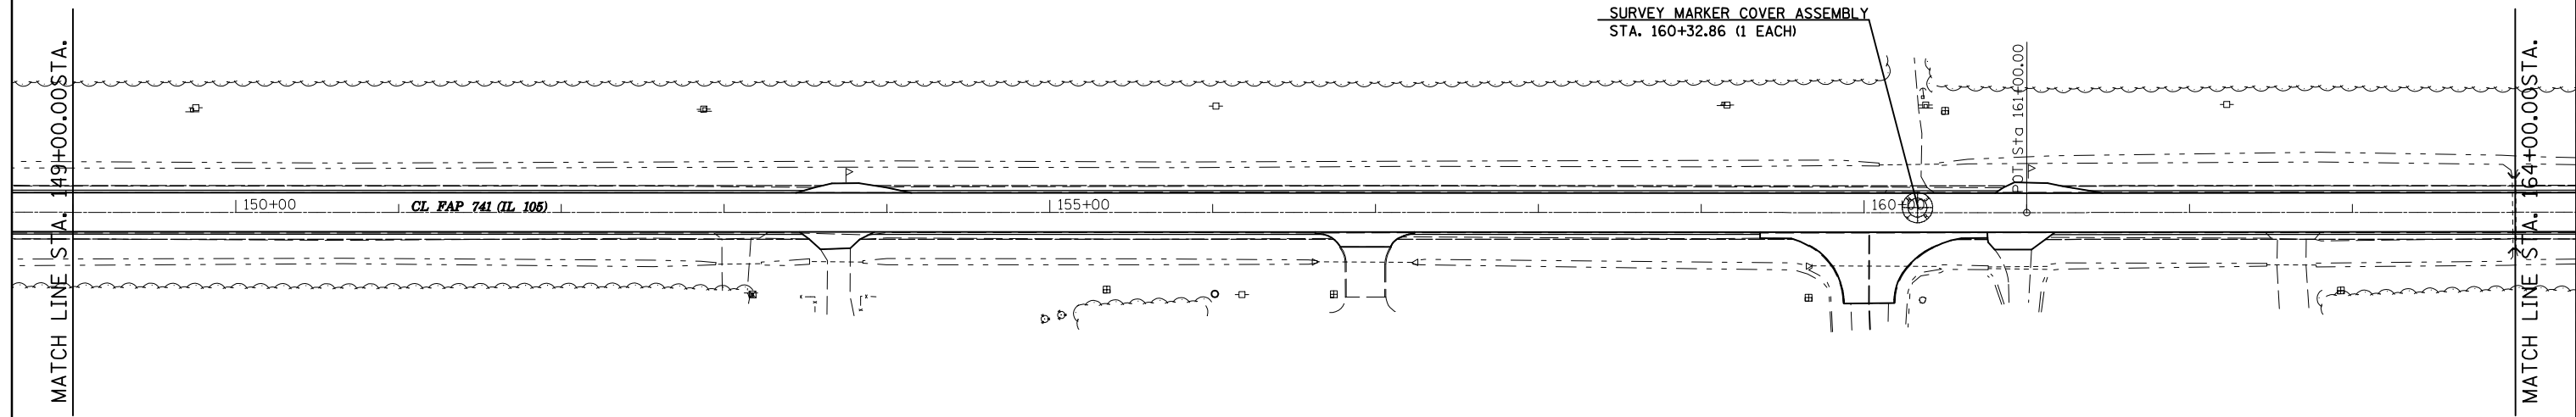

SEC 36- T 18 N - R 5 E - 3RD PM

SEC 31 - T 18 N - R 6 E - 3RD PM

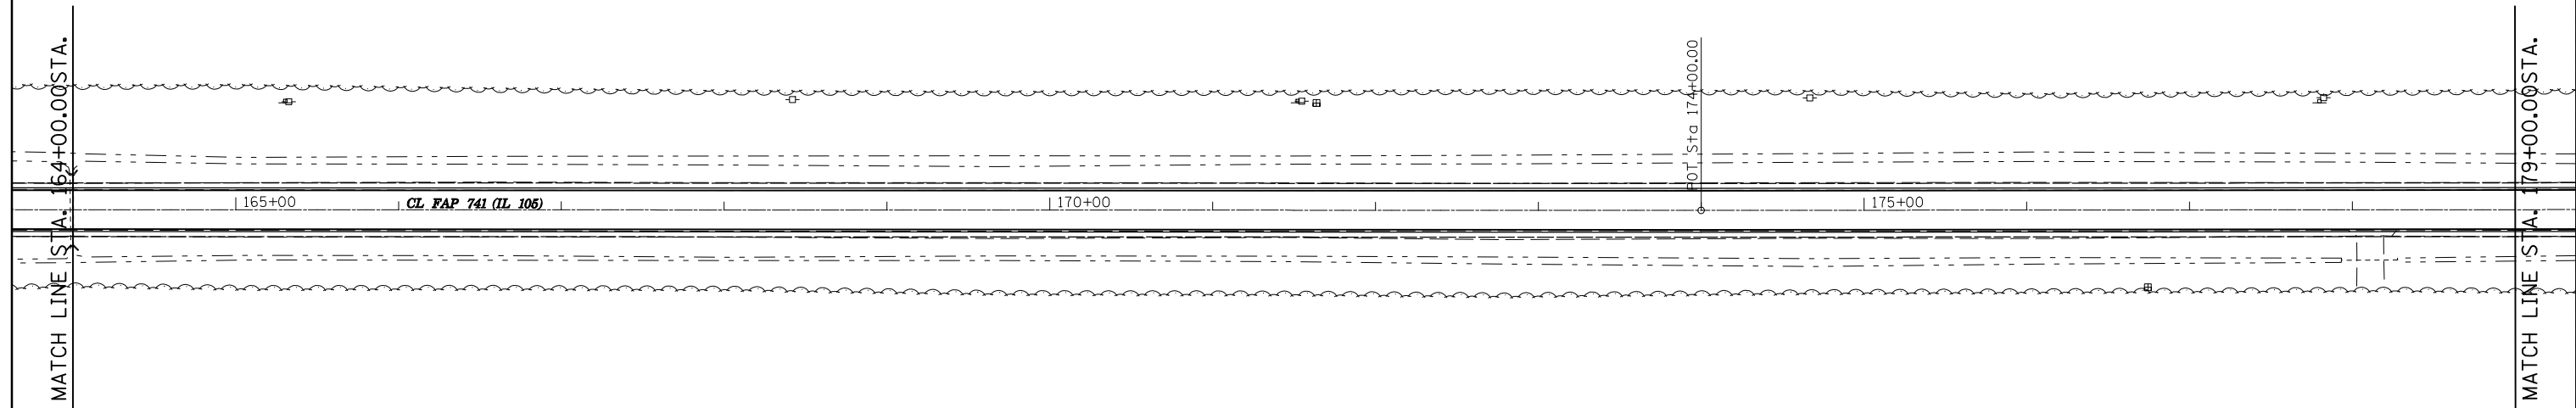

SEC 36- T 18 N - R 5 E - 3RD PM

| | | | |
|--|------------------------------|------------|-----------|
| FILE NAME = | USER NAME = bucklesjj | DESIGNED - | REVISED - |
| ct:\pw\work\p\dot\bucklesjj\d0155680\0570273-shr-Plan_50.dgn | | DRAWN - | REVISED - |
| | PLOT SCALE = 100.0000' / IN. | CHECKED - | REVISED - |
| | PLOT DATE = 10/14/2010 | DATE - | REVISED - |

STATE OF ILLINOIS
DEPARTMENT OF TRANSPORTATION

PLAN SHEETS

SCALE: SHEET NO. OF SHEETS STA. 149+00 TO STA. 179+00

| F.A.P. RTE. | SECTION | COUNTY | TOTAL SHEETS | SHEET NO. |
|--------------------|---------------|--------|---------------------------|-----------|
| 741 | (75,8,28)RS-3 | Platt | 202 | 20 |
| CONTRACT NO. 70273 | | | ILLINOIS FED. AID PROJECT | |

Sheet: 8 of 7850
Project: IL105