


SEC. 13 - T 17 N - R 5 E - 3RD PM

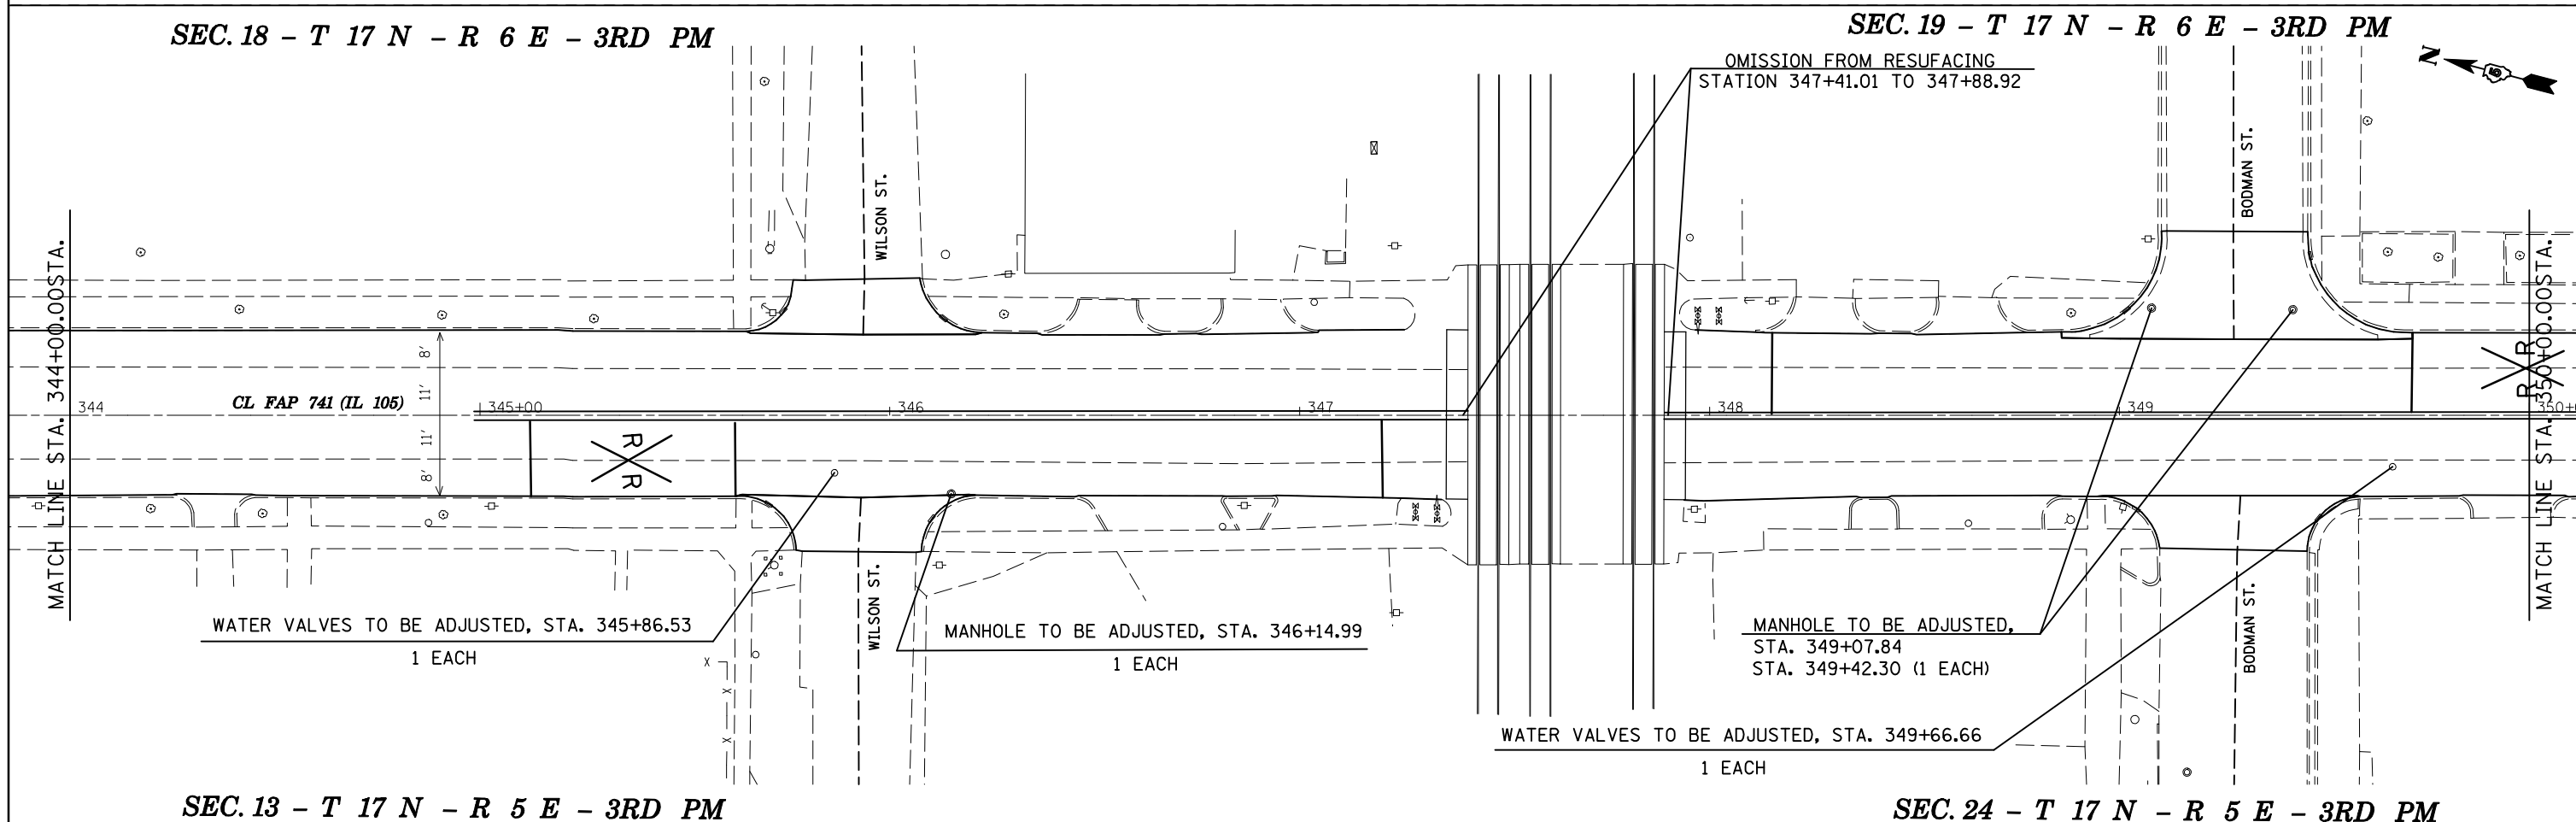

SEC. 13 - T 17 N - R 5 E - 3RD PM

SEC. 24 - T 17 N - R 5 E - 3RD PM

FILE NAME =	USER NAME = bucklesJJ	DESIGNED -	REVISED -	STATE OF ILLINOIS DEPARTMENT OF TRANSPORTATION	PLAN SHEETS			F.A.P. RTE.	SECTION	COUNTY	TOTAL SHEETS	SHEET NO.
ct:\pw\work\p\dot\bucklesJJ\0155680\0570273-shr-Plan_20.dgn		DRAWN -	REVISED -		741	(75,828)RS-3	Platt	202	28			
PLOT SCALE = 40.0000' / IN.		CHECKED -	REVISED -		SCALE: SHEET NO. OF SHEETS STA. 338+00 TO STA. 350+00			CONTRACT NO. 70273				
PLOT DATE = 10/14/2010		DATE -	REVISED -		ILLINOIS FED. AID PROJECT							