


SEC. 19 - T 17 N - R 6 E - 3RD PM

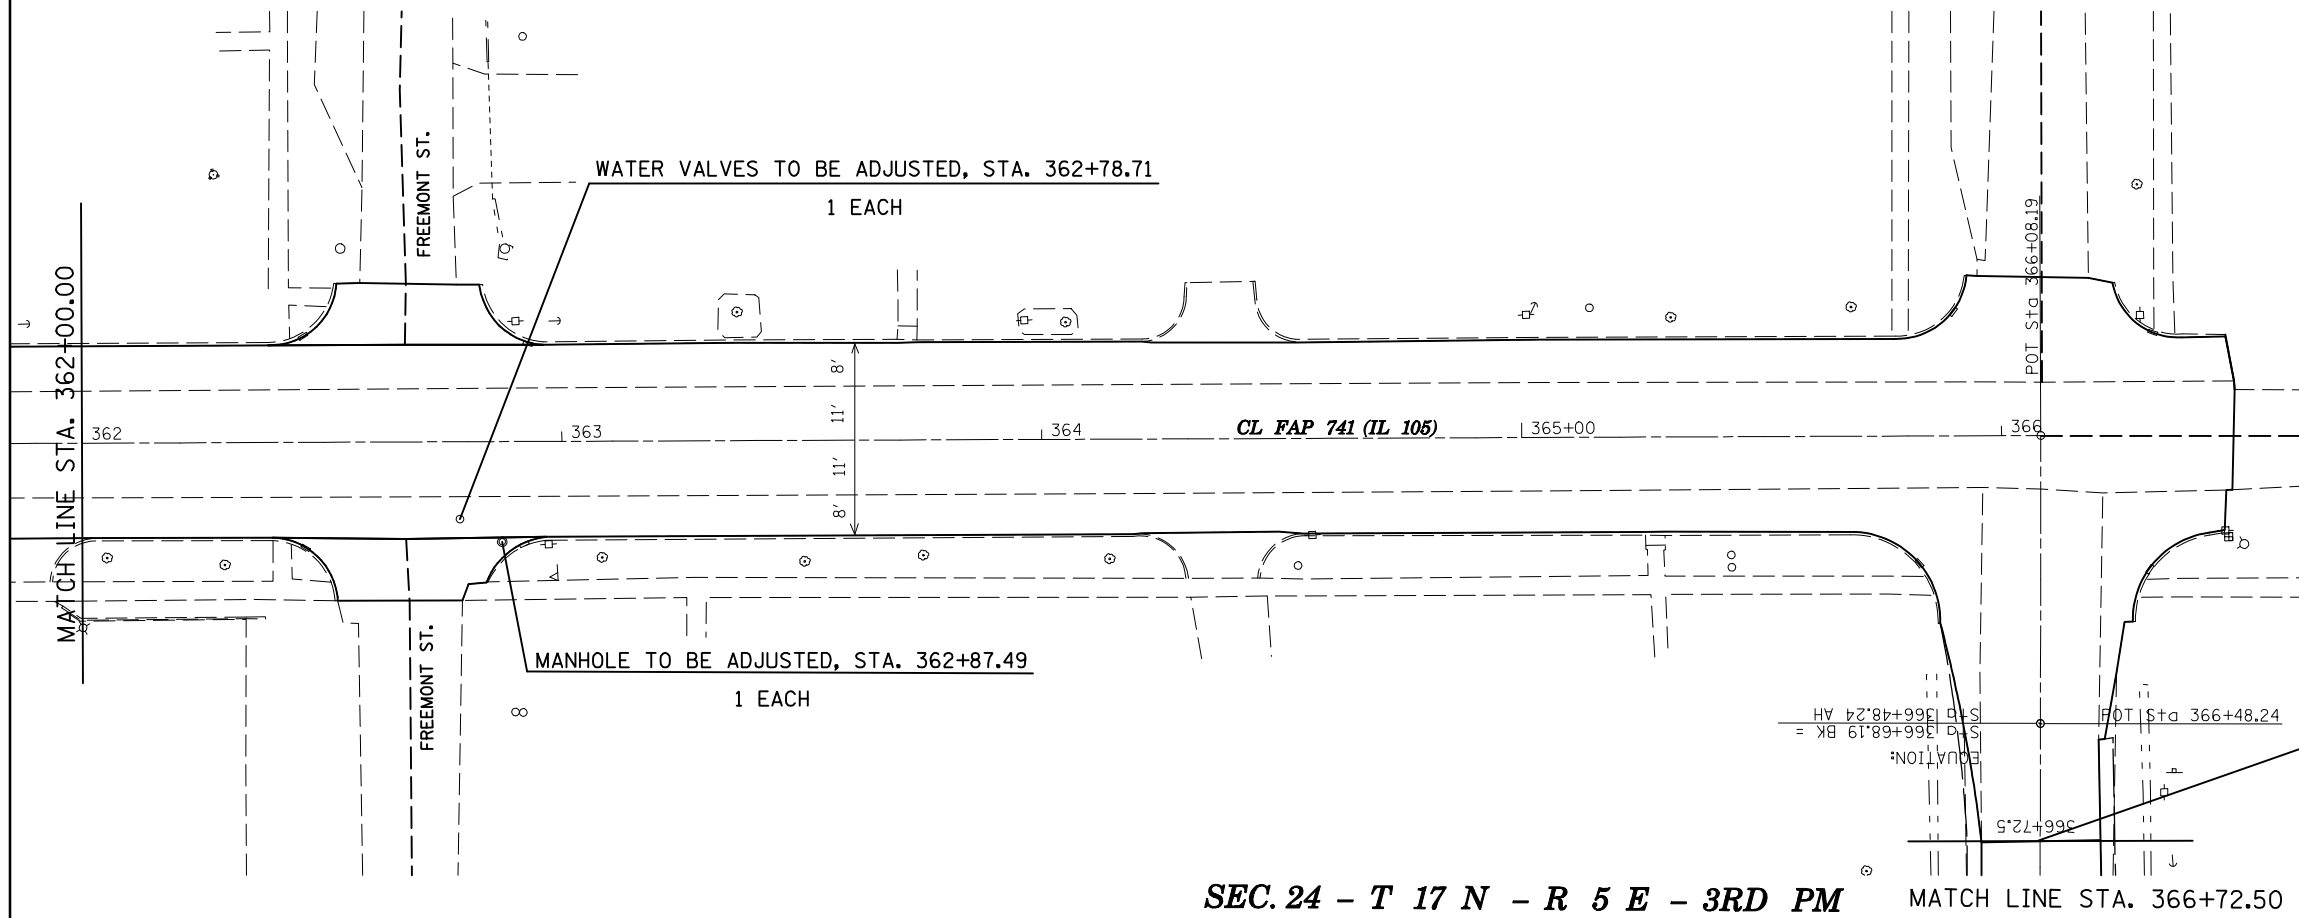

SEC. 24 - T 17 N - R 5 E - 3RD PM

MATCH LINE STA. 366+72.50

FILE NAME =	USER NAME = bucklesJJ	DESIGNED -	REVISED -
ct:\pw\work\p\dot\bucklesJJ\0155680\0570273-shr-Plan_20.dgn		DRAWN -	REVISED -
	PLOT SCALE = 40.0000' / IN.	CHECKED -	REVISED -
	PLOT DATE = 10/14/2010	DATE -	REVISED -

STATE OF ILLINOIS
DEPARTMENT OF TRANSPORTATION

PLAN SHEETS

SCALE: SHEET NO. OF SHEETS STA. 362+00 TO STA. 366+72.5

F.A.P. RTE.	SECTION	COUNTY	TOTAL SHEETS	SHEET NO.
741	(75,8,28)RS-3	Platt	202	30
CONTRACT NO. 70273			ILLINOIS FED. AID PROJECT	