



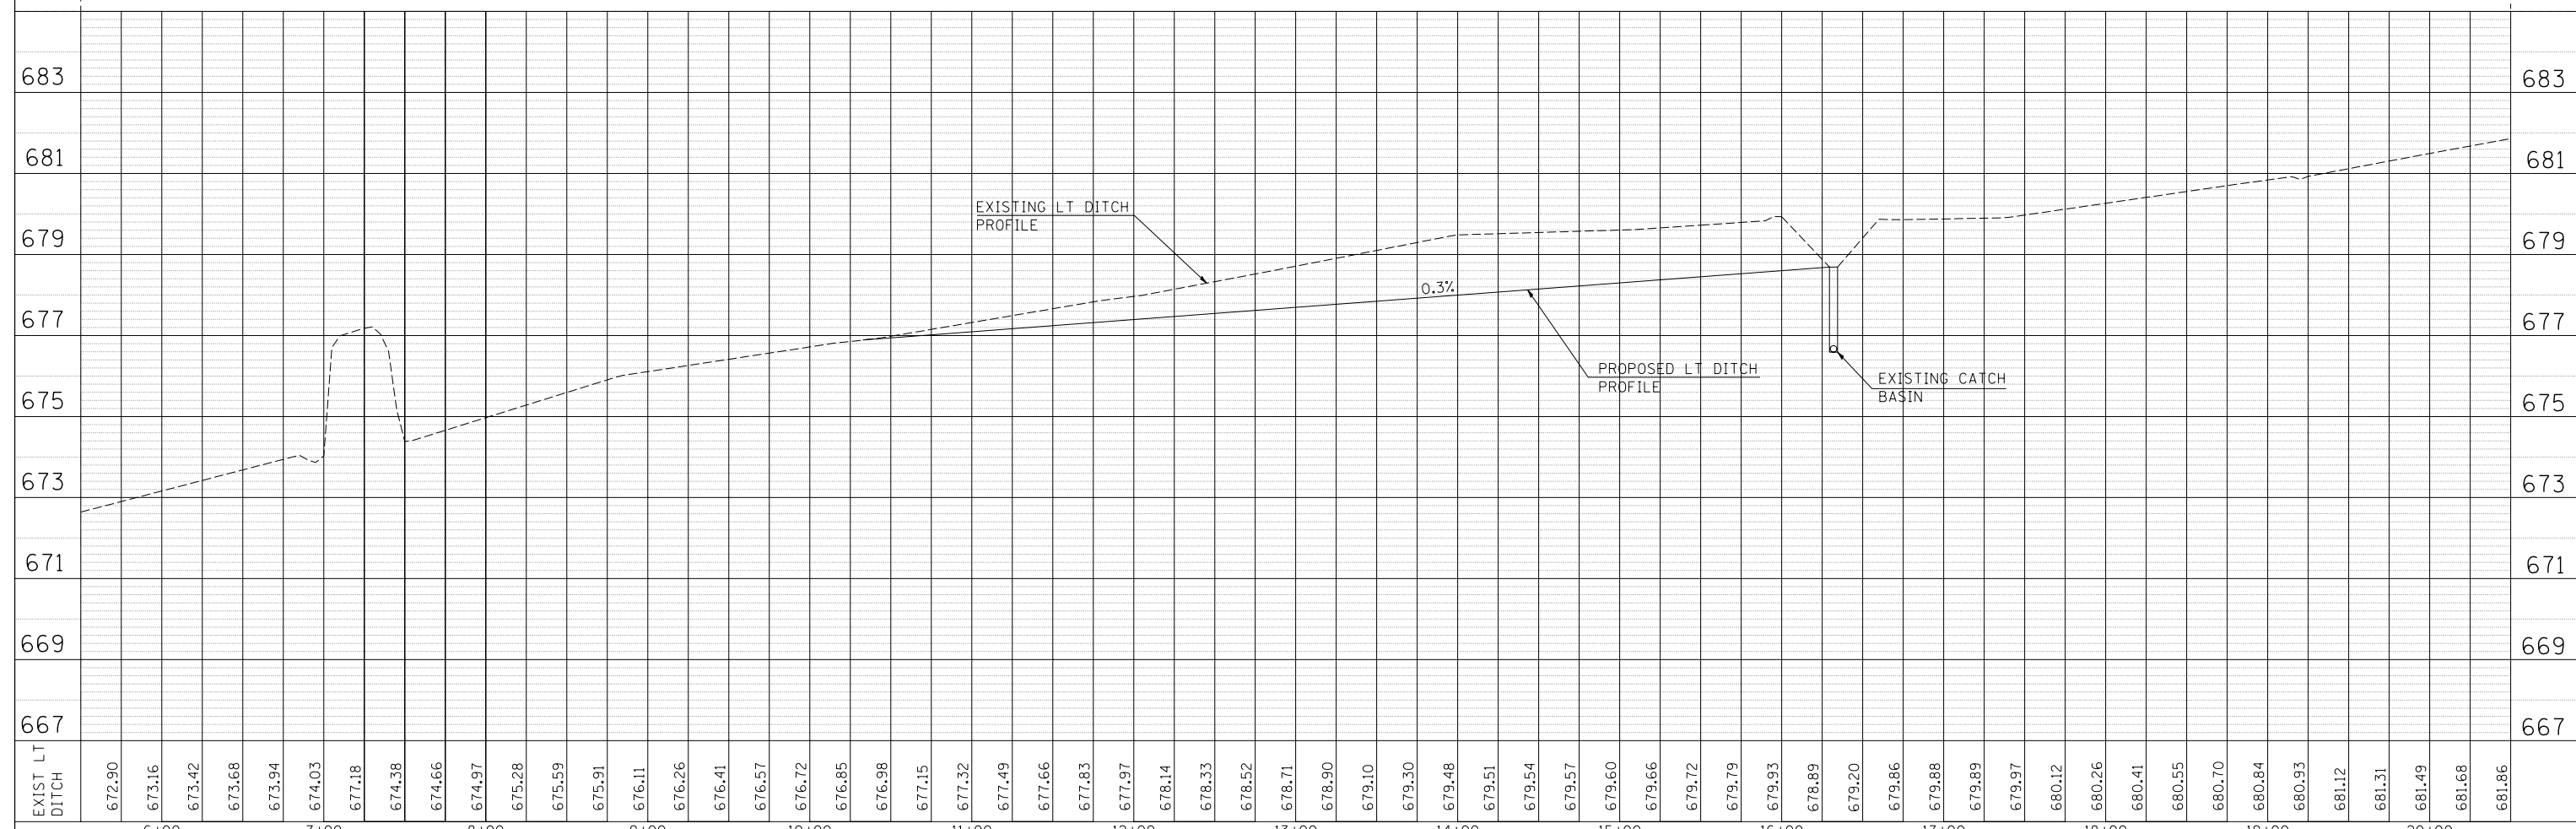

PLAN	SURVEYED	BY	DATE
	PLOTTED		
	CHECKED		
	AT		
	CAD FILE NAME		
	NO.		

PROFILE	SURVEYED	BY	DATE
	PLOTTED		
	CHECKED		
	AT		
	NOTATION CHKD		
	NO.		

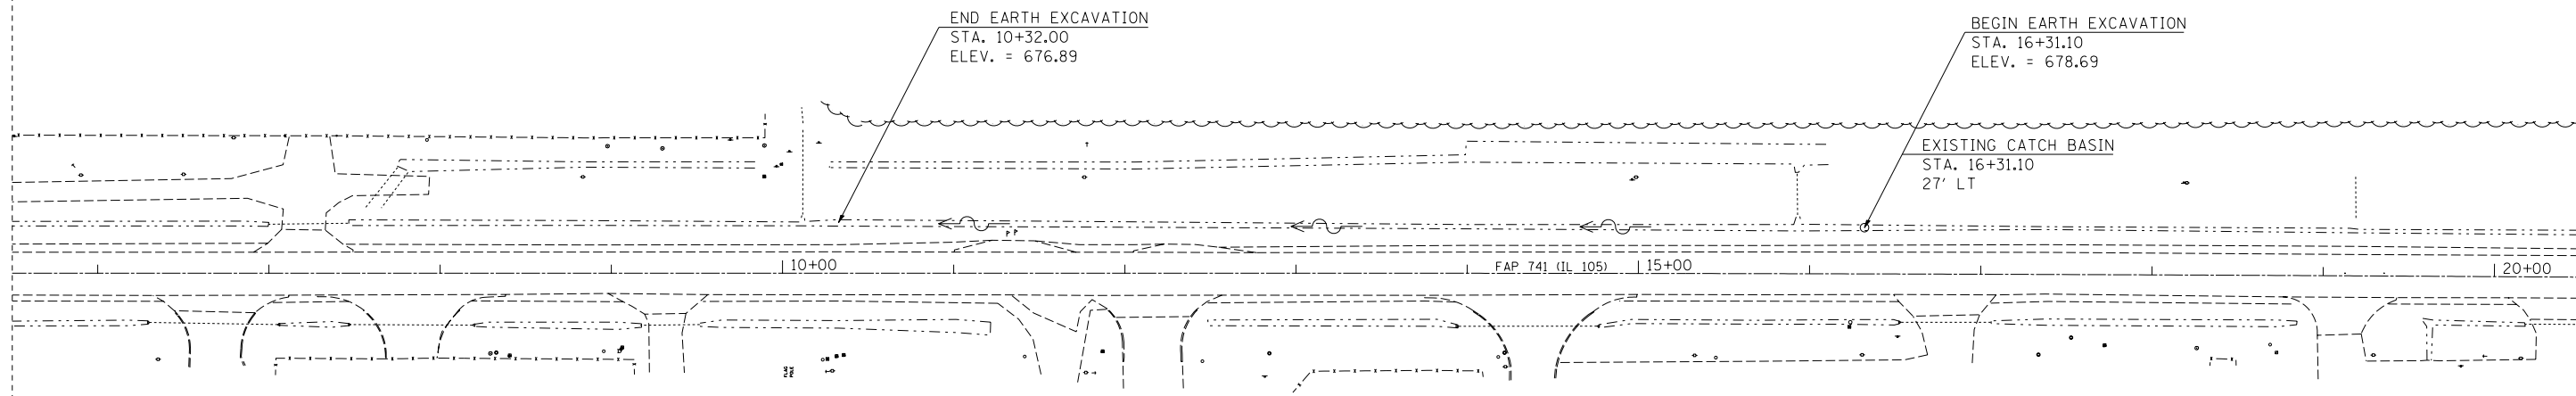

FILE NAME =	USER NAME = leroyma	DESIGNED -	REVISED -
c:\pwork\pwork\leryoma\0155680\70273-sh design.dgn		DRAWN -	REVISED -
	PLOT SCALE = 100.0000' / IN.	CHECKED -	REVISED -
	PLOT DATE = 10/18/2010	DATE -	REVISED -

**STATE OF ILLINOIS
DEPARTMENT OF TRANSPORTATION**

EARTH EXCAVATION LIMITS

SCALE: SHEET NO. OF SHEETS STA. TO STA.

F.A.P. RE.	SECTION	COUNTY	TOTAL SHEETS	SHEET NO.
741	(75,8,28)RS-3	PIATT	202	33
ILLINOIS FED. AID PROJECT			CONTRACT NO.	