


DATE	
BY	
SURVEYED	
PLOTTED	
TEMPLATE	
AREAS	
CHECKED	
FINAL SURVEY	
NOTE BOOK	
NO.	

DATE	
BY	
SURVEYED	
PLOTTED	
TEMPLATE	
AREAS	
CHECKED	
ORIGINAL SURVEY	
NOTE BOOK	
NO.	

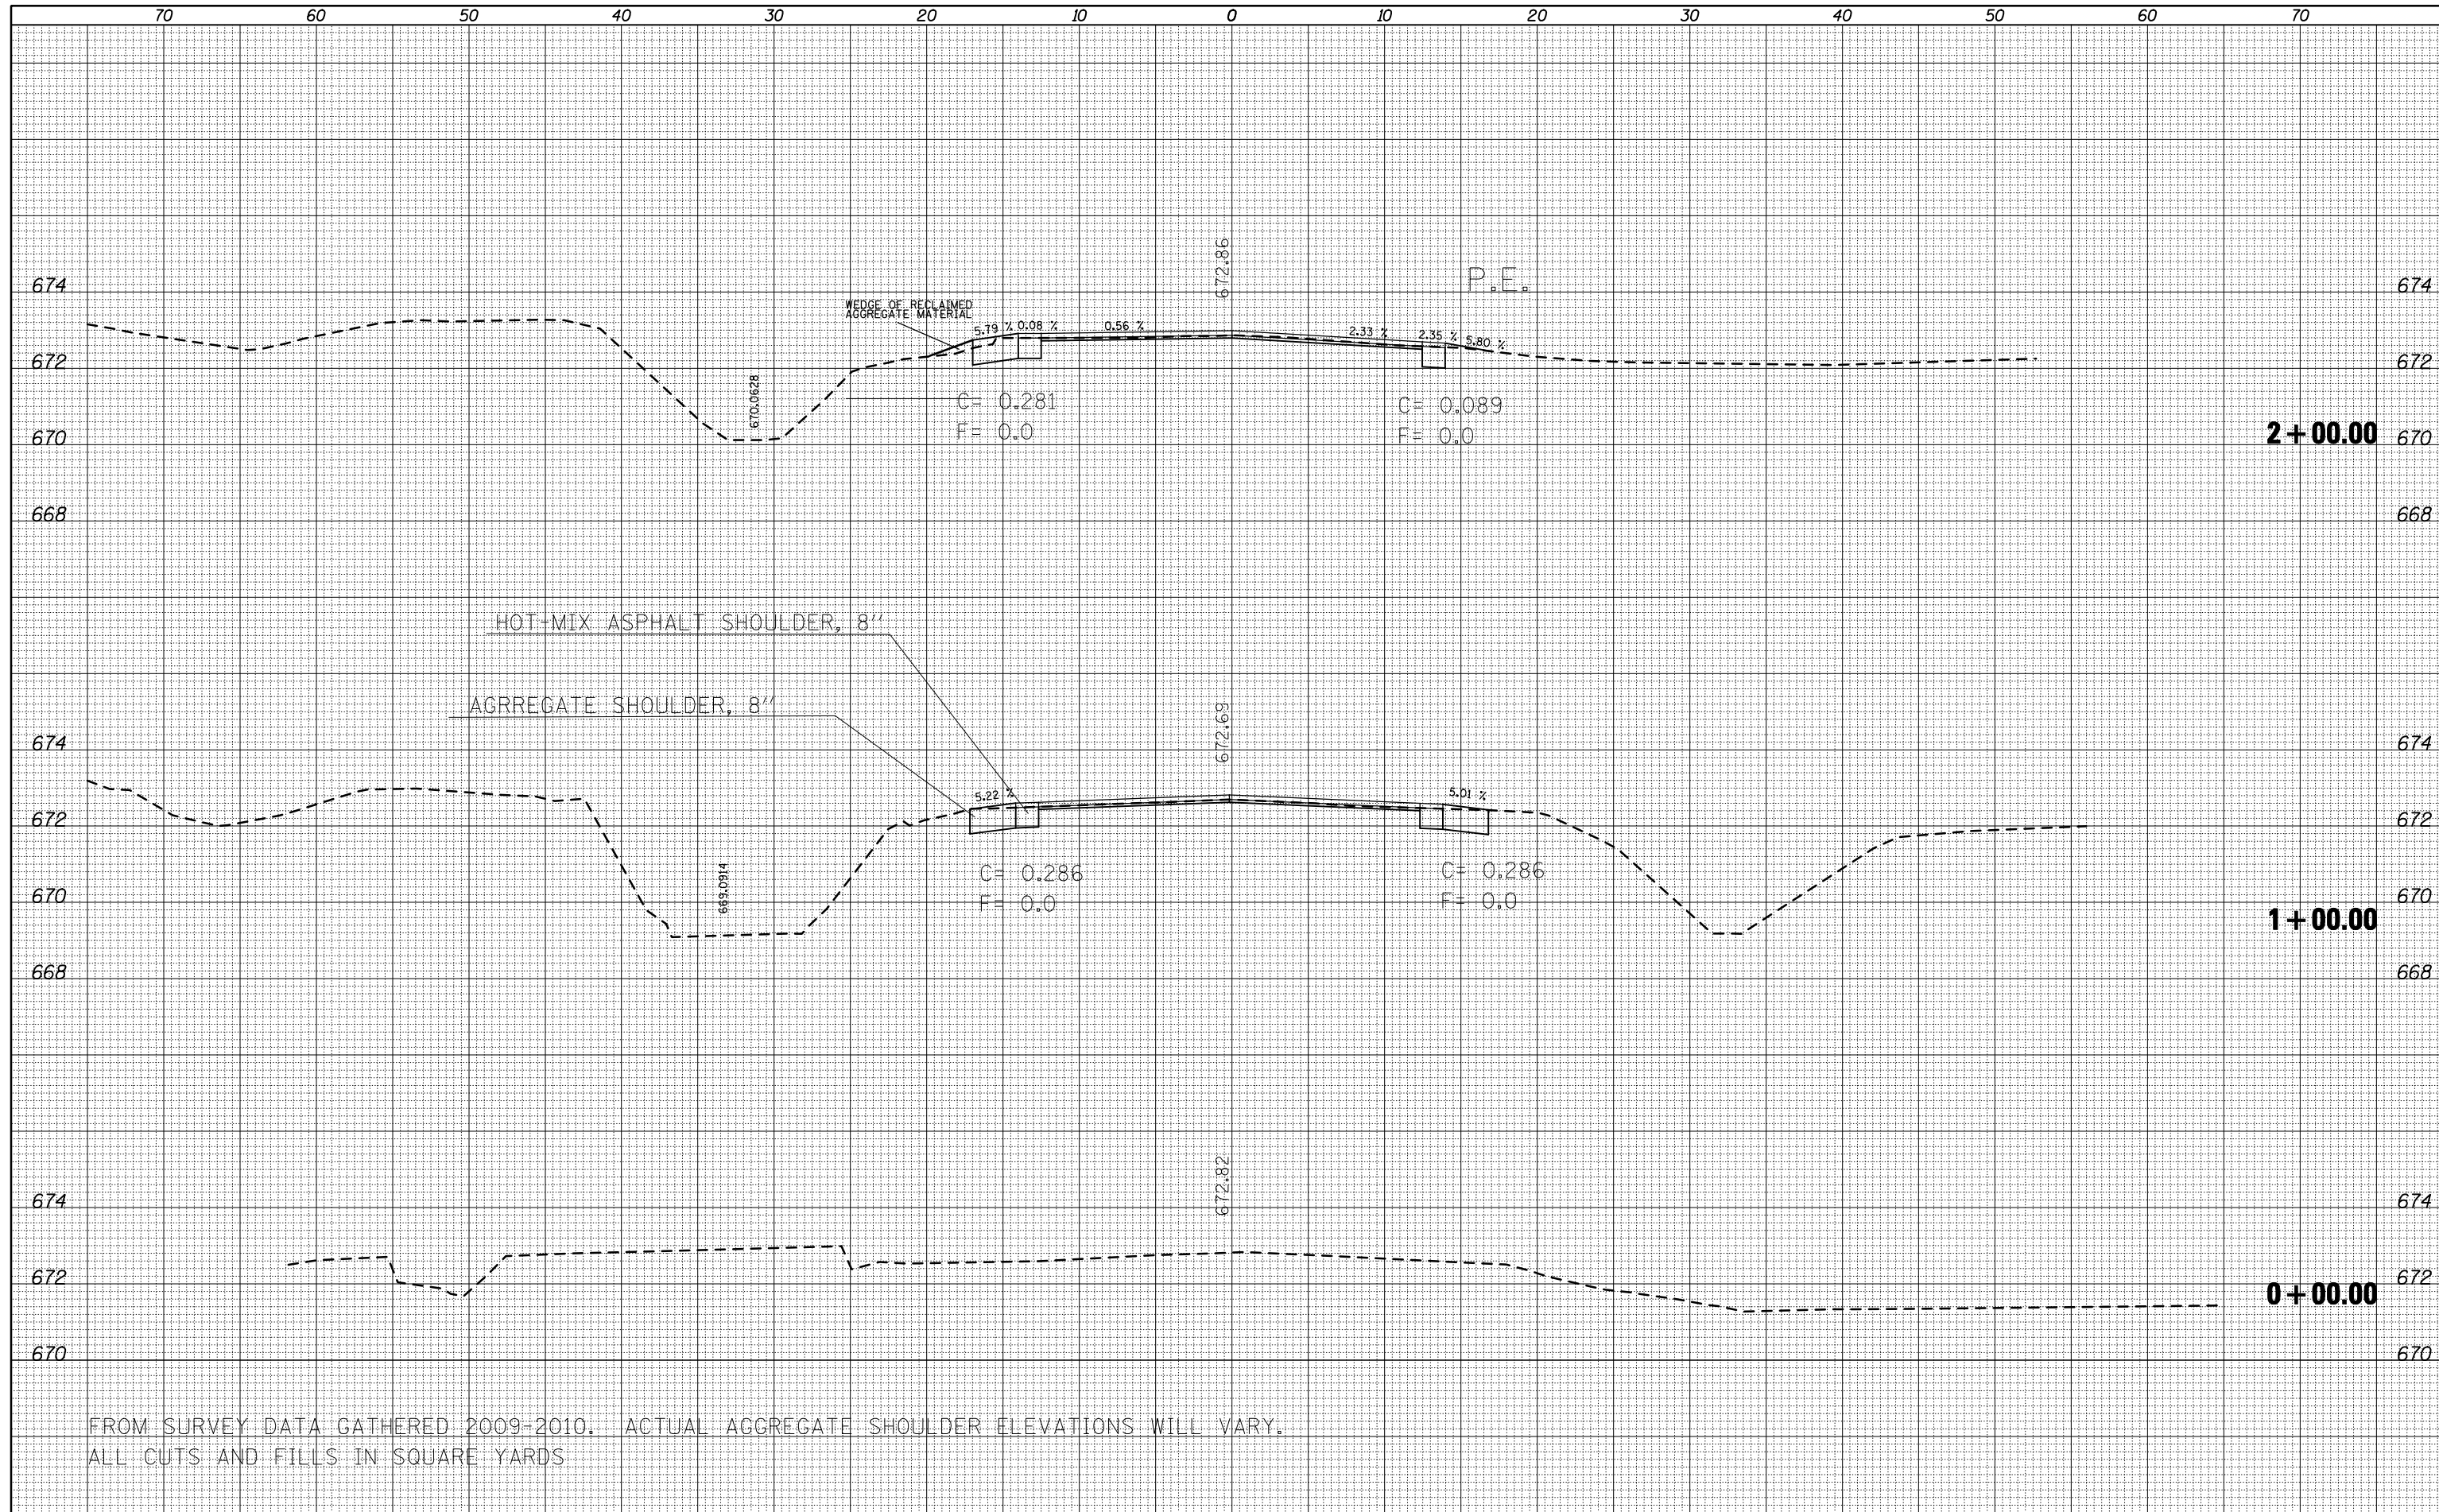

FROM SURVEY DATA GATHERED 2009-2010. ACTUAL AGGREGATE SHOULDER ELEVATIONS WILL VARY.  
 ALL CUTS AND FILLS IN SQUARE YARDS

FILE NAME =	USER NAME = bucklesjj	DESIGNED -	REVISED -	<b>STATE OF ILLINOIS</b> <b>DEPARTMENT OF TRANSPORTATION</b>	<b>CROSS SECTIONS</b> SCALE:      SHEET NO.      OF      SHEETS      STA. +00.00      TO STA. 2+00.00	F.A.P. RTE.	SECTION	COUNTY	TOTAL SHEETS	SHEET NO.
ca:\pw\work\pwidot\bucklesjj\d0155680\0570273-sh	X5-ILL105.dgn	DRAWN -	REVISED -			741	(75,8,28)RS-3	PIATT	202	49
PLOT SCALE = 10.0000' / IN.	CHECKED -	REVISED -	REVISED -			CONTRACT NO. 70273				
PLOT DATE = 10/15/2010	DATE -	REVISED -	REVISED -			ILLINOIS FED. AID PROJECT				