


DATE	
BY	
SURVEYED	
PLOTTED	
TEMPLATE	
AREAS	
CHECKED	
FINAL SURVEY	
NOTE BOOK	
NO.	

DATE	
BY	
SURVEYED	
PLOTTED	
TEMPLATE	
AREAS	
CHECKED	
ORIGINAL SURVEY	
NOTE BOOK	
NO.	

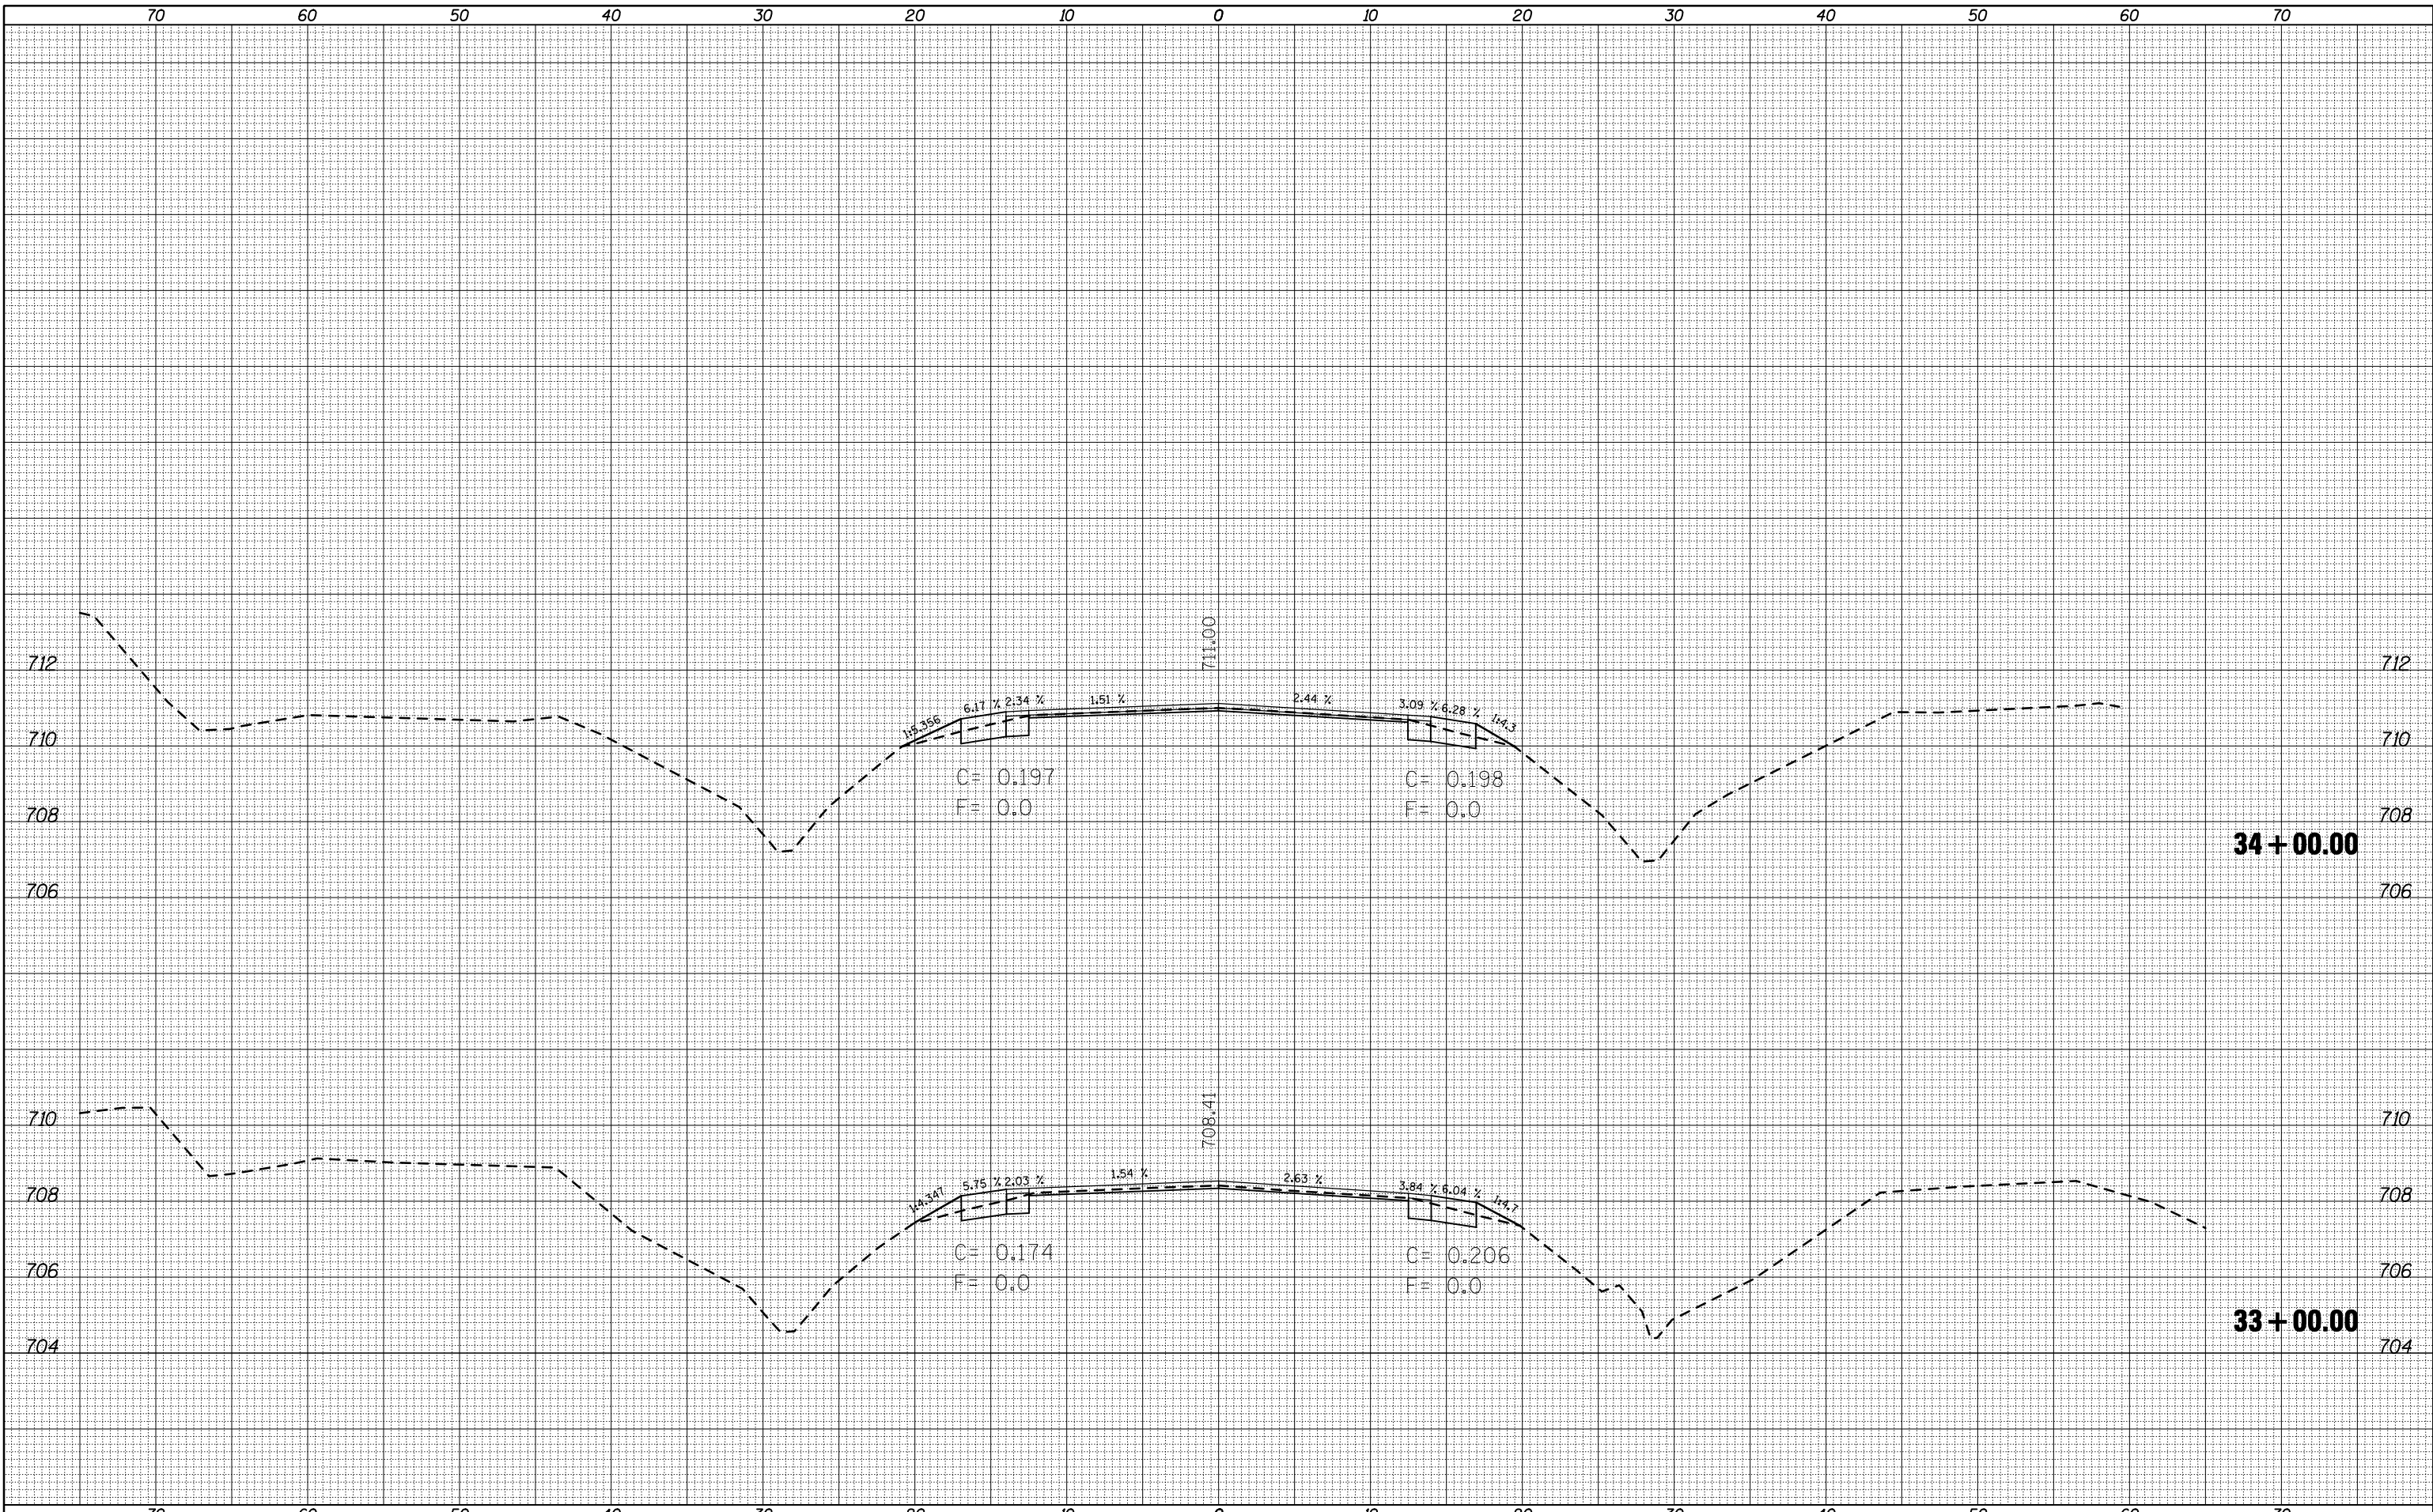

FILE NAME =	USER NAME = bucklesj	DESIGNED -	REVISED -
c:\pw\work\pwidot\bucklesj\d0155680\0570273-sh	X5-ILL105.dgn	DRAWN -	REVISED -
	PLOT SCALE = 10.0000' / IN.	CHECKED -	REVISED -
	PLOT DATE = 10/15/2010	DATE -	REVISED -

STATE OF ILLINOIS DEPARTMENT OF TRANSPORTATION			
SCALE:	SHEET NO.	OF SHEETS	STA. 33+00.00 TO STA. 34+00.00

CROSS SECTIONS			
F.A.P. RTE.	SECTION	COUNTY	TOTAL SHEETS
741	(7S,8,28)RS-3	PIATT	202
			SHEET NO. 64
CONTRACT NO. 70273			

ILLINOIS FED. AID PROJECT			
---------------------------	--	--	--