


BY	DATE

BY	DATE

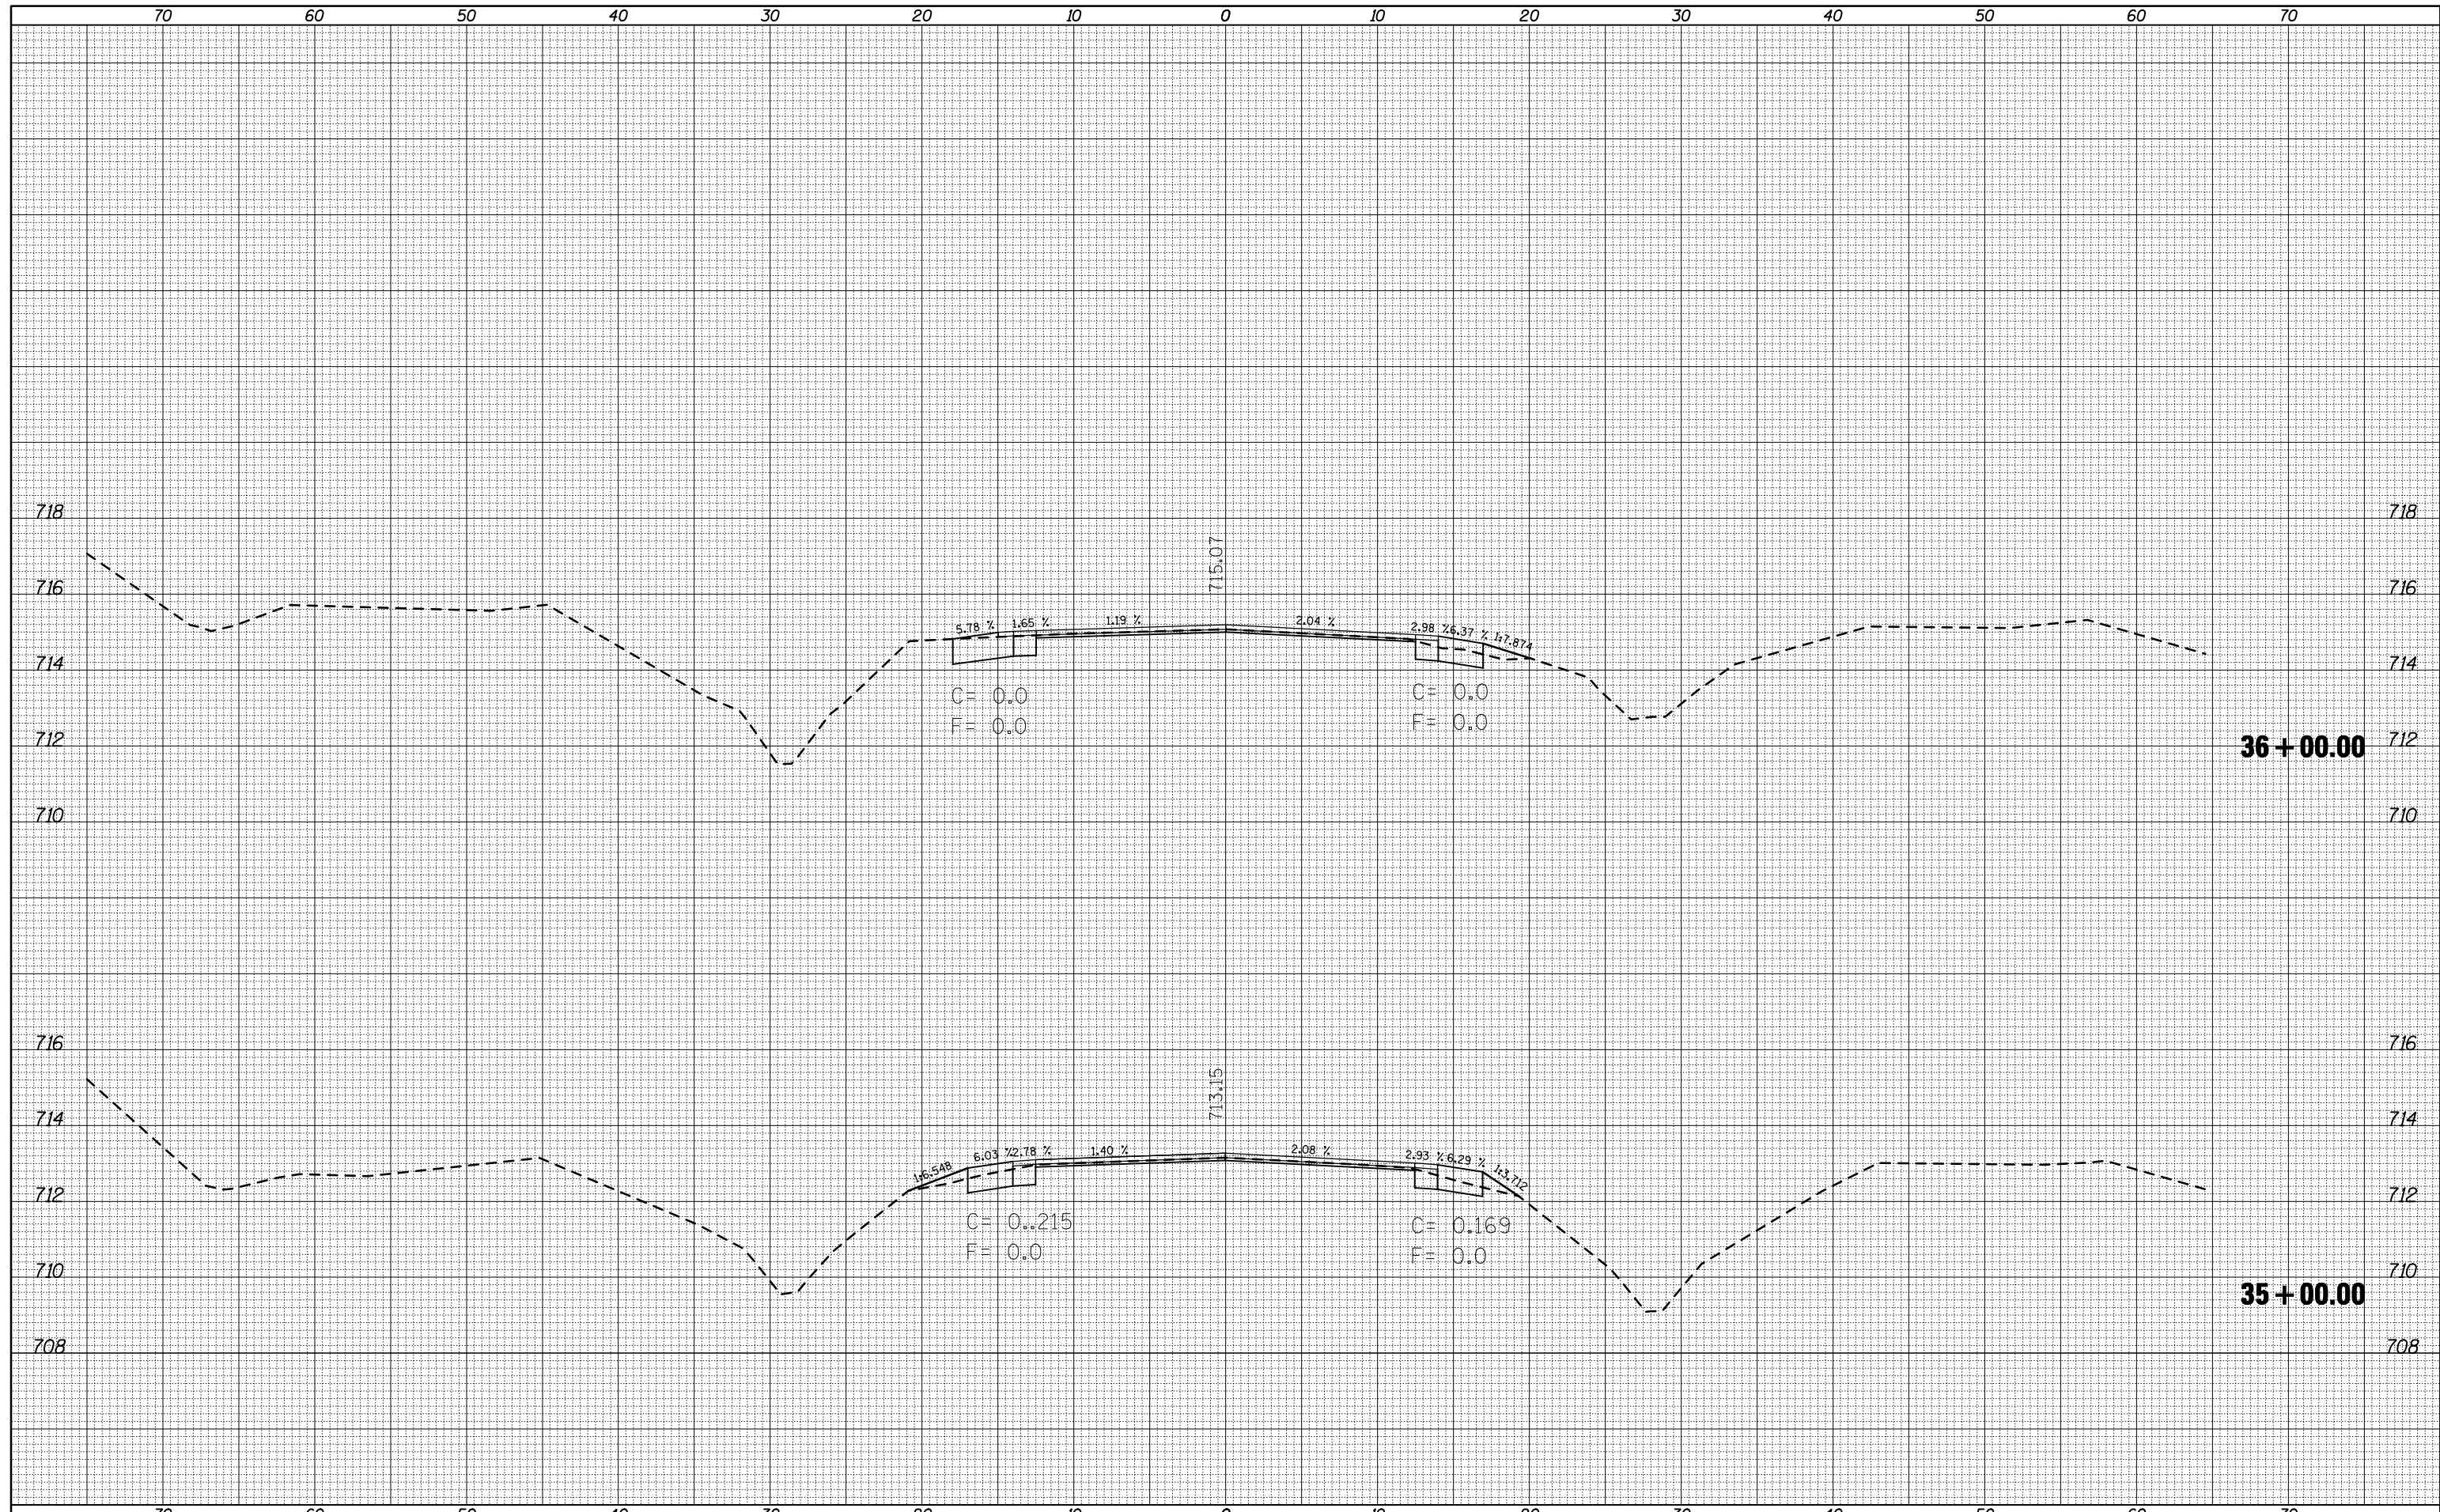

FILE NAME =	USER NAME = bucklesJJ	DESIGNED -	REVISED -
c:\pwork\pwork\pwork\bucklesJJ\d0155680\0570273-sh	t-XS-ILL105.dgn	DRAWN -	REVISED -
	PLOT SCALE = 10.0000 ' / IN.	CHECKED -	REVISED -
	PLOT DATE = 10/15/2010	DATE -	REVISED -

**STATE OF ILLINOIS  
DEPARTMENT OF TRANSPORTATION**

SCALE:	SHEET NO.	OF	SHEETS	STA. 35+00.00	TO STA. 36+00.00
--------	-----------	----	--------	---------------	------------------

F.A.P. RTE.	SECTION	COUNTY	TOTAL SHEETS	SHEET NO.
741	(75,8,28)RS-3	PIATT	202	65
CONTRACT NO. 70273			ILLINOIS FED. AID PROJECT	