


DATE	
BY	
FINAL SURVEY	SURVEYED
NOTE BOOK NO.	PLOTTED
	TEMPLATE
	AREAS CHECKED

DATE	
BY	
ORIGINAL SURVEY	SURVEYED
NOTE BOOK NO.	PLOTTED
	TEMPLATE
	AREAS CHECKED

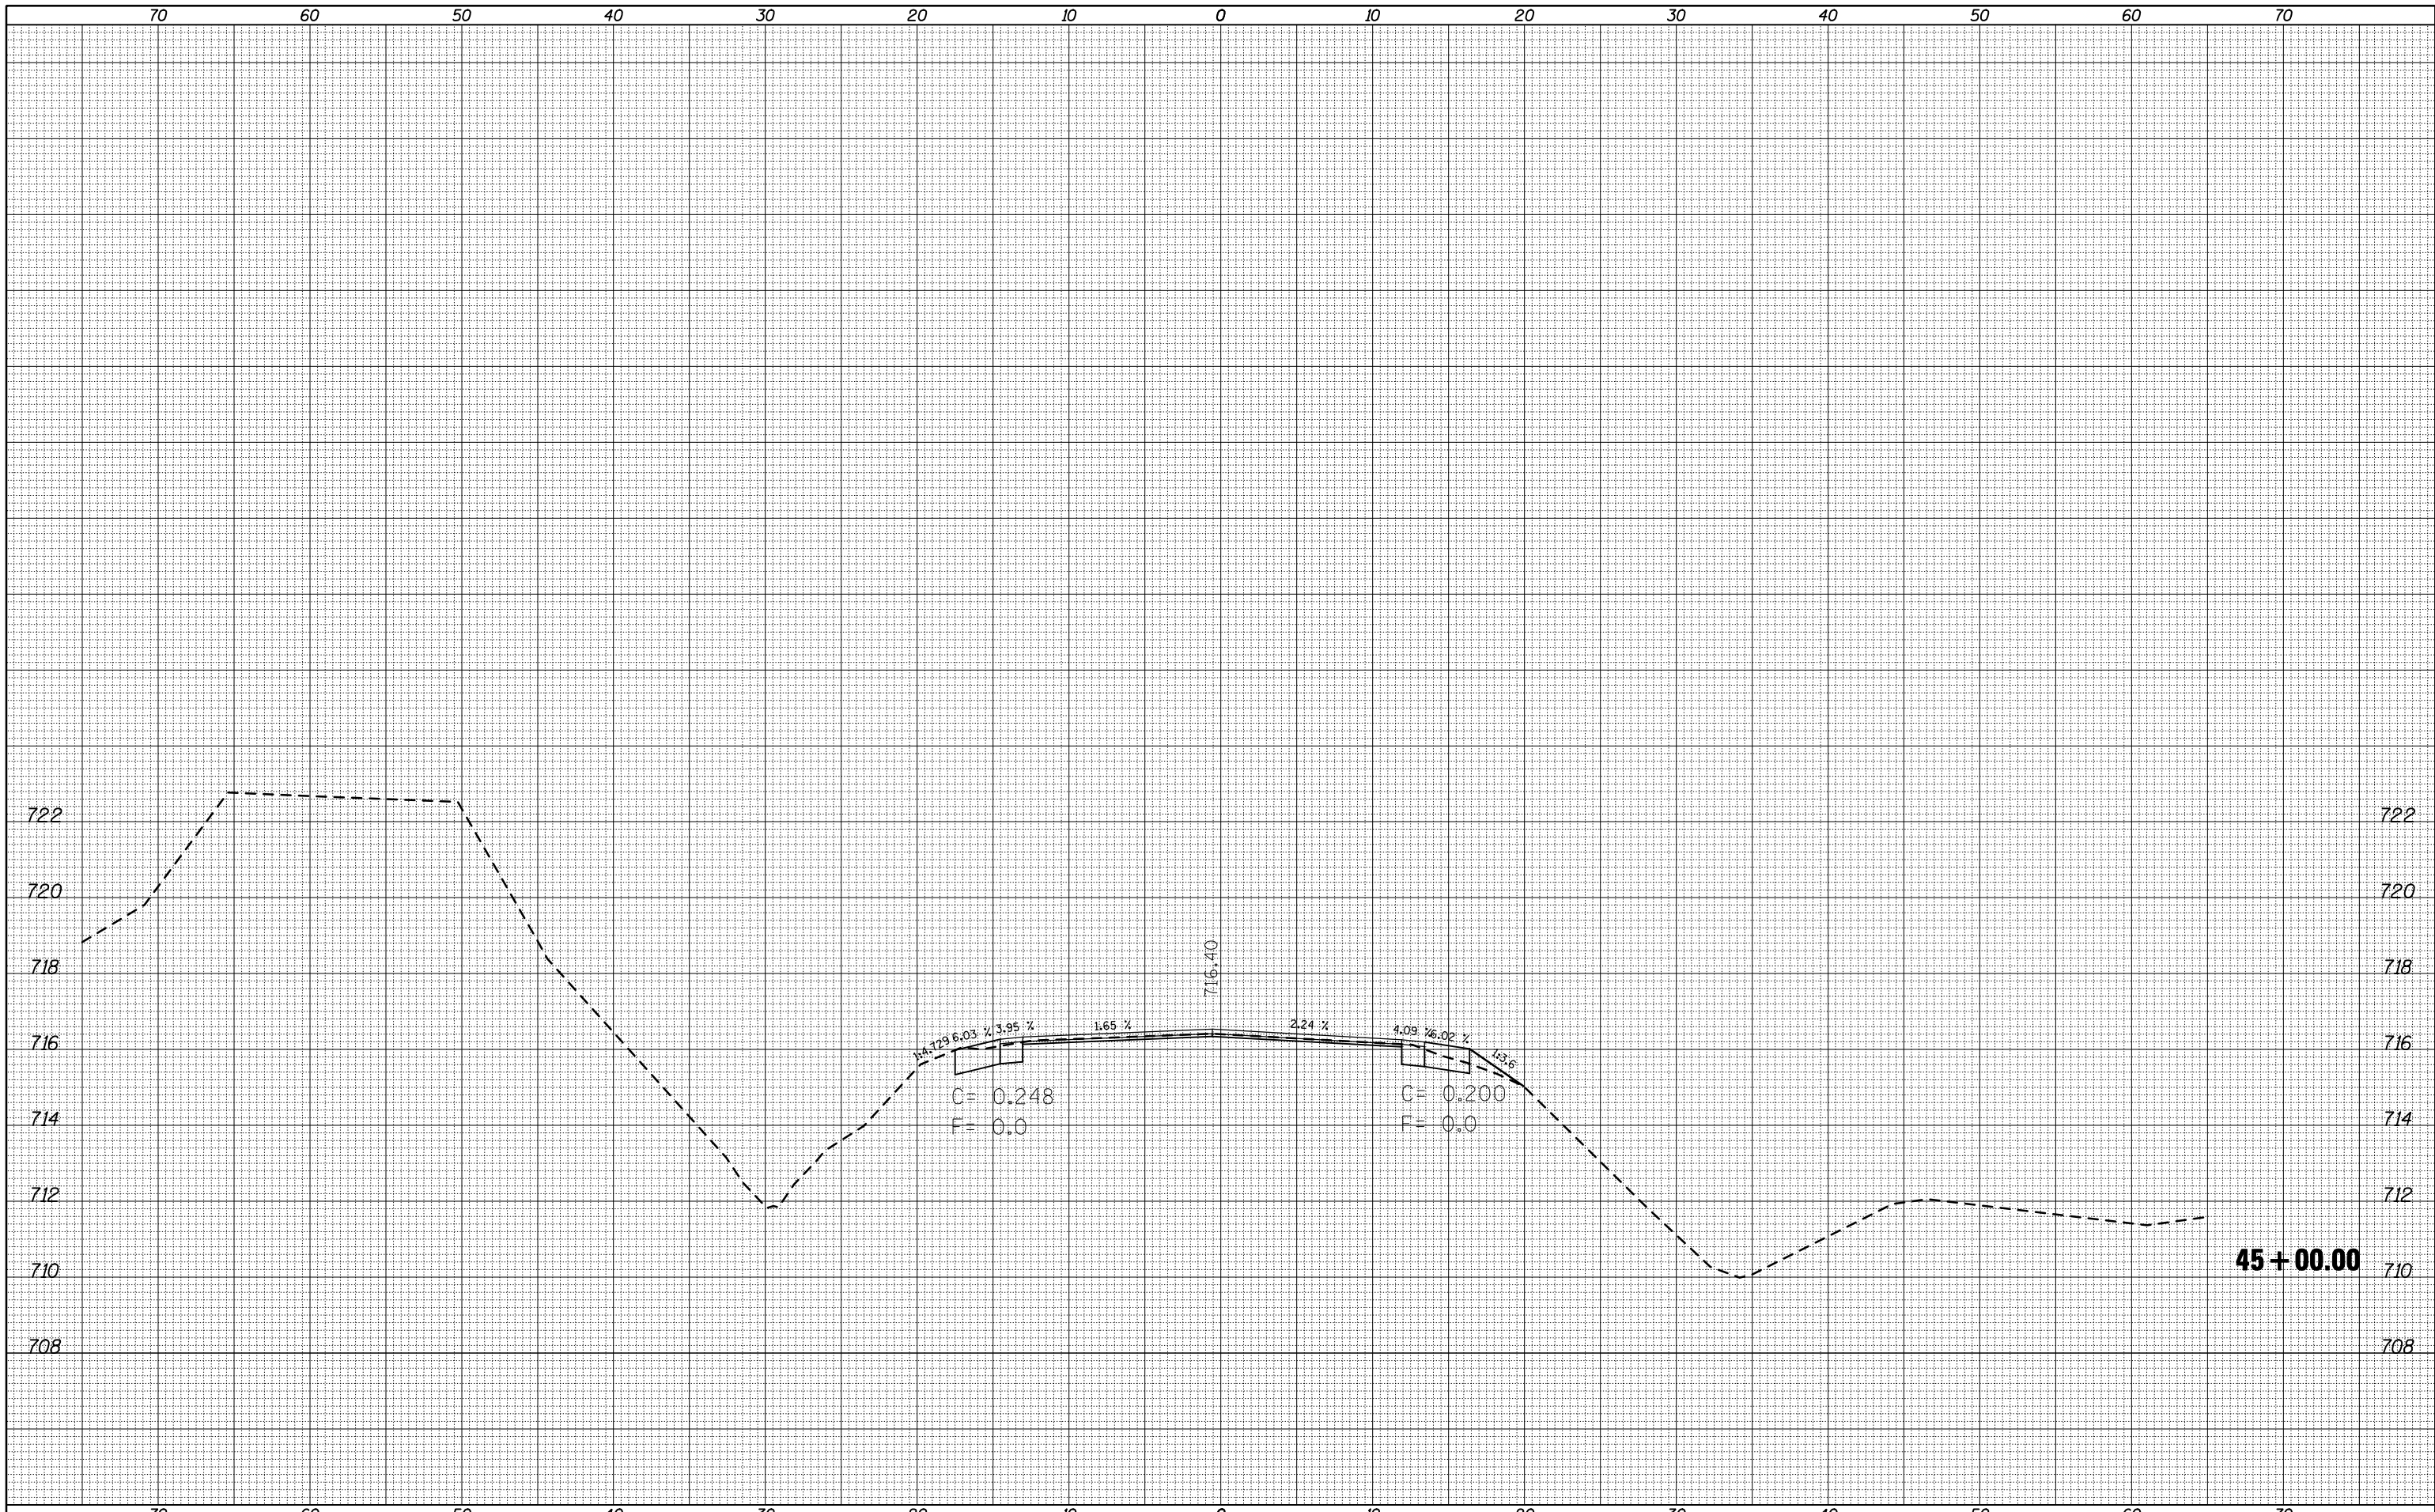

45 + 00.00

FILE NAME =		USER NAME = bucklesjj	DESIGNED -	REVISED -	STATE OF ILLINOIS DEPARTMENT OF TRANSPORTATION	CROSS SECTIONS		F.A.P. RTE.	SECTION	COUNTY	TOTAL SHEETS	SHEET NO.
c:\pw\work\pwidth\buckslesjj\d0155680\0570273-sh		X5-ILL105.dgn	DRAWN -	REVISED -		741	(75,8,28)RS-3	PIATT	202	70		
PLOT SCALE = 10.0000' / IN.			CHECKED -	REVISED -		CONTRACT NO. 70273			ILLINOIS FED. AID PROJECT			
PLOT DATE = 10/15/2010			DATE -	REVISED -		SCALE:	SHEET NO.	OF	SHEETS	STA. 45+00.00	TO STA. 45+00.00	