


BY	DATE
FINAL SURVEY NO.	SURVEYED AREAS CHECKED

BY	DATE
ORIGINAL SURVEY NO.	SURVEYED AREAS CHECKED

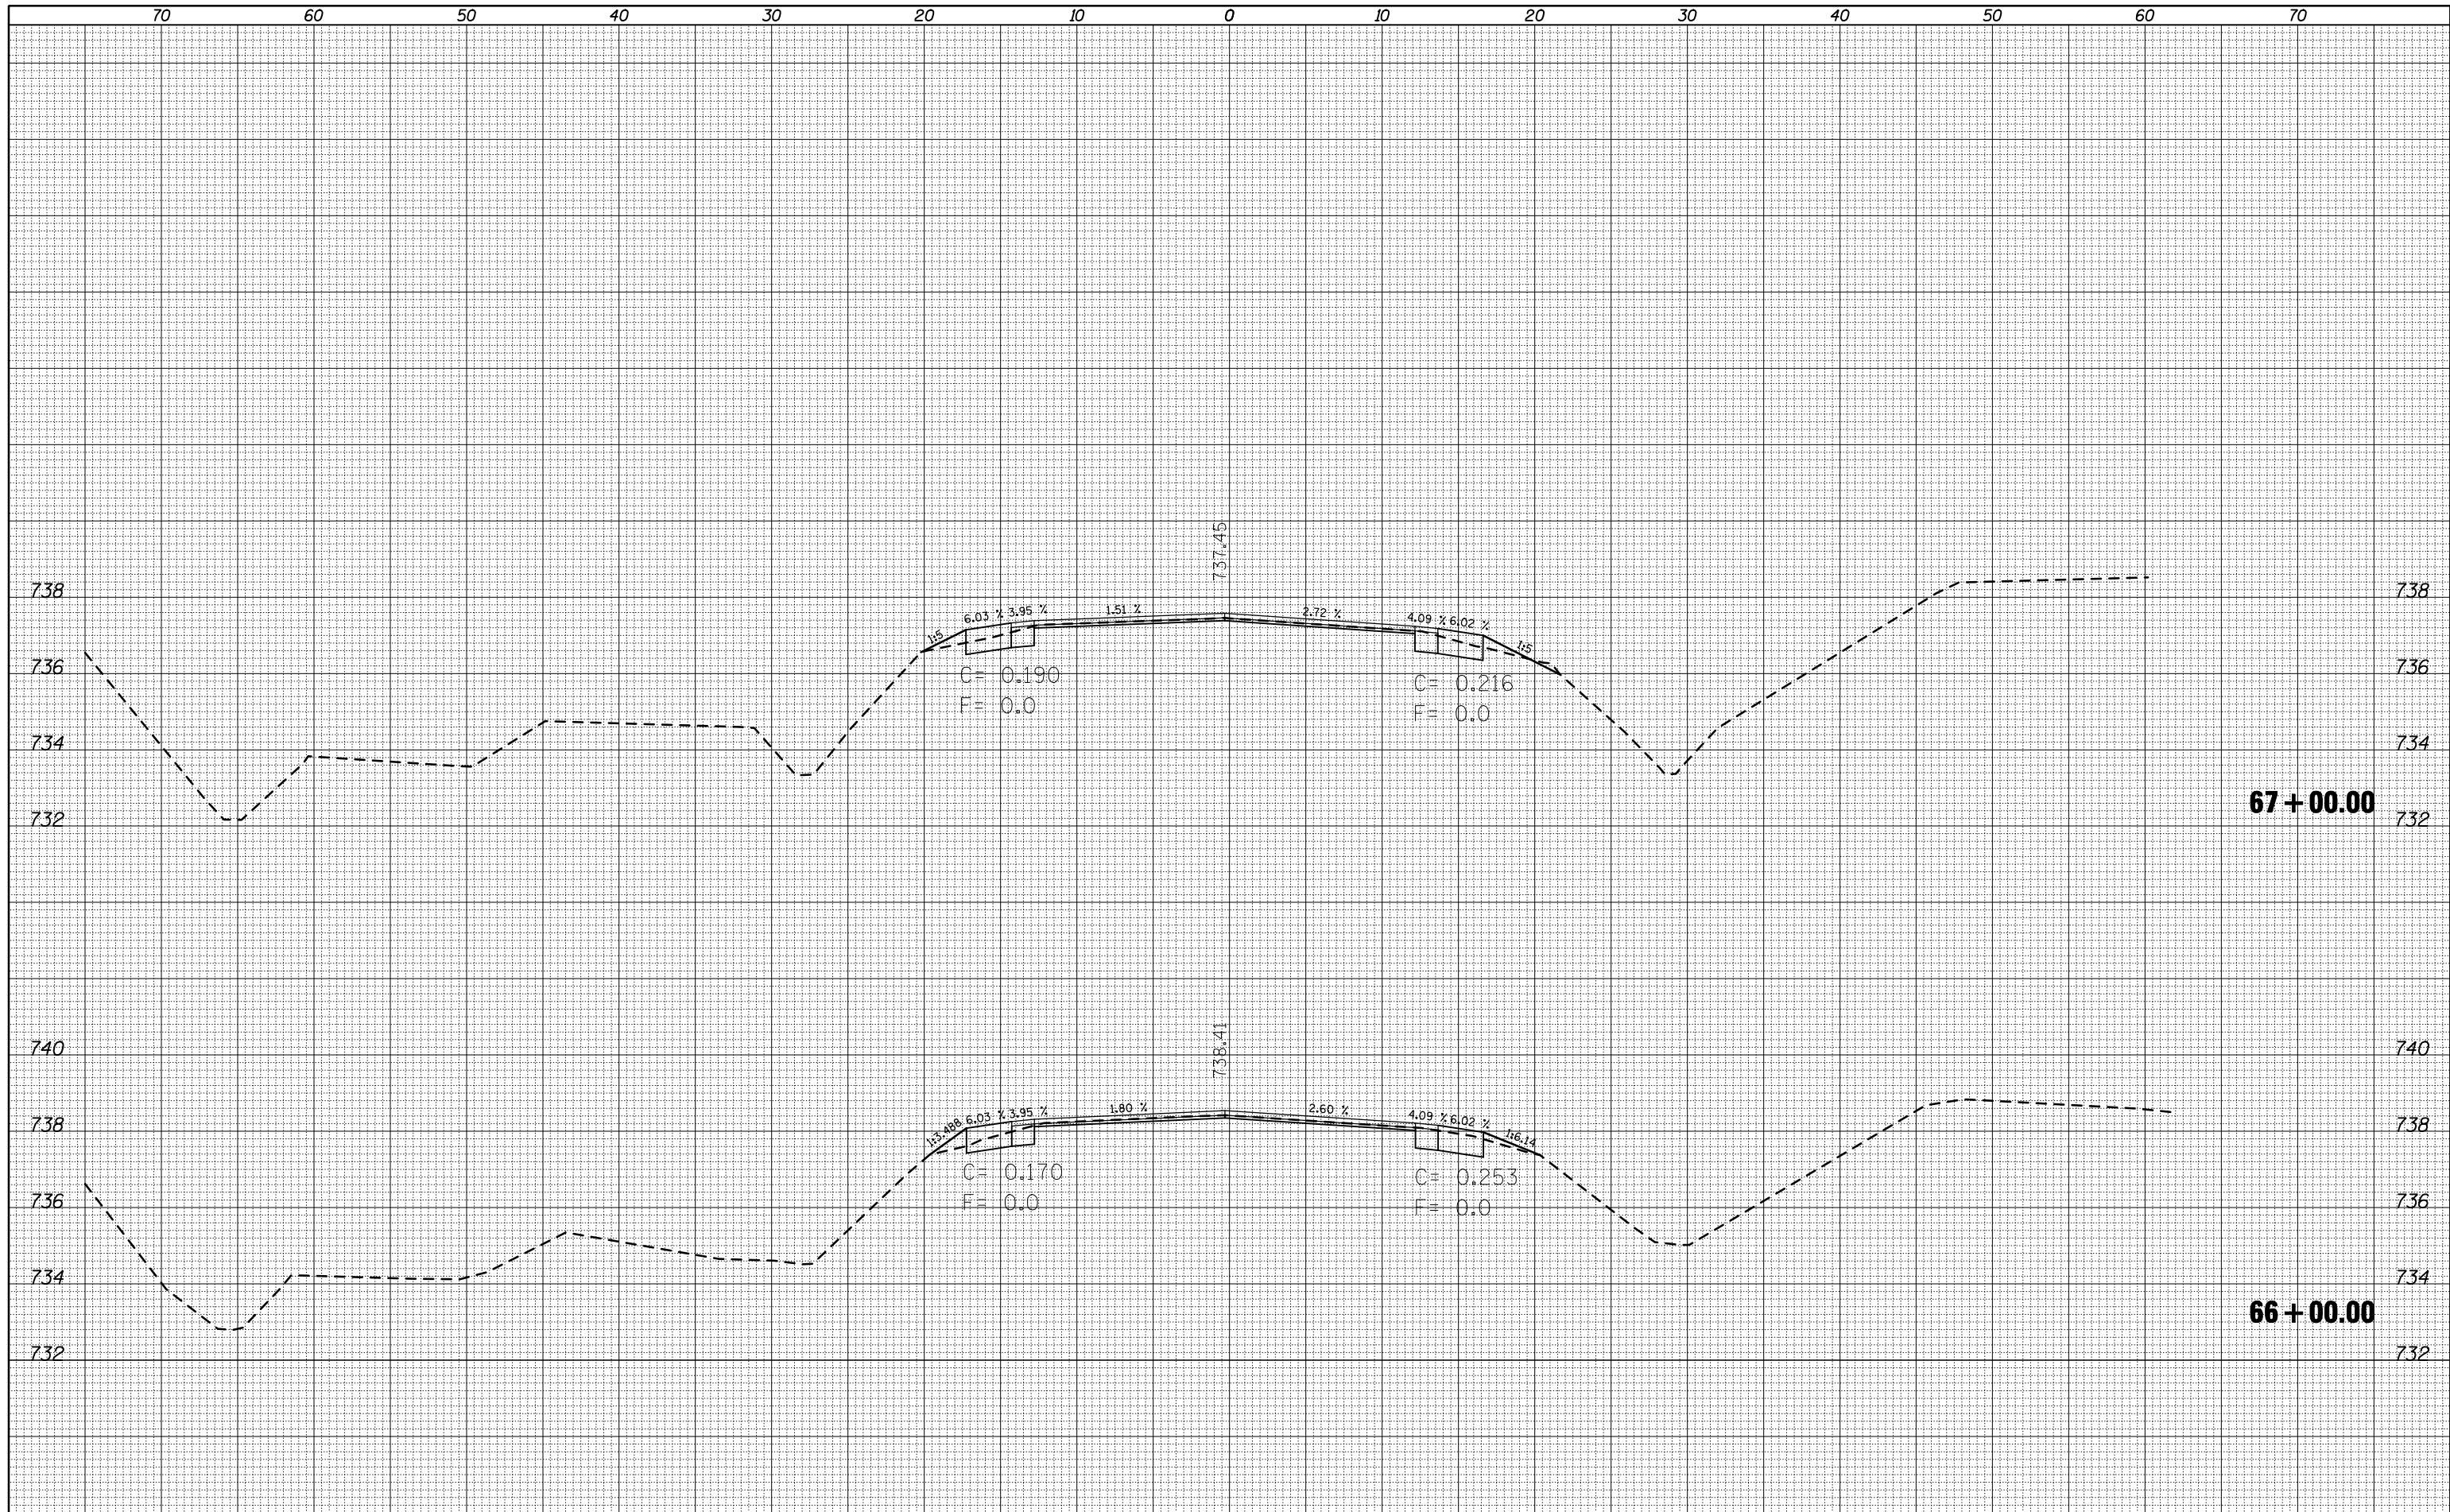

FILE NAME =	USER NAME = bucklesJJ	DESIGNED -	REVISED -
ca:\pw\work\pwidot\bucklesJJ\d0155680\0570273-sh	t-XS-ILL105.dgn	DRAWN -	REVISED -
	PLOT SCALE = 10.0000 ' / IN.	CHECKED -	REVISED -
	PLOT DATE = 10/15/2010	DATE -	REVISED -

**STATE OF ILLINOIS  
DEPARTMENT OF TRANSPORTATION**

CROSS SECTIONS  
SCALE: SHEET NO. OF SHEETS STA. 66+00.00 TO STA. 67+00.00

F.A.P. RTE.	SECTION	COUNTY	TOTAL SHEETS	SHEET NO.
741	(75,8,28)RS-3	PIATT	202	81
CONTRACT NO. 70273			ILLINOIS FED. AID PROJECT	