


BY	DATE

BY	DATE

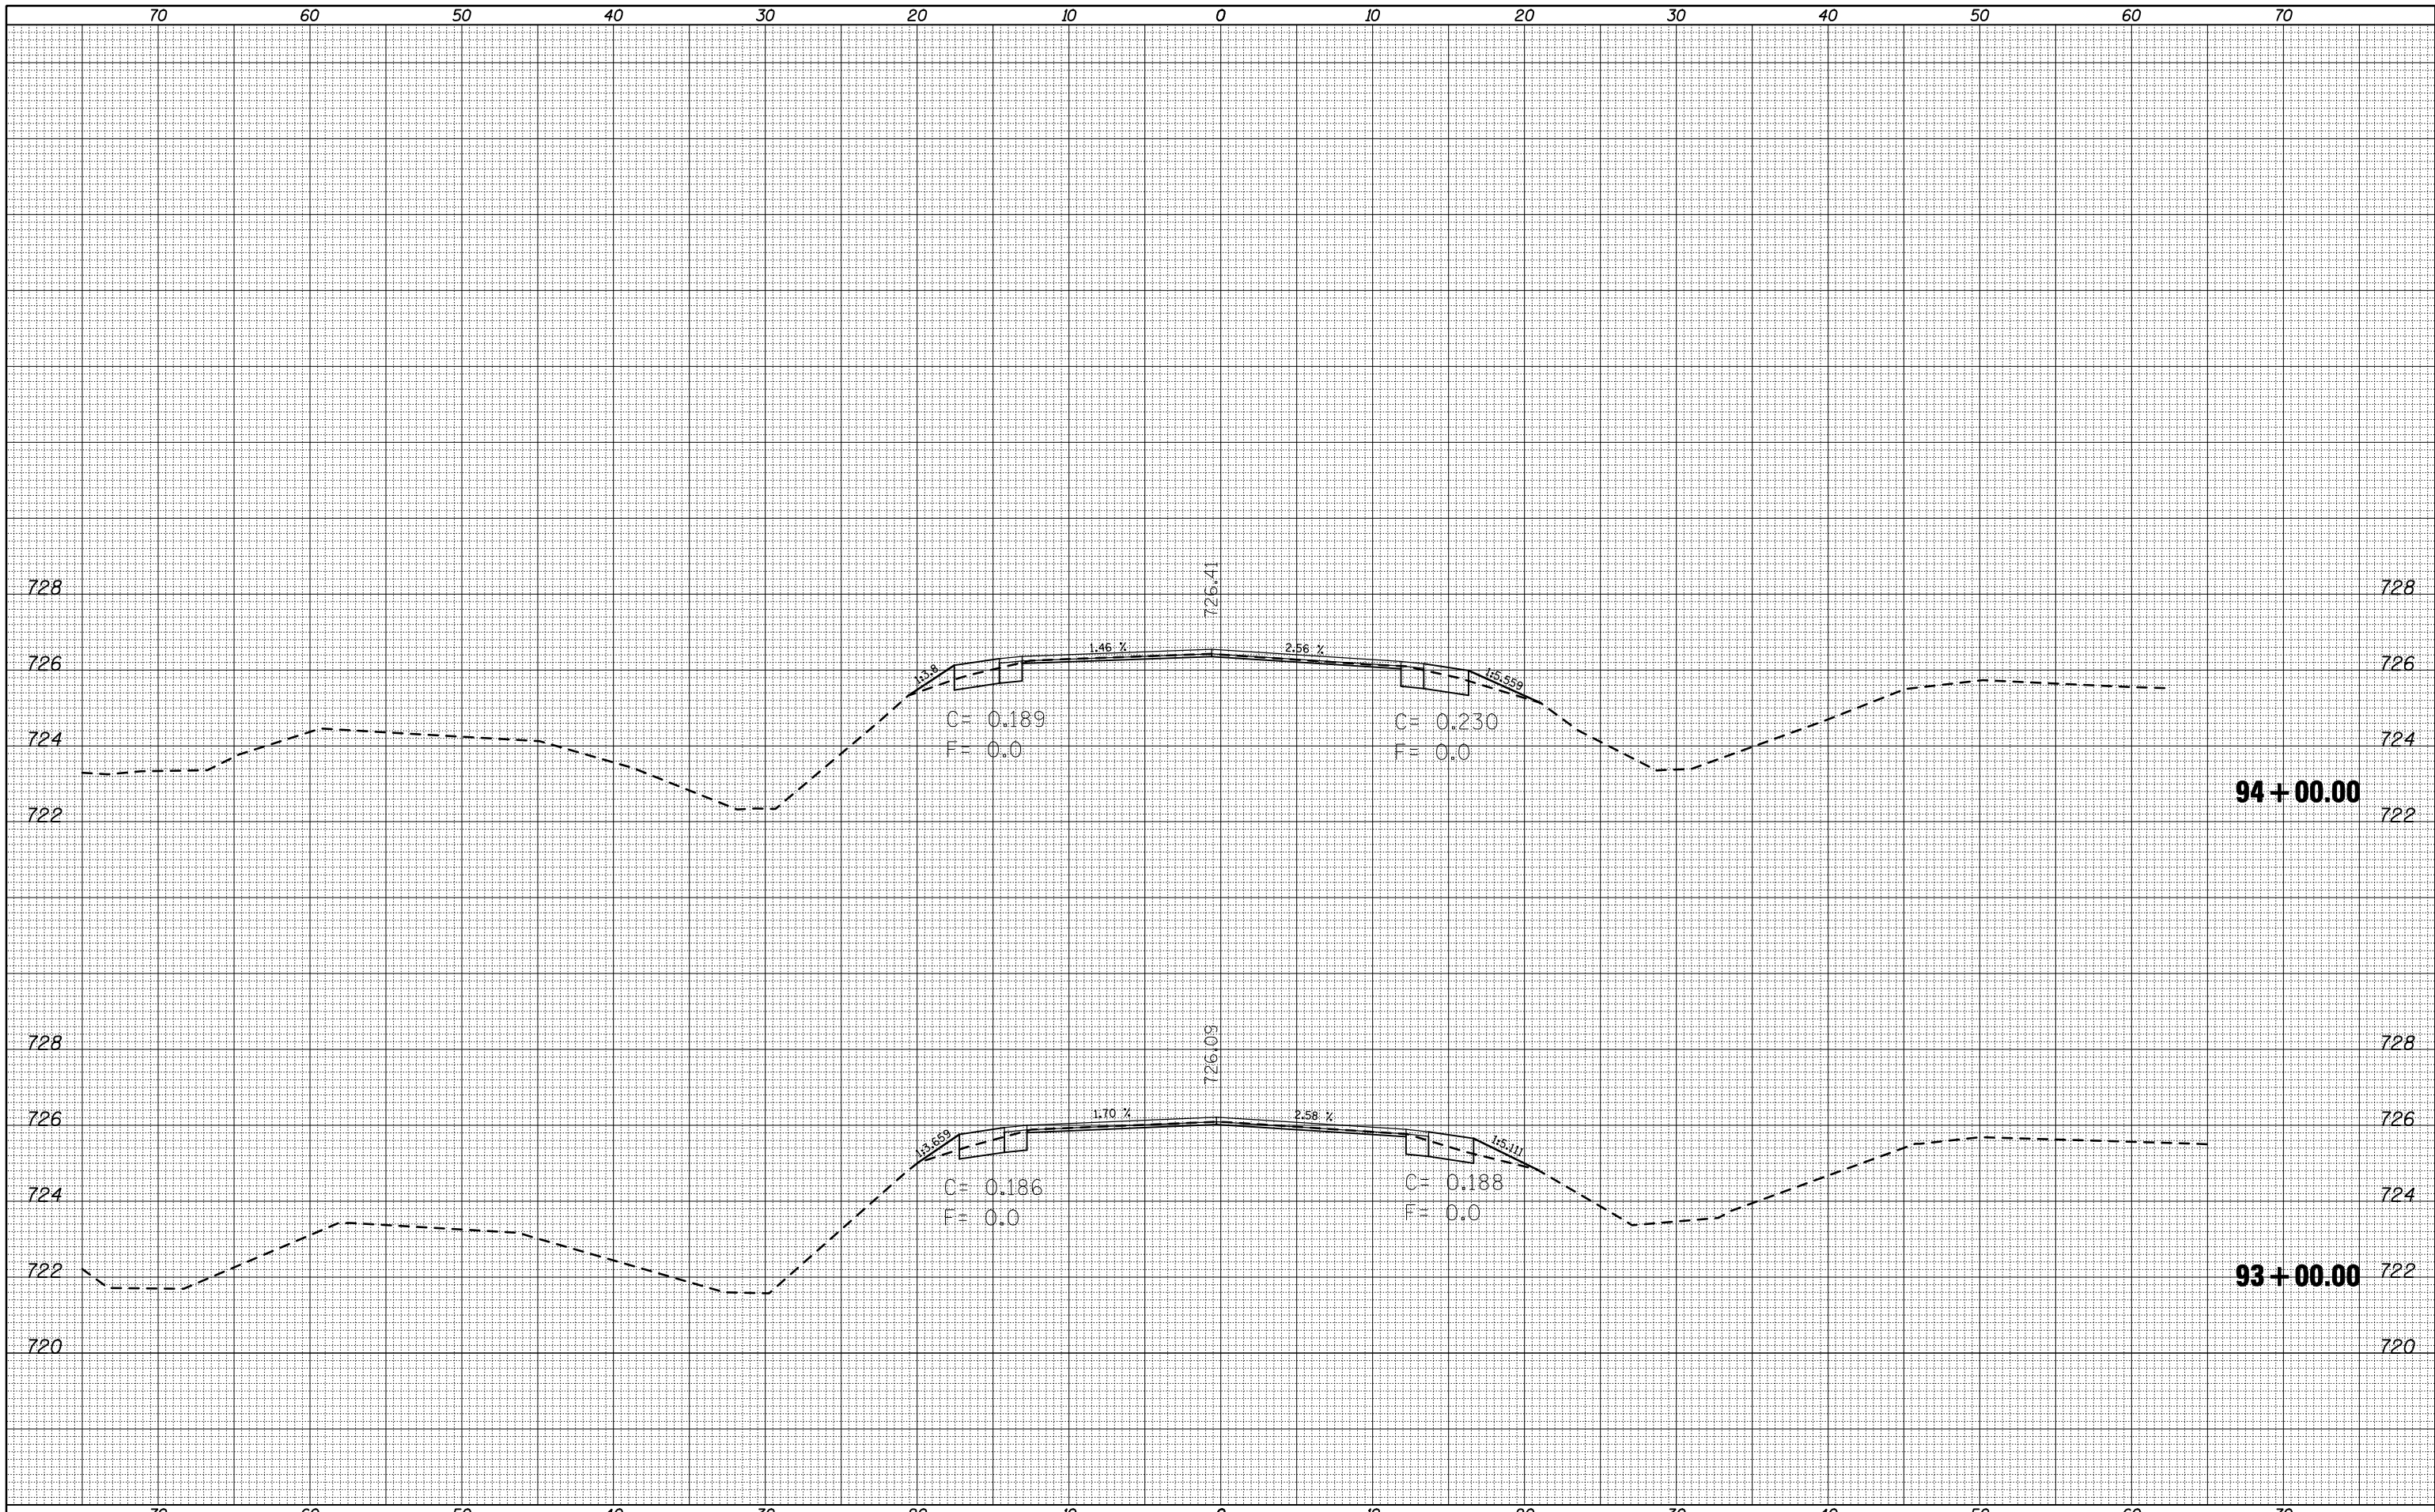

FILE NAME =	USER NAME = bucklesJJ	DESIGNED -	REVISED -	STATE OF ILLINOIS DEPARTMENT OF TRANSPORTATION	CROSS SECTIONS SCALE: SHEET NO. OF SHEETS STA. 93+00.00 TO STA. 94+00.00	F.A.P. RTE.	SECTION	COUNTY	TOTAL SHEETS	SHEET NO.
ca:\pw\work\pwidth\bucklesJJ\d0155680\0570273-sh	X5-ILL105.dgn	DRAWN -	REVISED -			741	(75,8,28)RS-3	PIATT	202	94
PLOT SCALE = 10.0000' / IN.	CHECKED -	REVISED -	ILLINOIS FED. AID PROJECT			CONTRACT NO. 70273				
PLOT DATE = 10/15/2010	DATE -	REVISED -								