


DATE	
BY	
ORIGINAL SURVEY NO.	
SURVEYED PLOTTED AREAS CHECKED	
NOTE BOOK	
TEMPLATE	
AREAS CHECKED	

DATE	
BY	
ORIGINAL SURVEY NO.	
SURVEYED PLOTTED AREAS CHECKED	
NOTE BOOK	
TEMPLATE	
AREAS CHECKED	

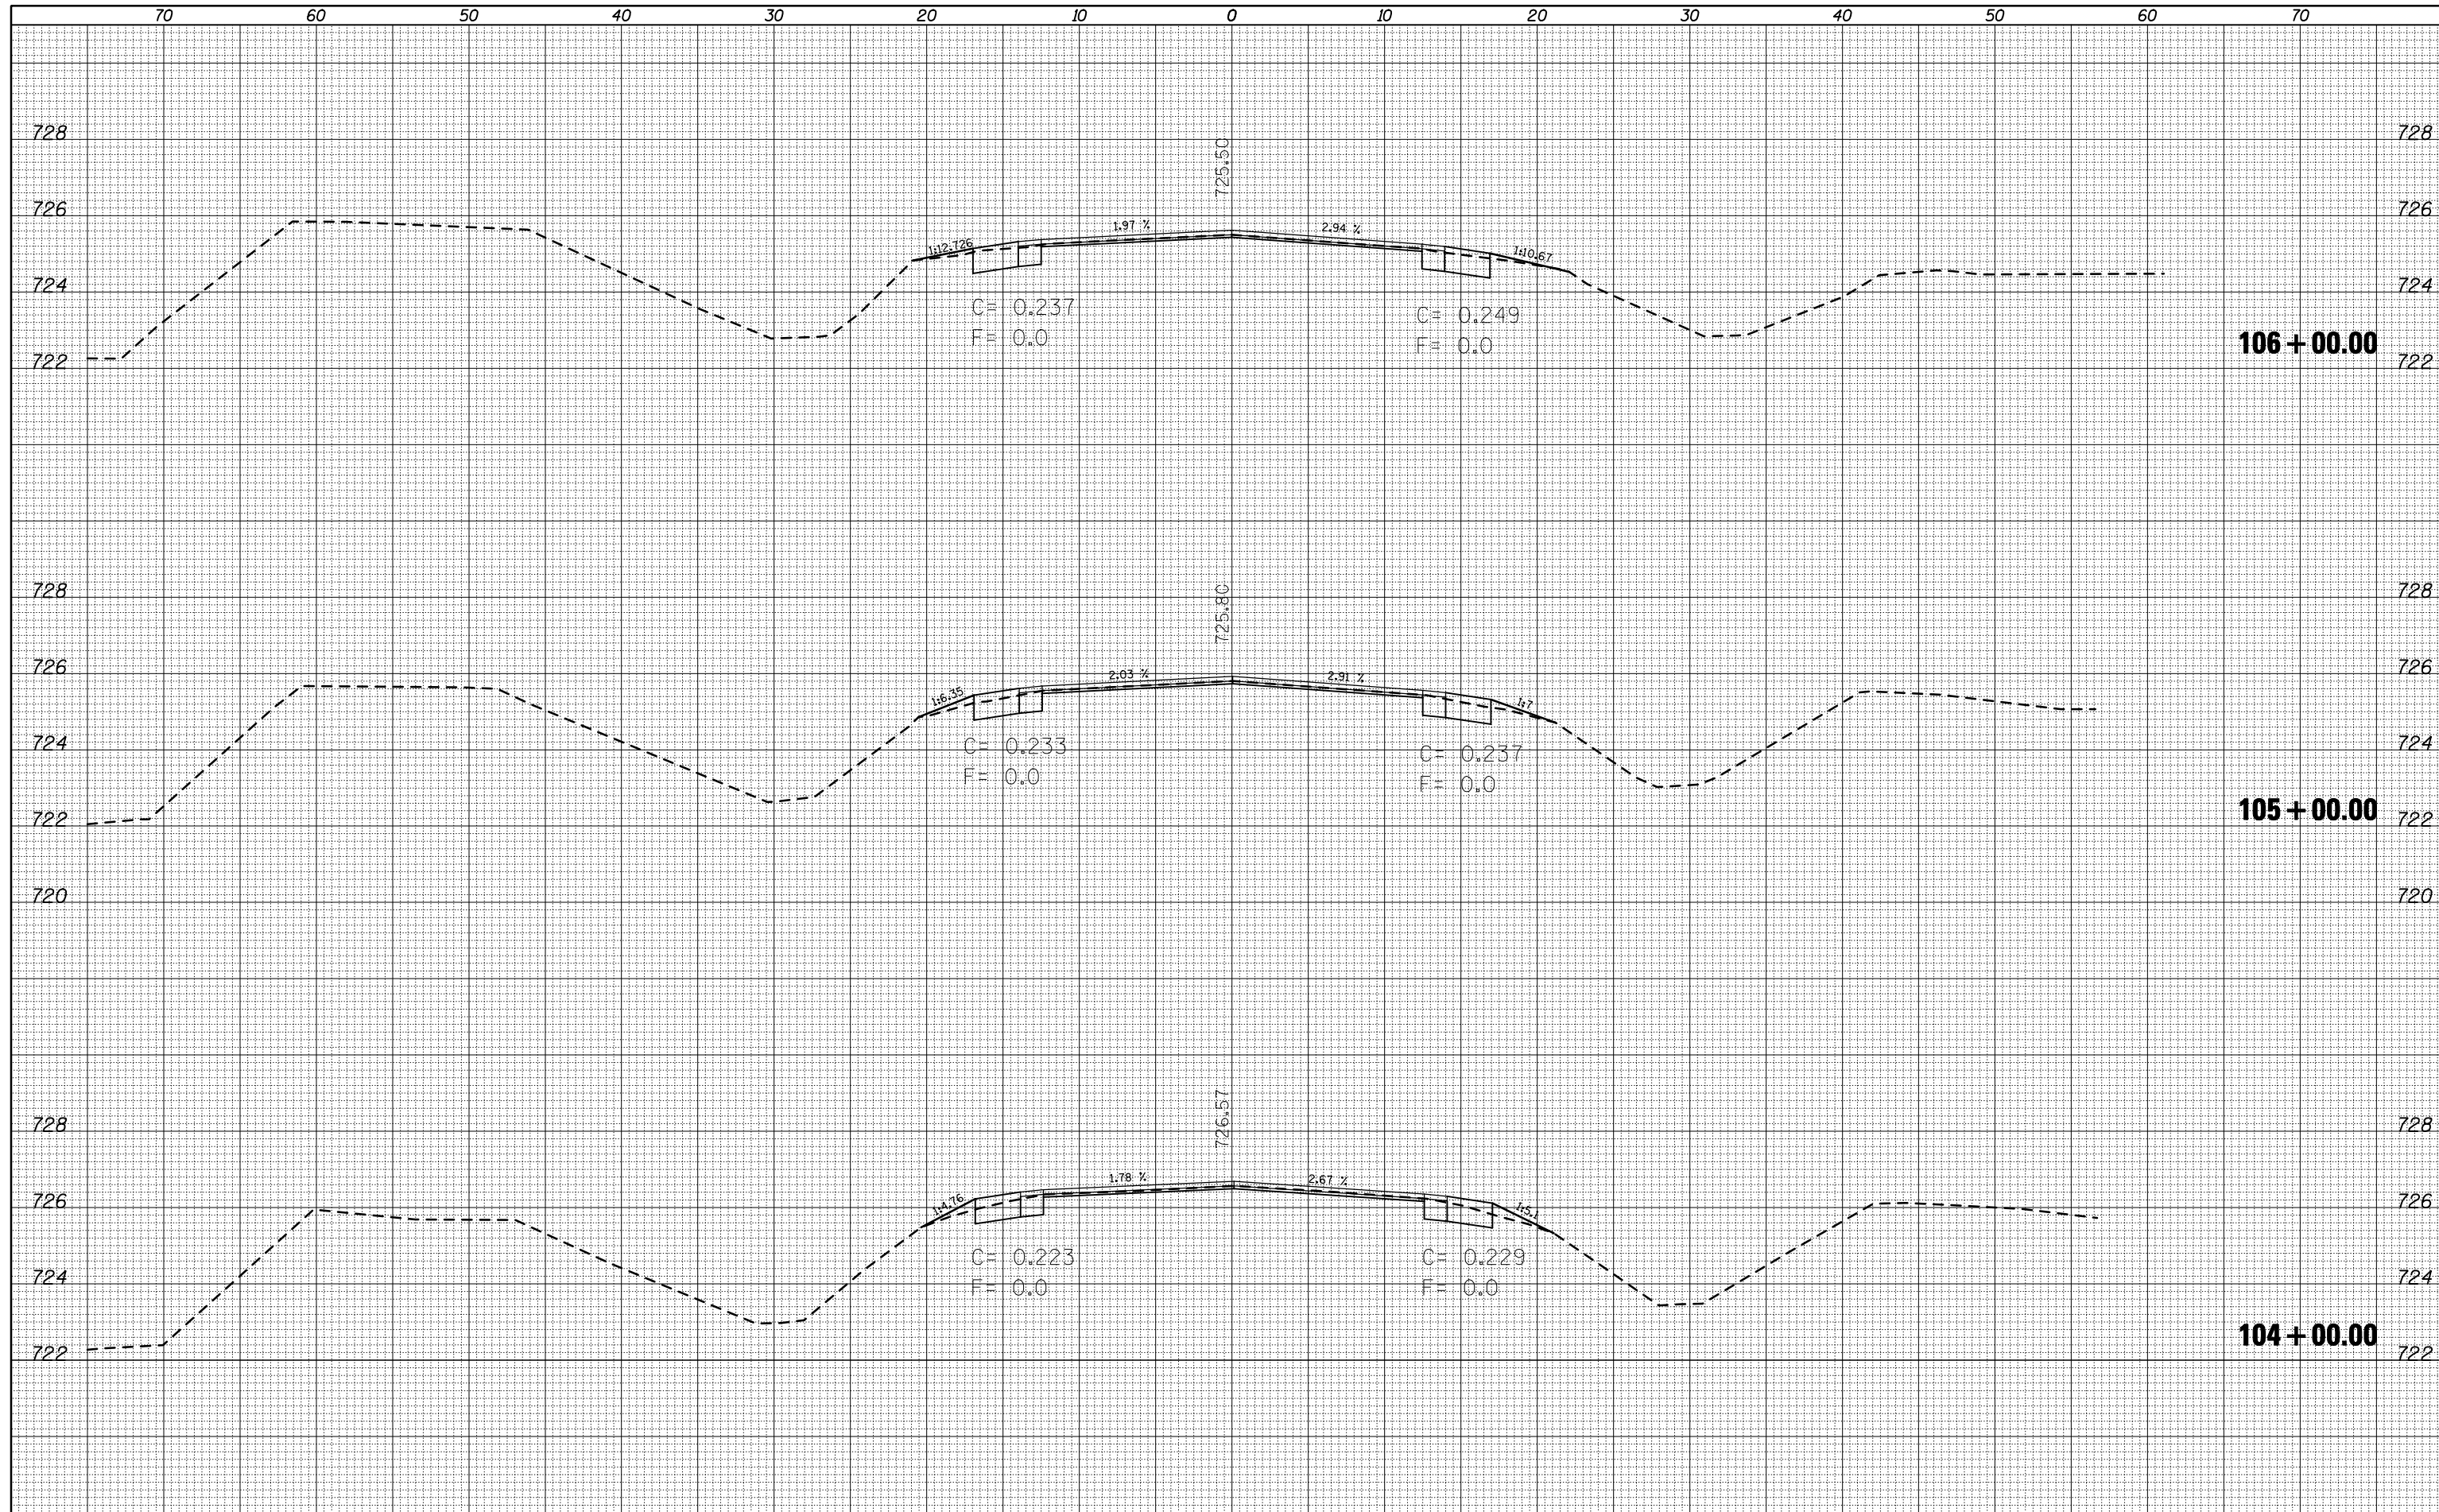

FILE NAME =	USER NAME = bucklesj	DESIGNED -	REVISIED -
ca:\pw\work\p\dot\bucklesj\d0155680\0570273-sh	X5-ILL105.dgn	DRAWN -	REVISIED -
	PLOT SCALE = 10.0000' / IN.	CHECKED -	REVISIED -
	PLOT DATE = 10/15/2010	DATE -	REVISIED -

**STATE OF ILLINOIS
DEPARTMENT OF TRANSPORTATION**

SCALE:		SHEET NO.	OF	SHEETS	STA. 104+00.00	TO STA. 106+00.00
--------	--	-----------	----	--------	----------------	-------------------

F.A.P. RTE.	SECTION	COUNTY	TOTAL SHEETS	SHEET NO.
741	(75,8,28)RS-3	PIATT	202	98
CONTRACT NO. 70273			ILLINOIS FED. AID PROJECT	