


DATE	
BY	
SURVEYED	
PLOTTED	
TEMPLATE	
AREAS	
CHECKED	
FINAL SURVEY	
NOTE BOOK	
NO.	

DATE	
BY	
SURVEYED	
PLOTTED	
TEMPLATE	
AREAS	
CHECKED	
ORIGINAL SURVEY	
NOTE BOOK	
NO.	

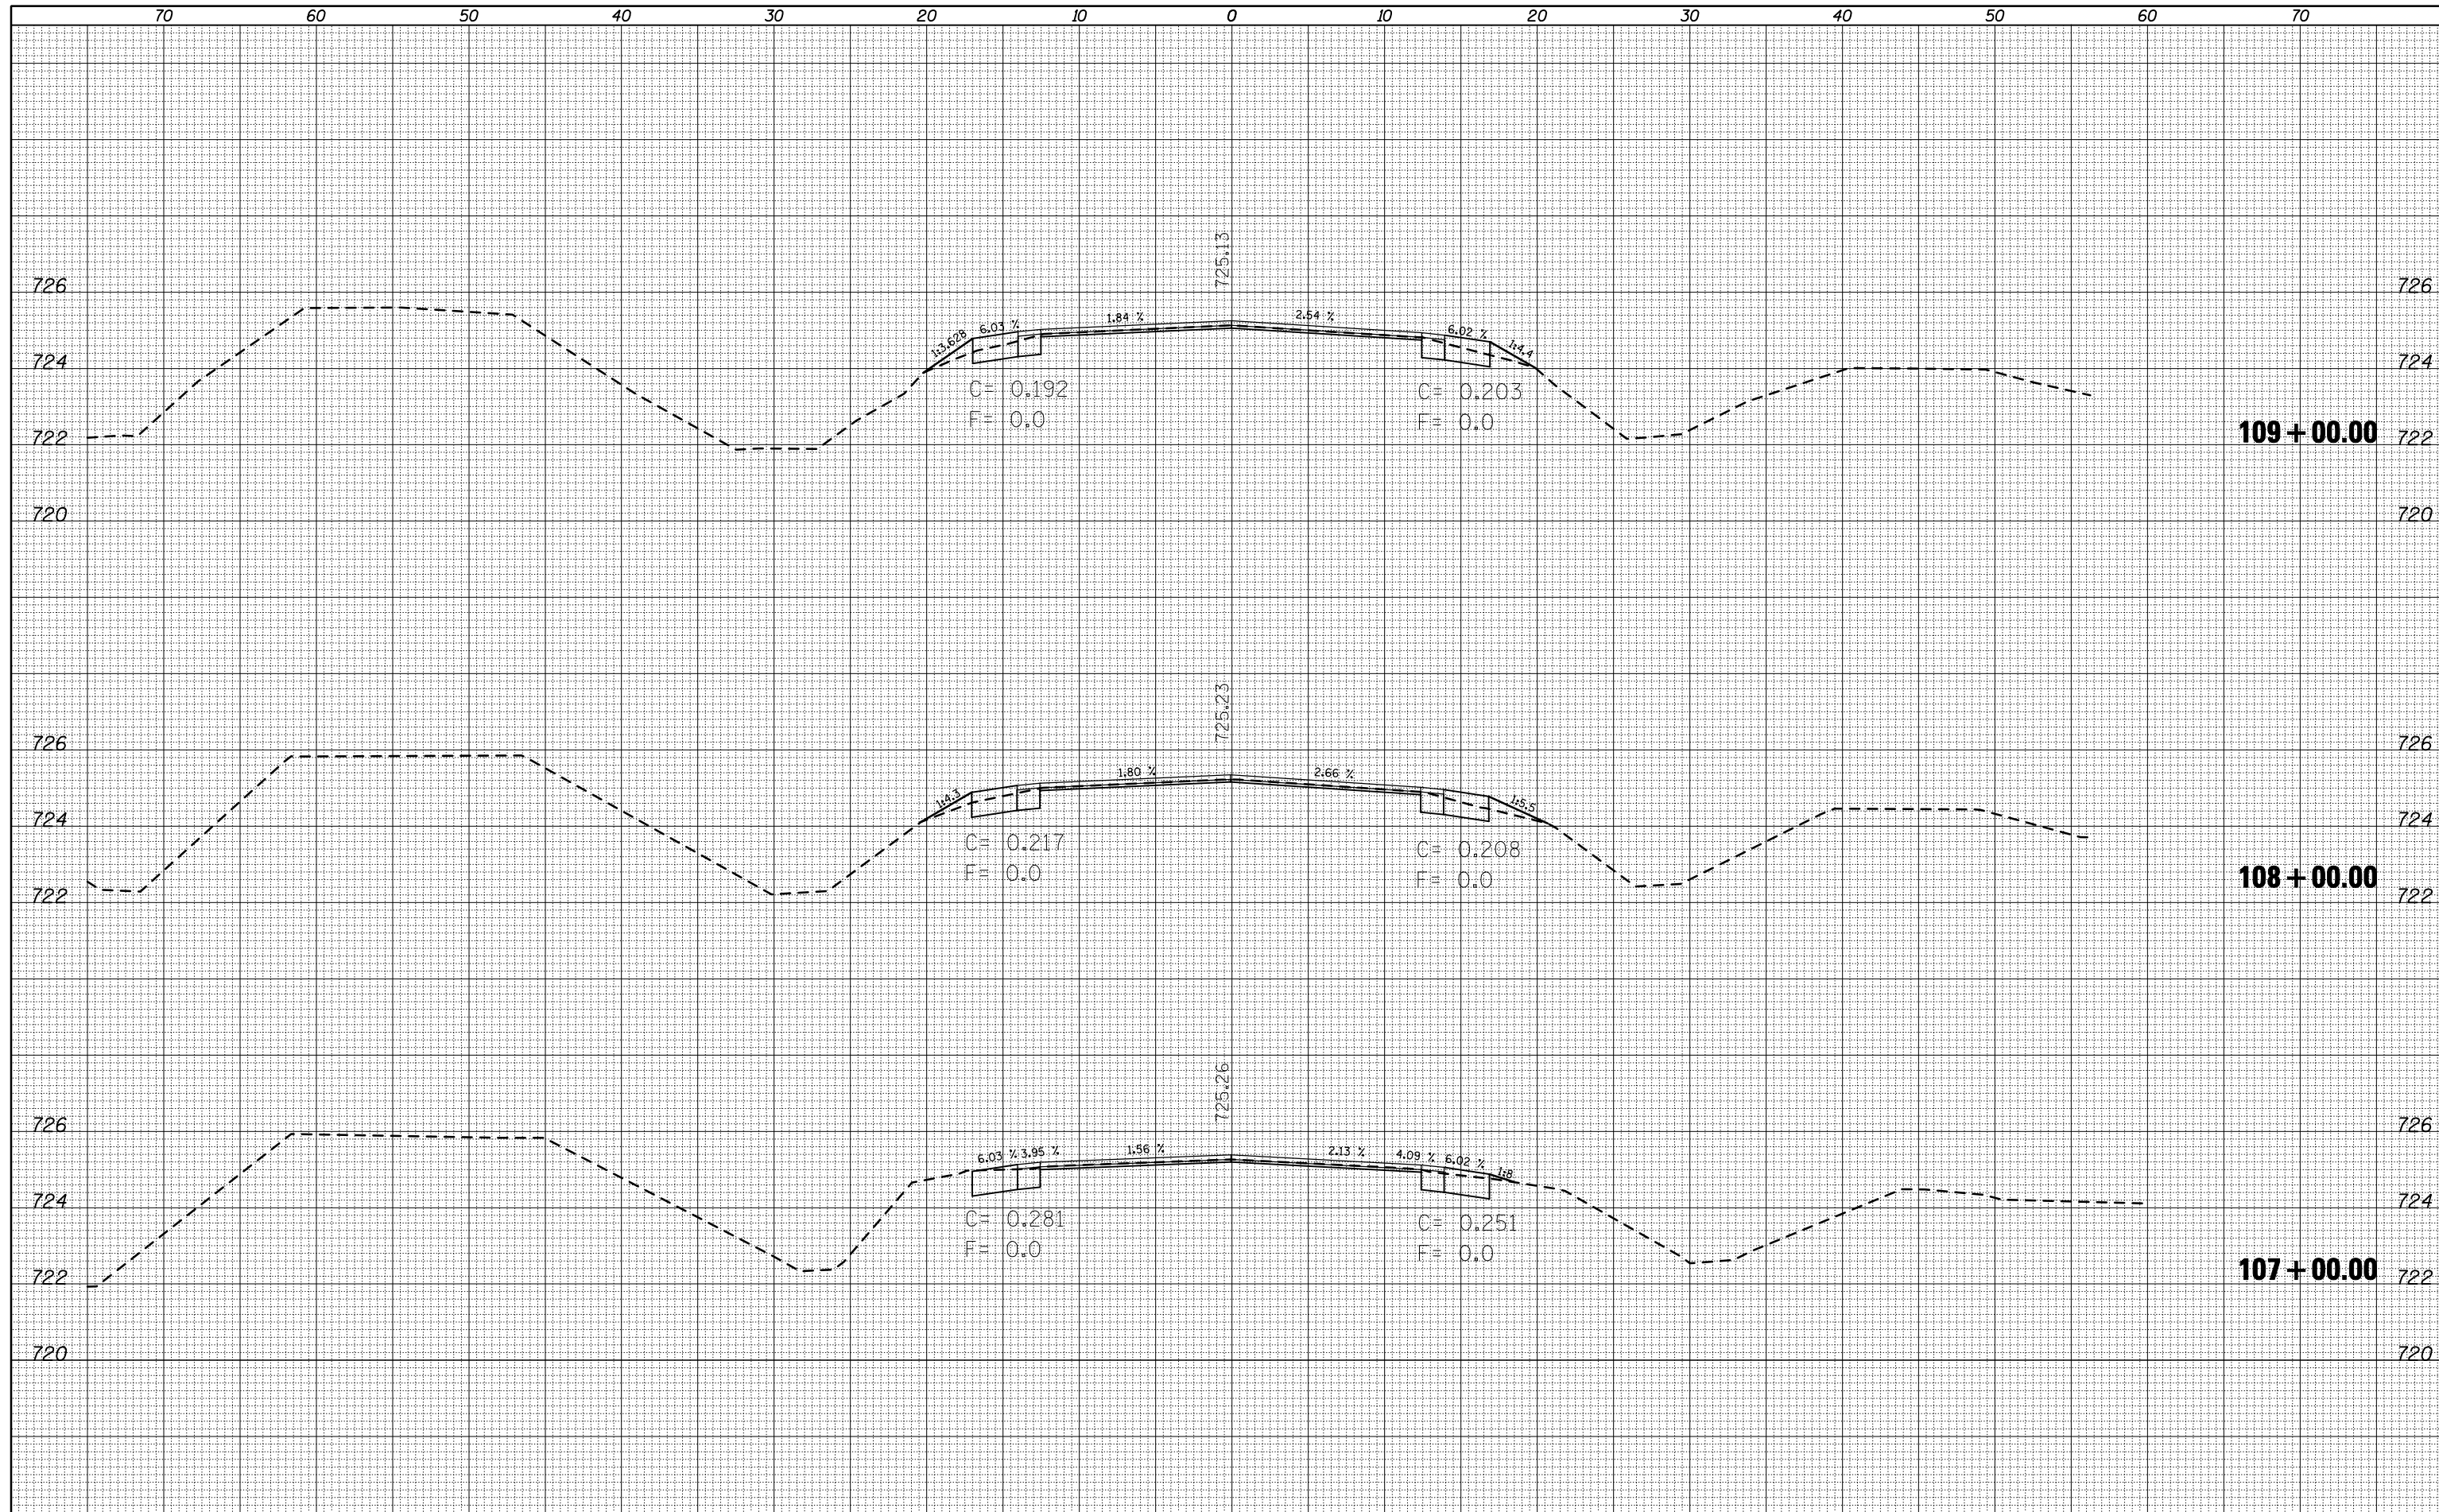

FILE NAME =	USER NAME = bucklesjj	DESIGNED -	REVISIED -	STATE OF ILLINOIS DEPARTMENT OF TRANSPORTATION	CROSS SECTIONS SCALE: SHEET NO. OF SHEETS STA. 107+00.00 TO STA. 109+00.00	F.A.P. RTE.	SECTION	COUNTY	TOTAL SHEETS	SHEET NO.
ca:\pw\work\pwidot\bucklesjj\d0155680\0570273-sh	ts-XS-ILL105.dgn	DRAWN -	REVISIED -			741	(75,8,28)RS-3	PIATT	202	99
PLOT SCALE = 10.0000 ' / IN.		CHECKED -	REVISIED -			CONTRACT NO. 70273				
PLOT DATE = 10/15/2010		DATE -	REVISIED -			ILLINOIS FED. AID PROJECT				