


| | |
|------------------|--|
| DATE | |
| BY | |
| FINISHED SURVEY | |
| PLOTTED TEMPLATE | |
| NOTE BOOK | |
| AREAS CHECKED | |
| NO. | |

| | |
|------------------|--|
| DATE | |
| BY | |
| ORIGINAL SURVEY | |
| PLOTTED TEMPLATE | |
| NOTE BOOK | |
| AREAS CHECKED | |
| NO. | |

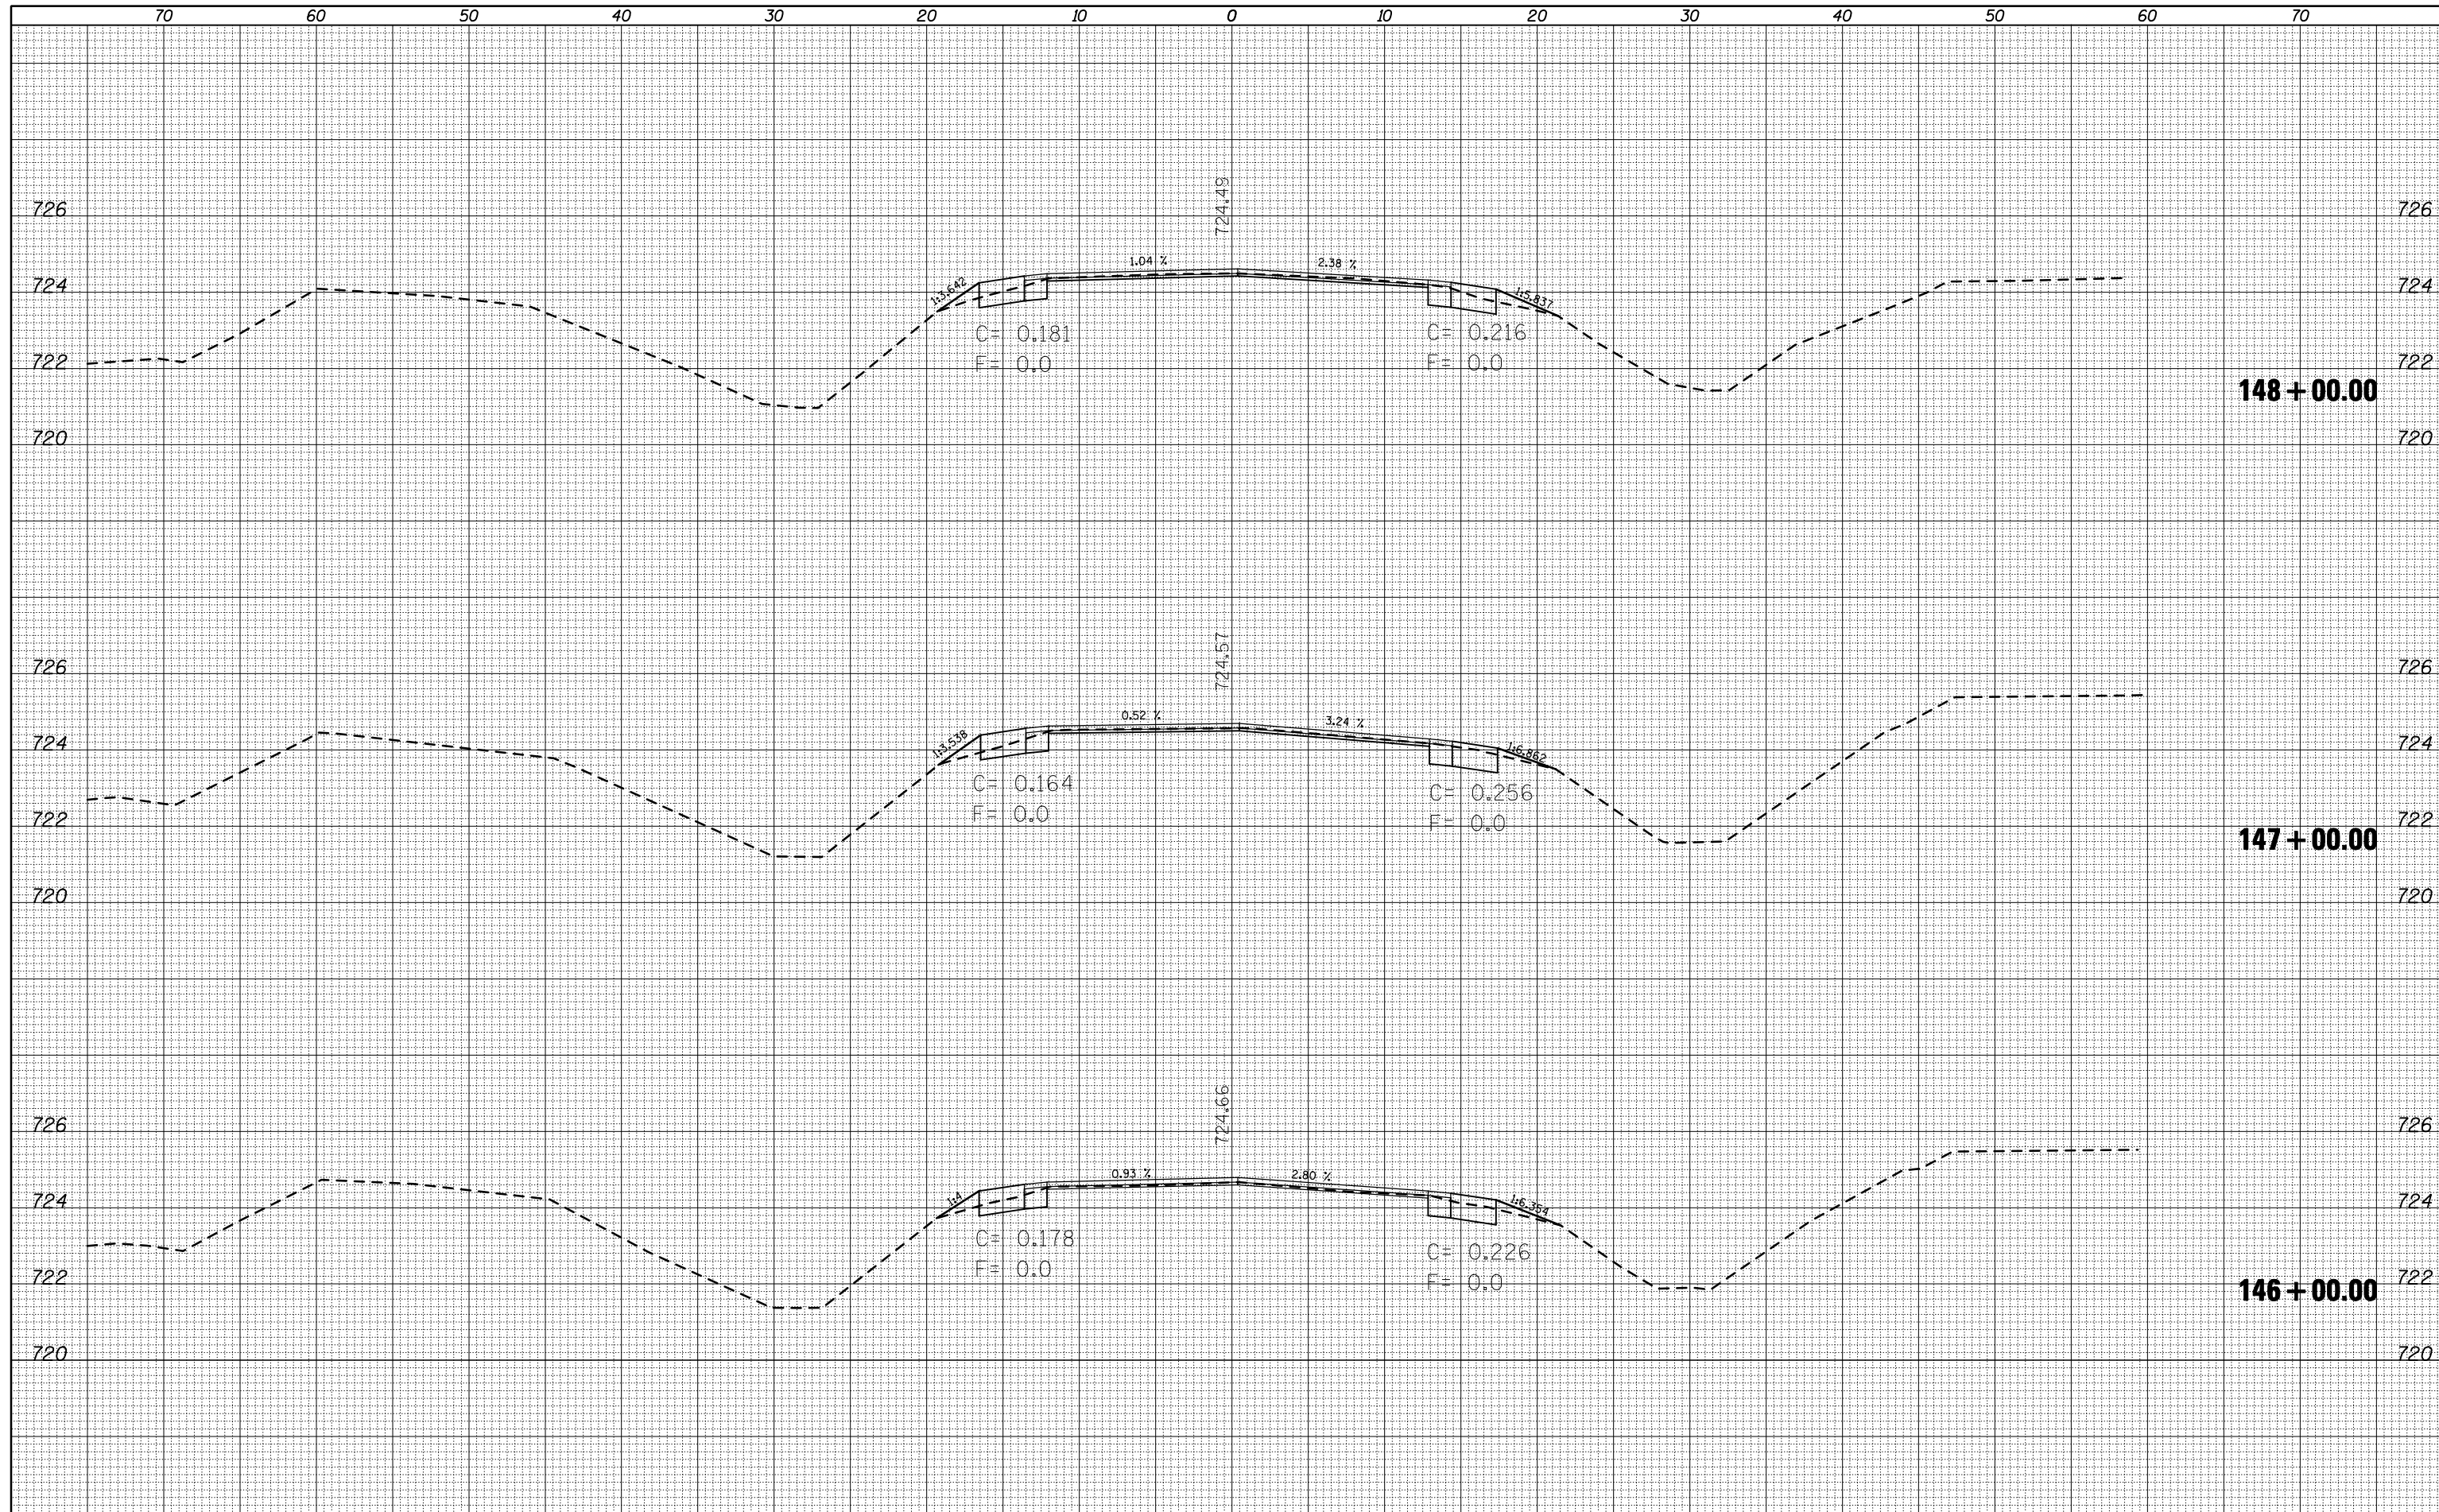

| | | | |
|--|------------------------------|------------|-----------|
| FILE NAME = | USER NAME = bucklesJJ | DESIGNED - | REVISED - |
| ca:\pw\work\pwidot\bucklesJJ\d0155680\0570273-sh | ts-XS-ILL105.dgn | DRAWN - | REVISED - |
| | PLOT SCALE = 10.0000 ' / IN. | CHECKED - | REVISED - |
| | PLOT DATE = 10/15/2010 | DATE - | REVISED - |

**STATE OF ILLINOIS
DEPARTMENT OF TRANSPORTATION**

| | | | | | | | |
|--------|--|-----------|----|--------|----------------|----|----------------|
| SCALE: | | SHEET NO. | OF | SHEETS | STA. 146+00.00 | TO | STA. 148+00.00 |
|--------|--|-----------|----|--------|----------------|----|----------------|

| | | | | |
|--------------------|---------------|--------|---------------------------|-----------|
| F.A.P. RTE. | SECTION | COUNTY | TOTAL SHEETS | SHEET NO. |
| 741 | (75,8,28)RS-3 | PIATT | 202 | 113 |
| CONTRACT NO. 70273 | | | ILLINOIS FED. AID PROJECT | |