


DATE	
BY	
FINAL SURVEY NO.	
SURVEYED PLOTTED TEMPLATE AREAS CHECKED	
NOTE BOOK NO.	

DATE	
BY	
ORIGINAL SURVEY NO.	
SURVEYED PLOTTED TEMPLATE AREAS CHECKED	
NOTE BOOK NO.	

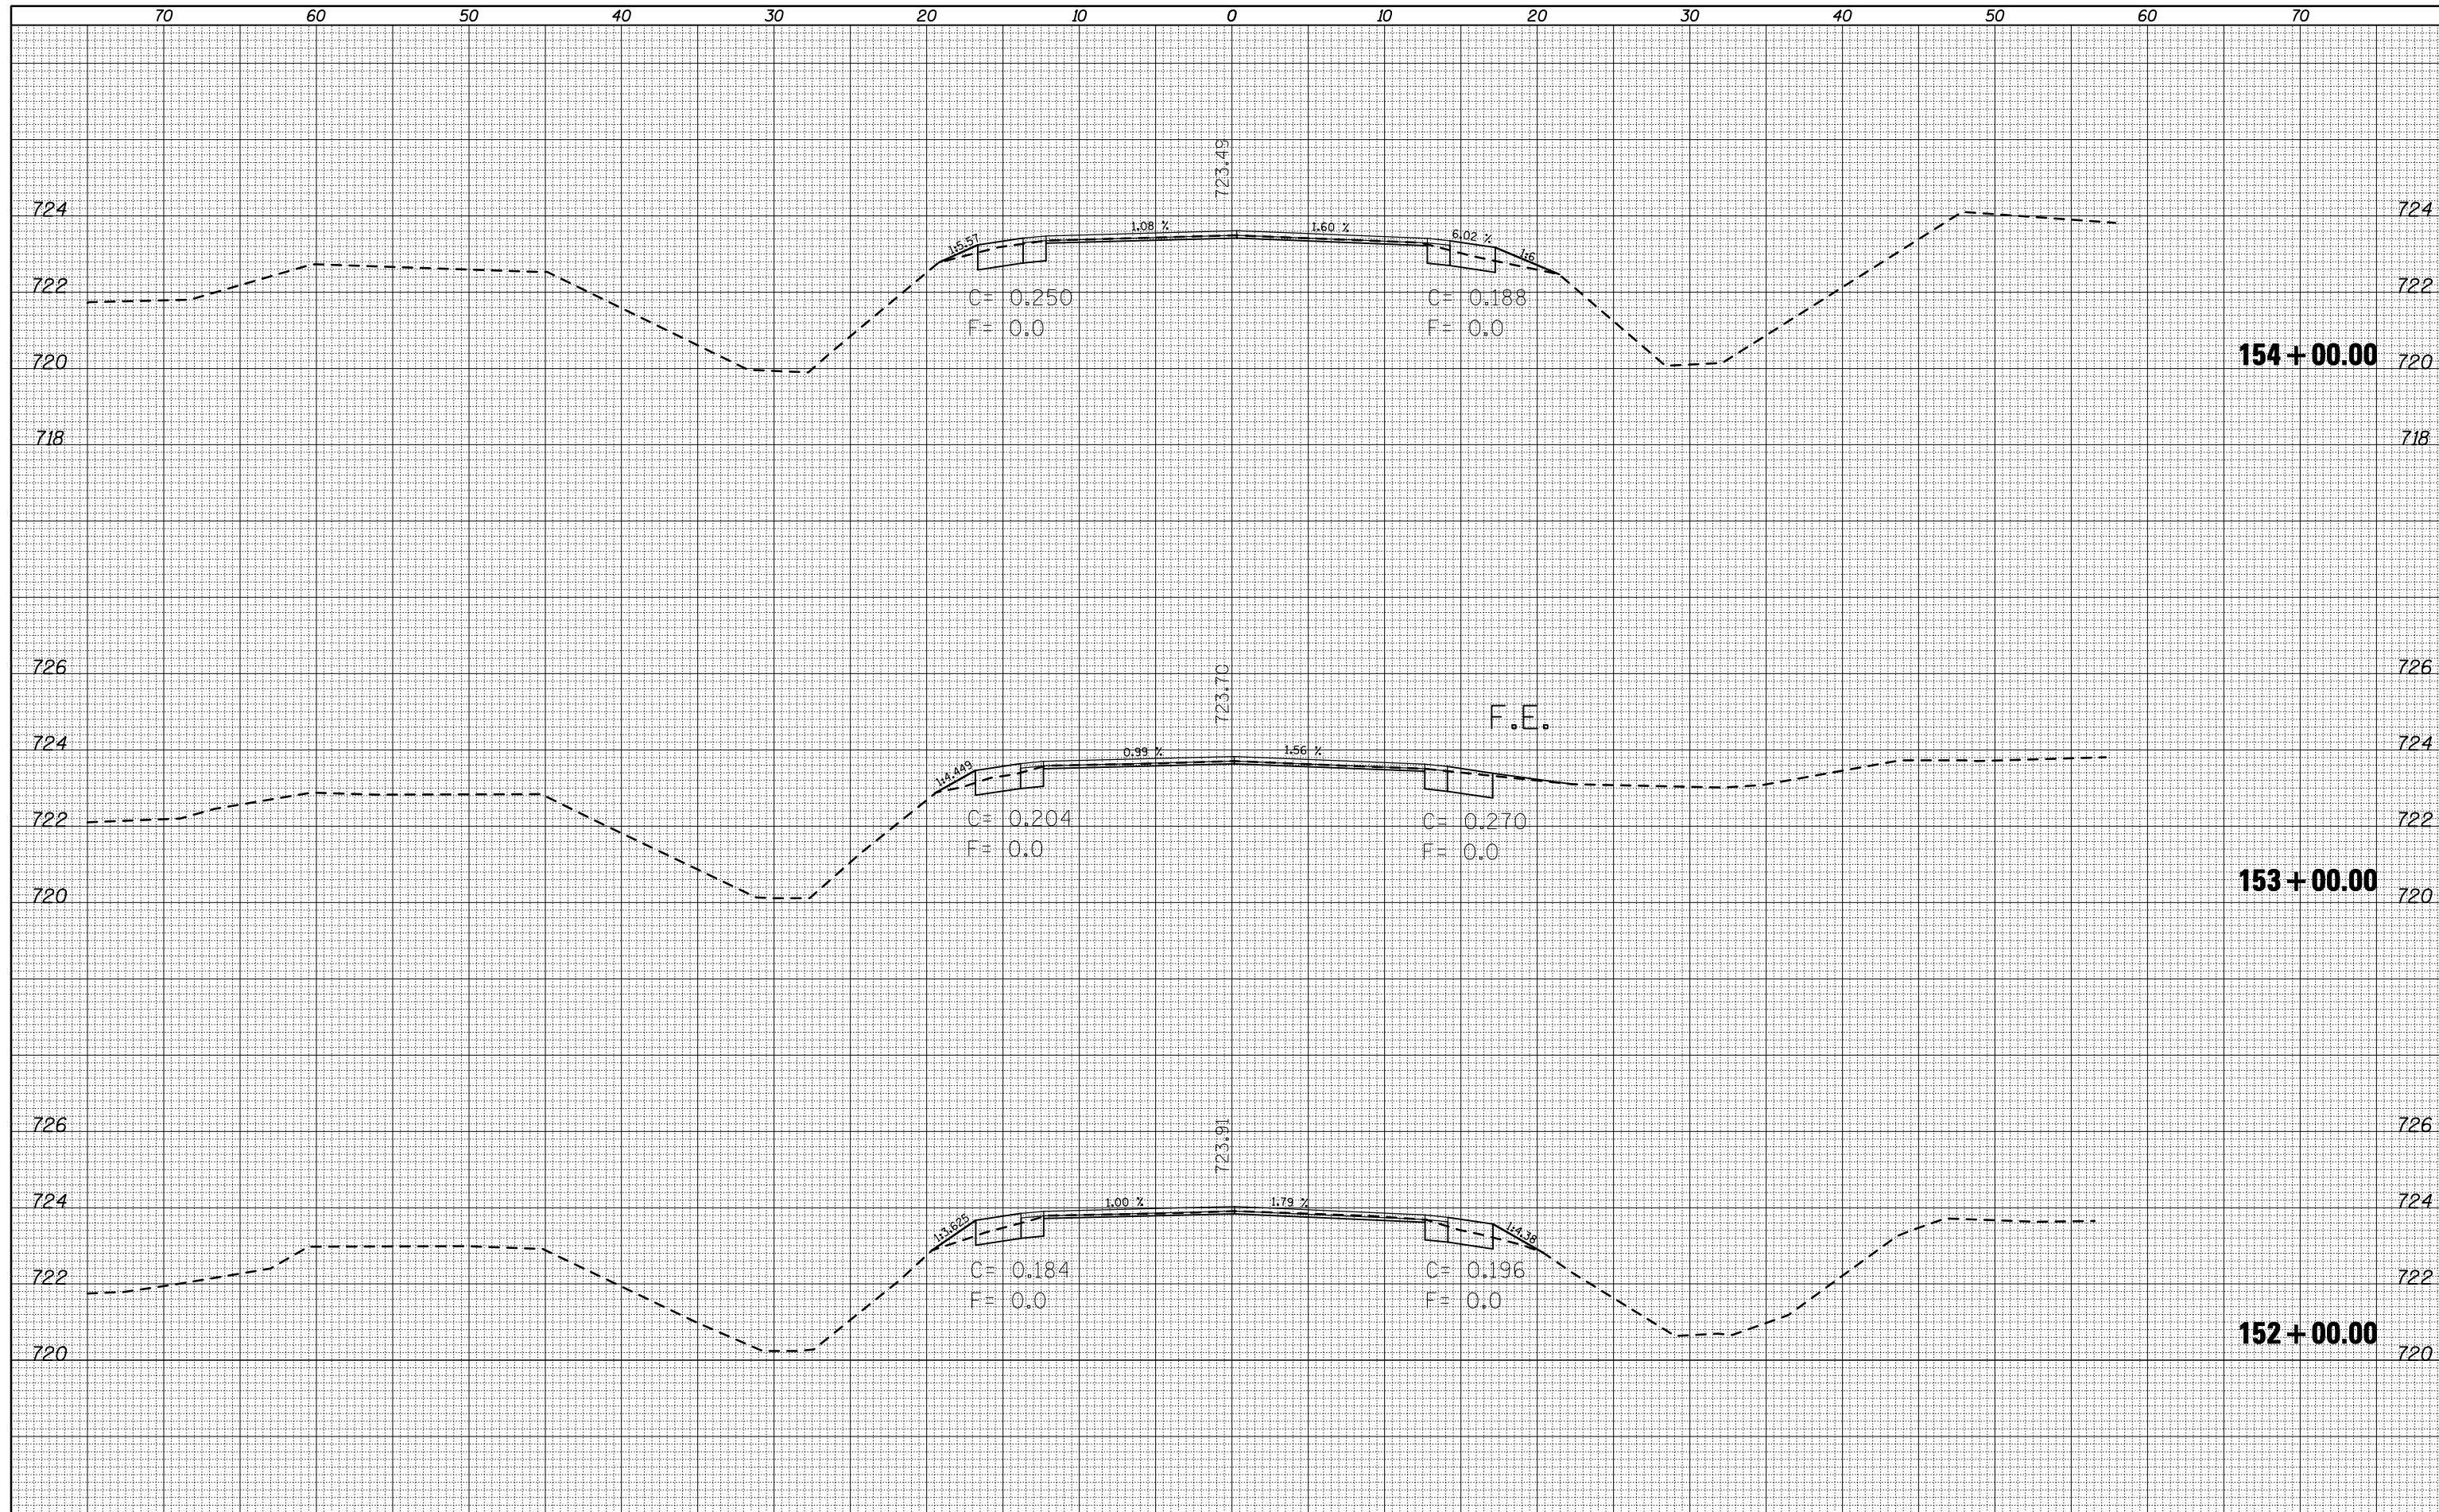

FILE NAME = c:\pwork\pwork\pwork\bucklesj\0155680\0570273-sh

USER NAME = bucklesj	DESIGNED -	REVISED -
DRAWN -	REVISOR -	REVISOR -
PLOT SCALE = 10.0000' / IN.	CHECKED -	REVISOR -
PLOT DATE = 10/15/2010	DATE -	REVISOR -

**STATE OF ILLINOIS
DEPARTMENT OF TRANSPORTATION**

SCALE:	SHEET NO.	OF SHEETS	STA. 152+00.00 TO STA. 154+00.00
--------	-----------	-----------	----------------------------------

F.A.P. RTE. 741	SECTION (75,8,28)RS-3	COUNTY PIATT	TOTAL SHEETS 202	SHEET NO. 115
CONTRACT NO. 70273				ILLINOIS FED. AID PROJECT