


DATE	
BY	
SURVEYED	
PLOTTED	
TEMPLATE	
AREAS	
CHECKED	
FINAL SURVEY	
NOTE BOOK	
NO.	

DATE	
BY	
SURVEYED	
PLOTTED	
TEMPLATE	
AREAS	
CHECKED	
ORIGINAL SURVEY	
NOTE BOOK	
NO.	

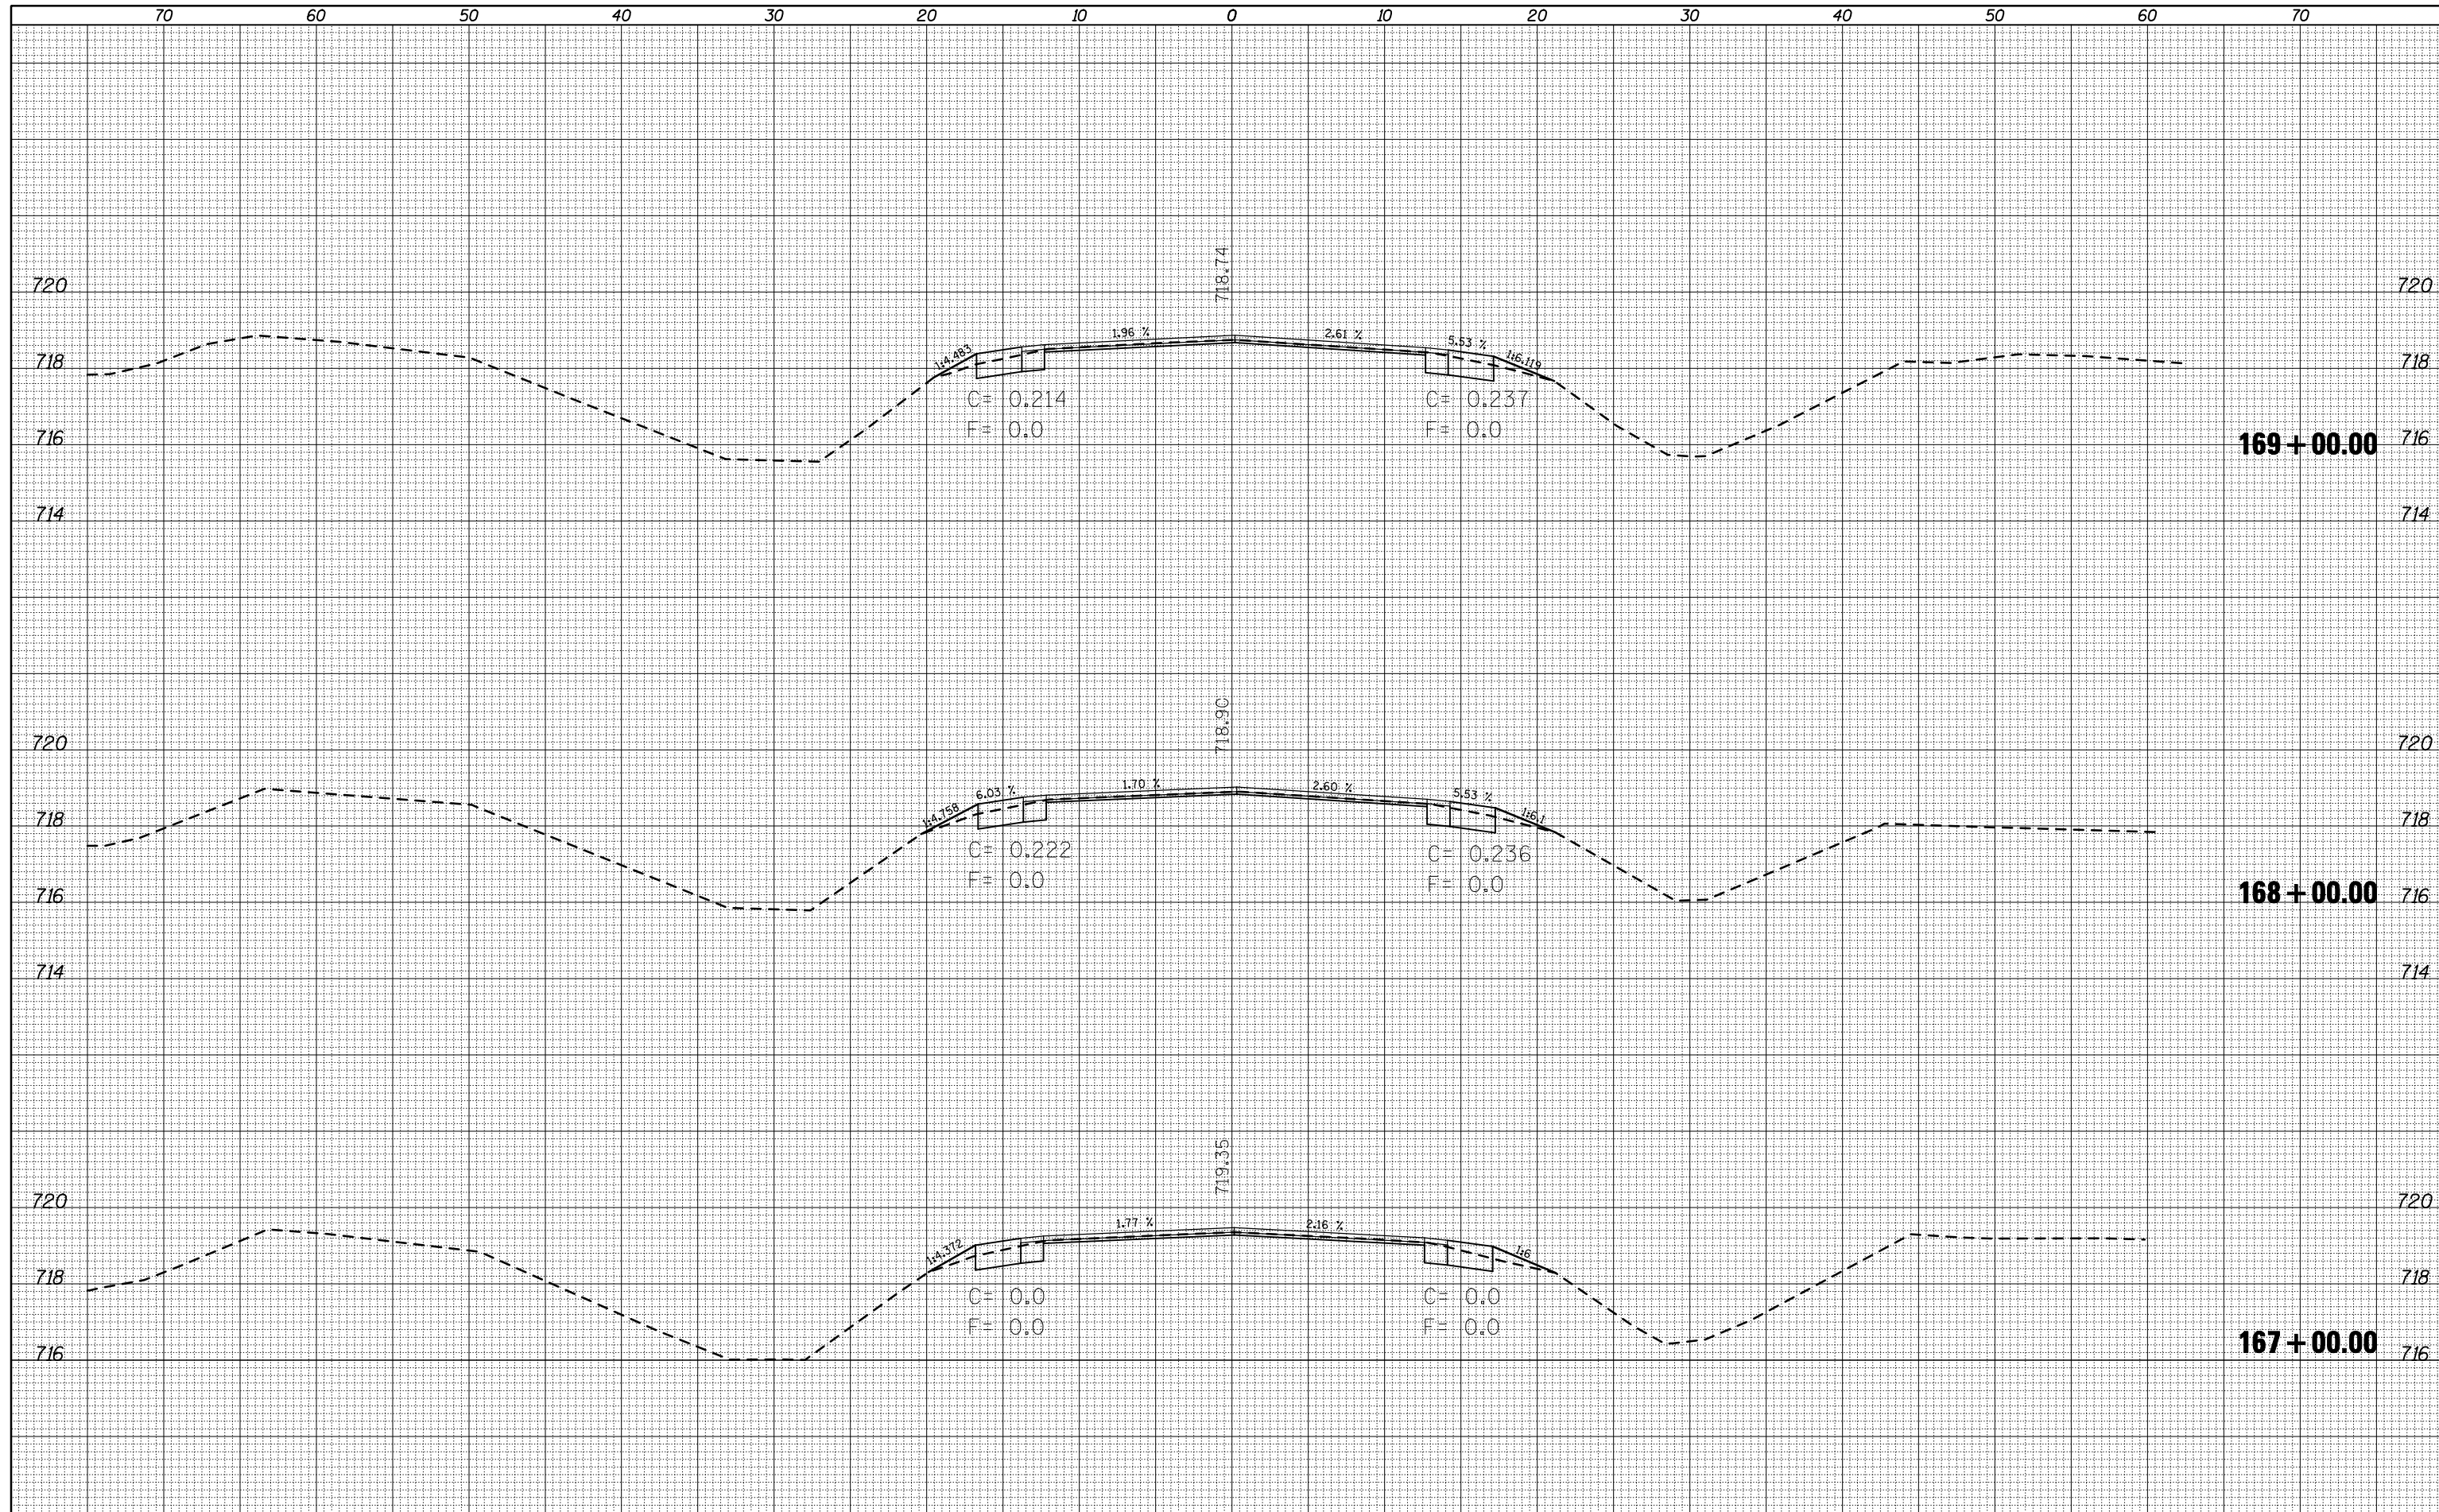

FILE NAME =	USER NAME = bucklesJJ	DESIGNED -	REVISIED -	STATE OF ILLINOIS DEPARTMENT OF TRANSPORTATION	CROSS SECTIONS SCALE: SHEET NO. OF SHEETS STA. 167+00.00 TO STA. 169+00.00	F.A.P. RTE.	SECTION	COUNTY	TOTAL SHEETS	SHEET NO.
ca:\pw\work\pwidot\bucklesJJ\d0155680\0570273-sh	X5-ILL105.dgn	DRAWN -	REVISIED -			741	(75,8,28)RS-3	PIATT	202	121
PLOT SCALE = 10.0000 ' / IN.	CHECKED -	REVISIED -	ILLINOIS FED. AID PROJECT			CONTRACT NO. 70273				
PLOT DATE = 10/15/2010	DATE -	REVISIED -								