


DATE	
BY	
SURVEYED	
PLOTTED	
TEMPLATE	
AREAS	
CHECKED	
FINAL SURVEY	
NOTE BOOK	
NO.	

DATE	
BY	
SURVEYED	
PLOTTED	
TEMPLATE	
AREAS	
CHECKED	
ORIGINAL SURVEY	
NOTE BOOK	
NO.	

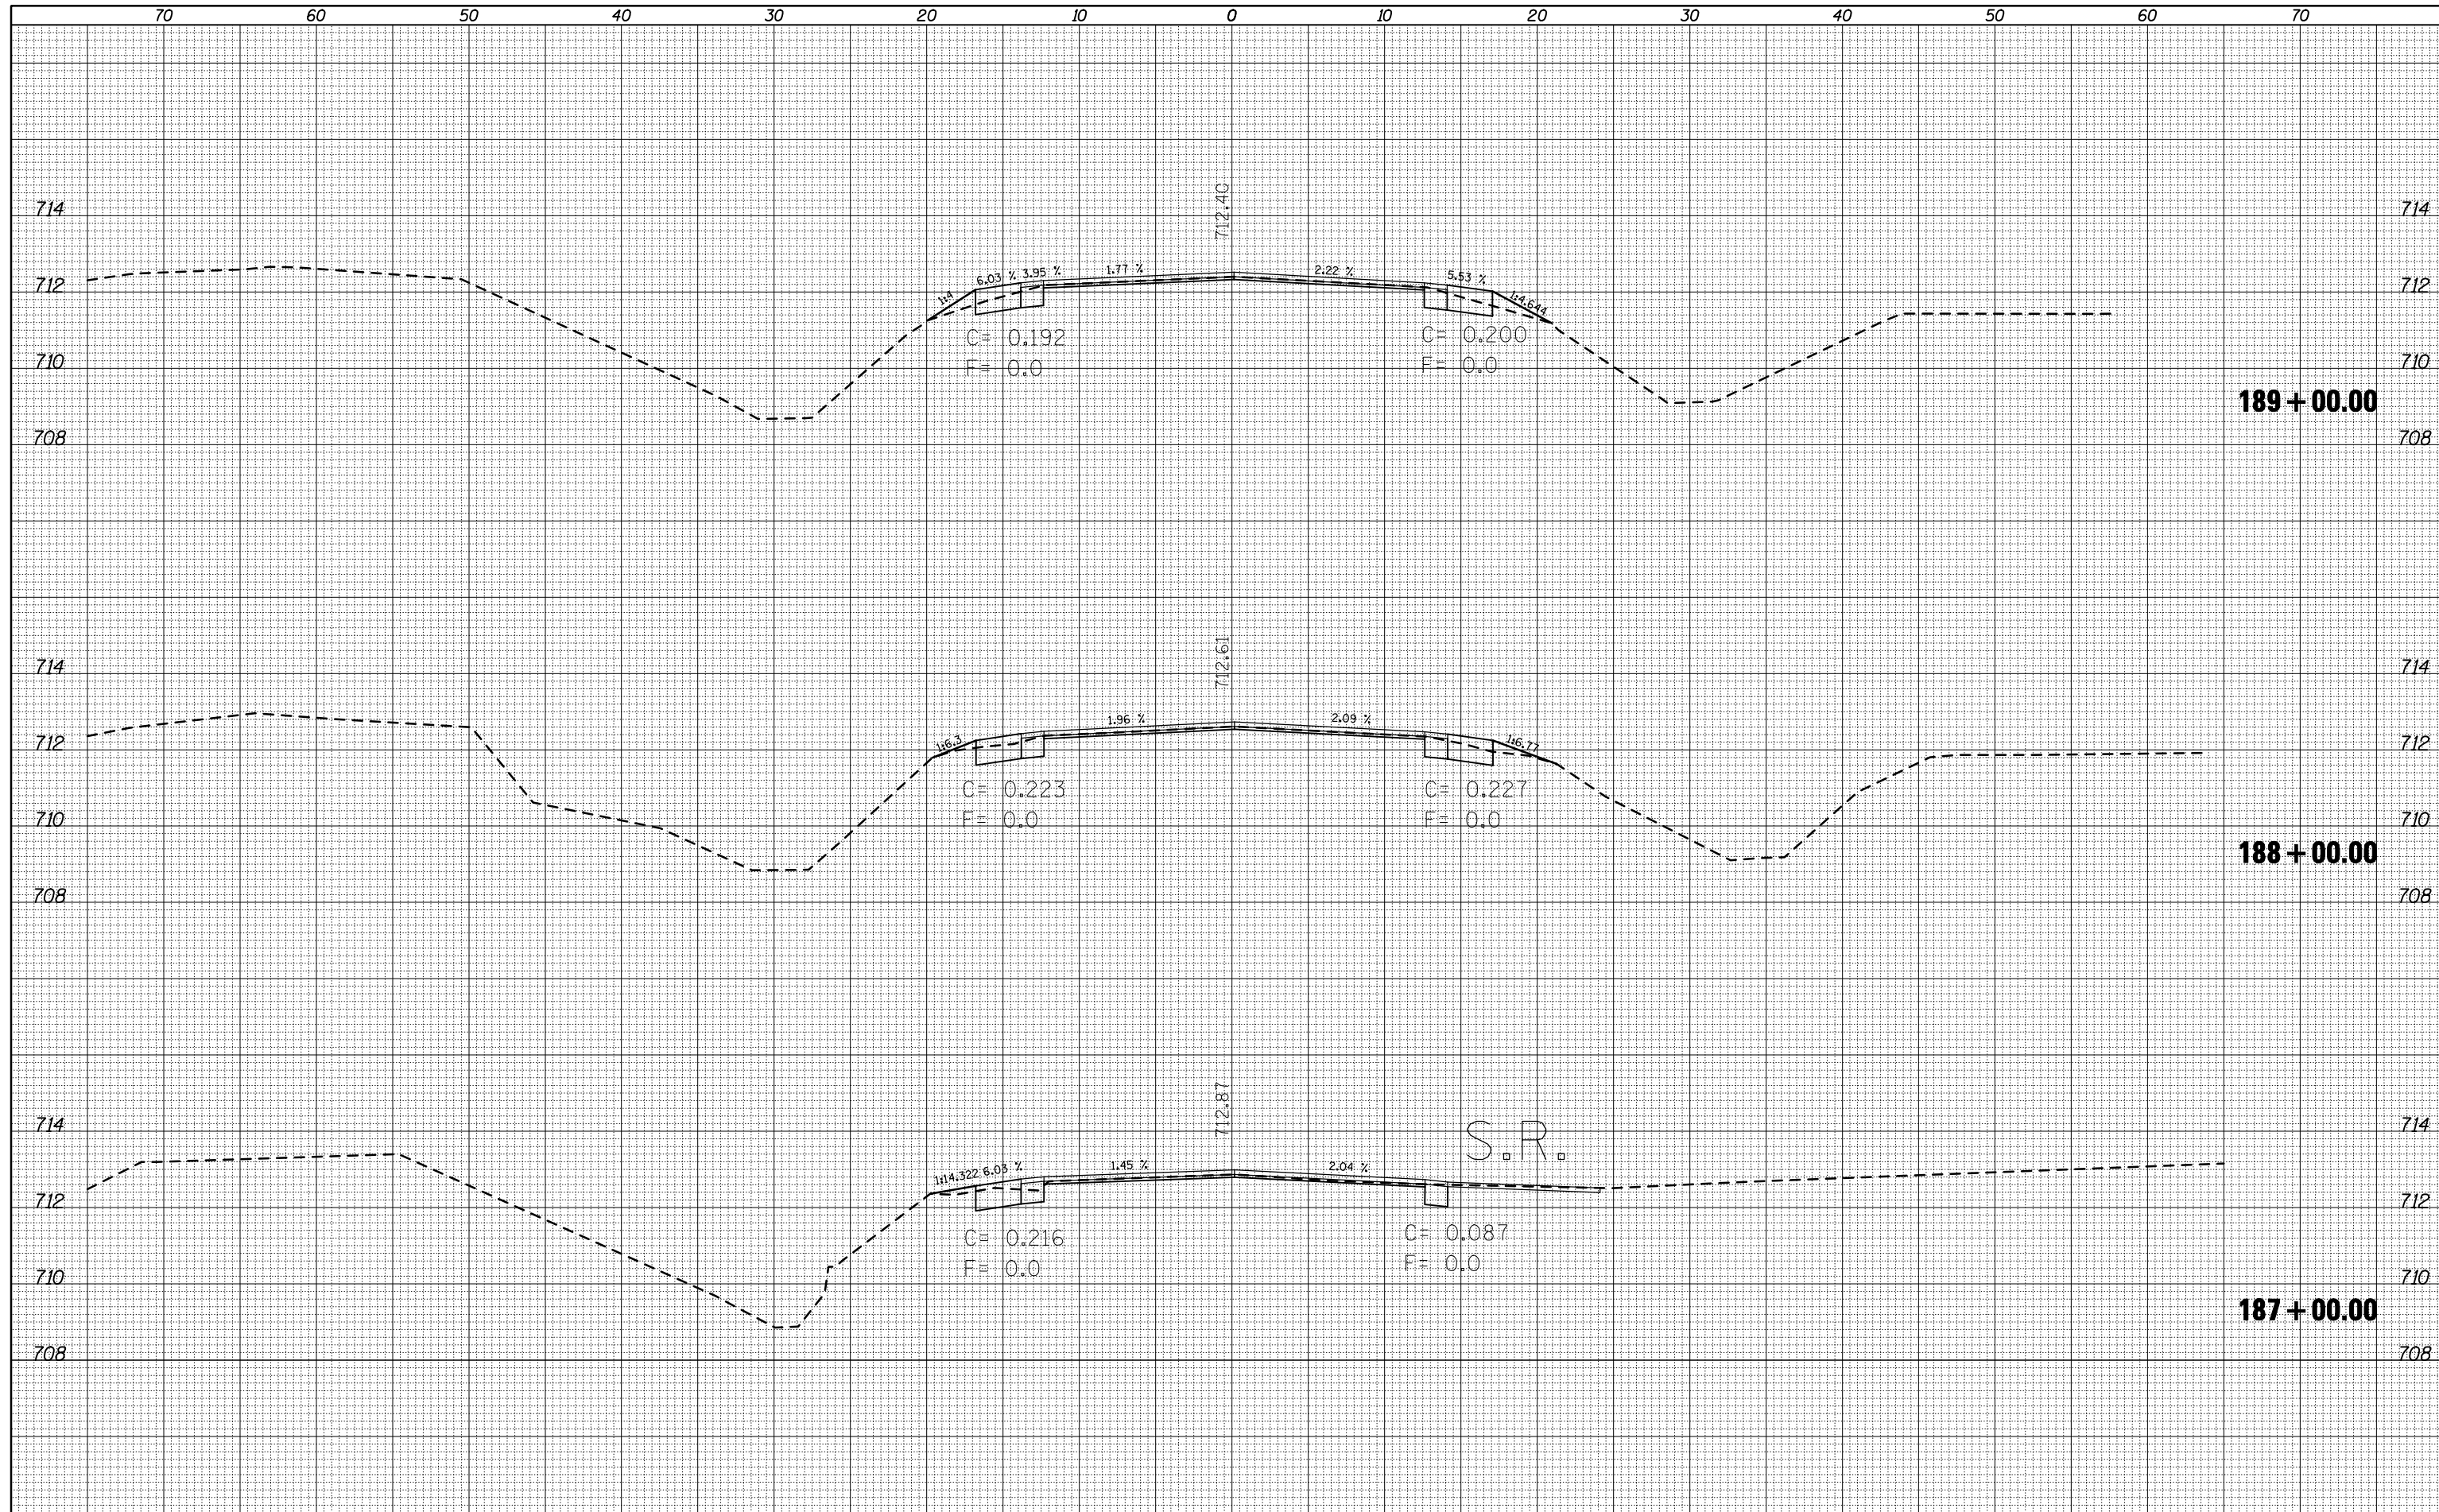

FILE NAME =	USER NAME = bucklesjj	DESIGNED -	REVISED -	<b>STATE OF ILLINOIS</b> <b>DEPARTMENT OF TRANSPORTATION</b>	<b>CROSS SECTIONS</b> SCALE: SHEET NO. OF SHEETS STA. 187+00.00 TO STA. 189+00.00	F.A.P. RTE.	SECTION	COUNTY	TOTAL SHEETS	SHEET NO.
ca:\pw\work\pwidot\bucklesjj\d0155680\0570273-sh	X5-ILL105.dgn	DRAWN -	REVISED -			741	(75,8,28)RS-3	PIATT	202	128
PLOT SCALE = 10.0000 ' / IN.		CHECKED -	REVISED -			CONTRACT NO. 70273		ILLINOIS FED. AID PROJECT		
PLOT DATE = 10/15/2010		DATE -	REVISED -							