


BY	DATE

BY	DATE

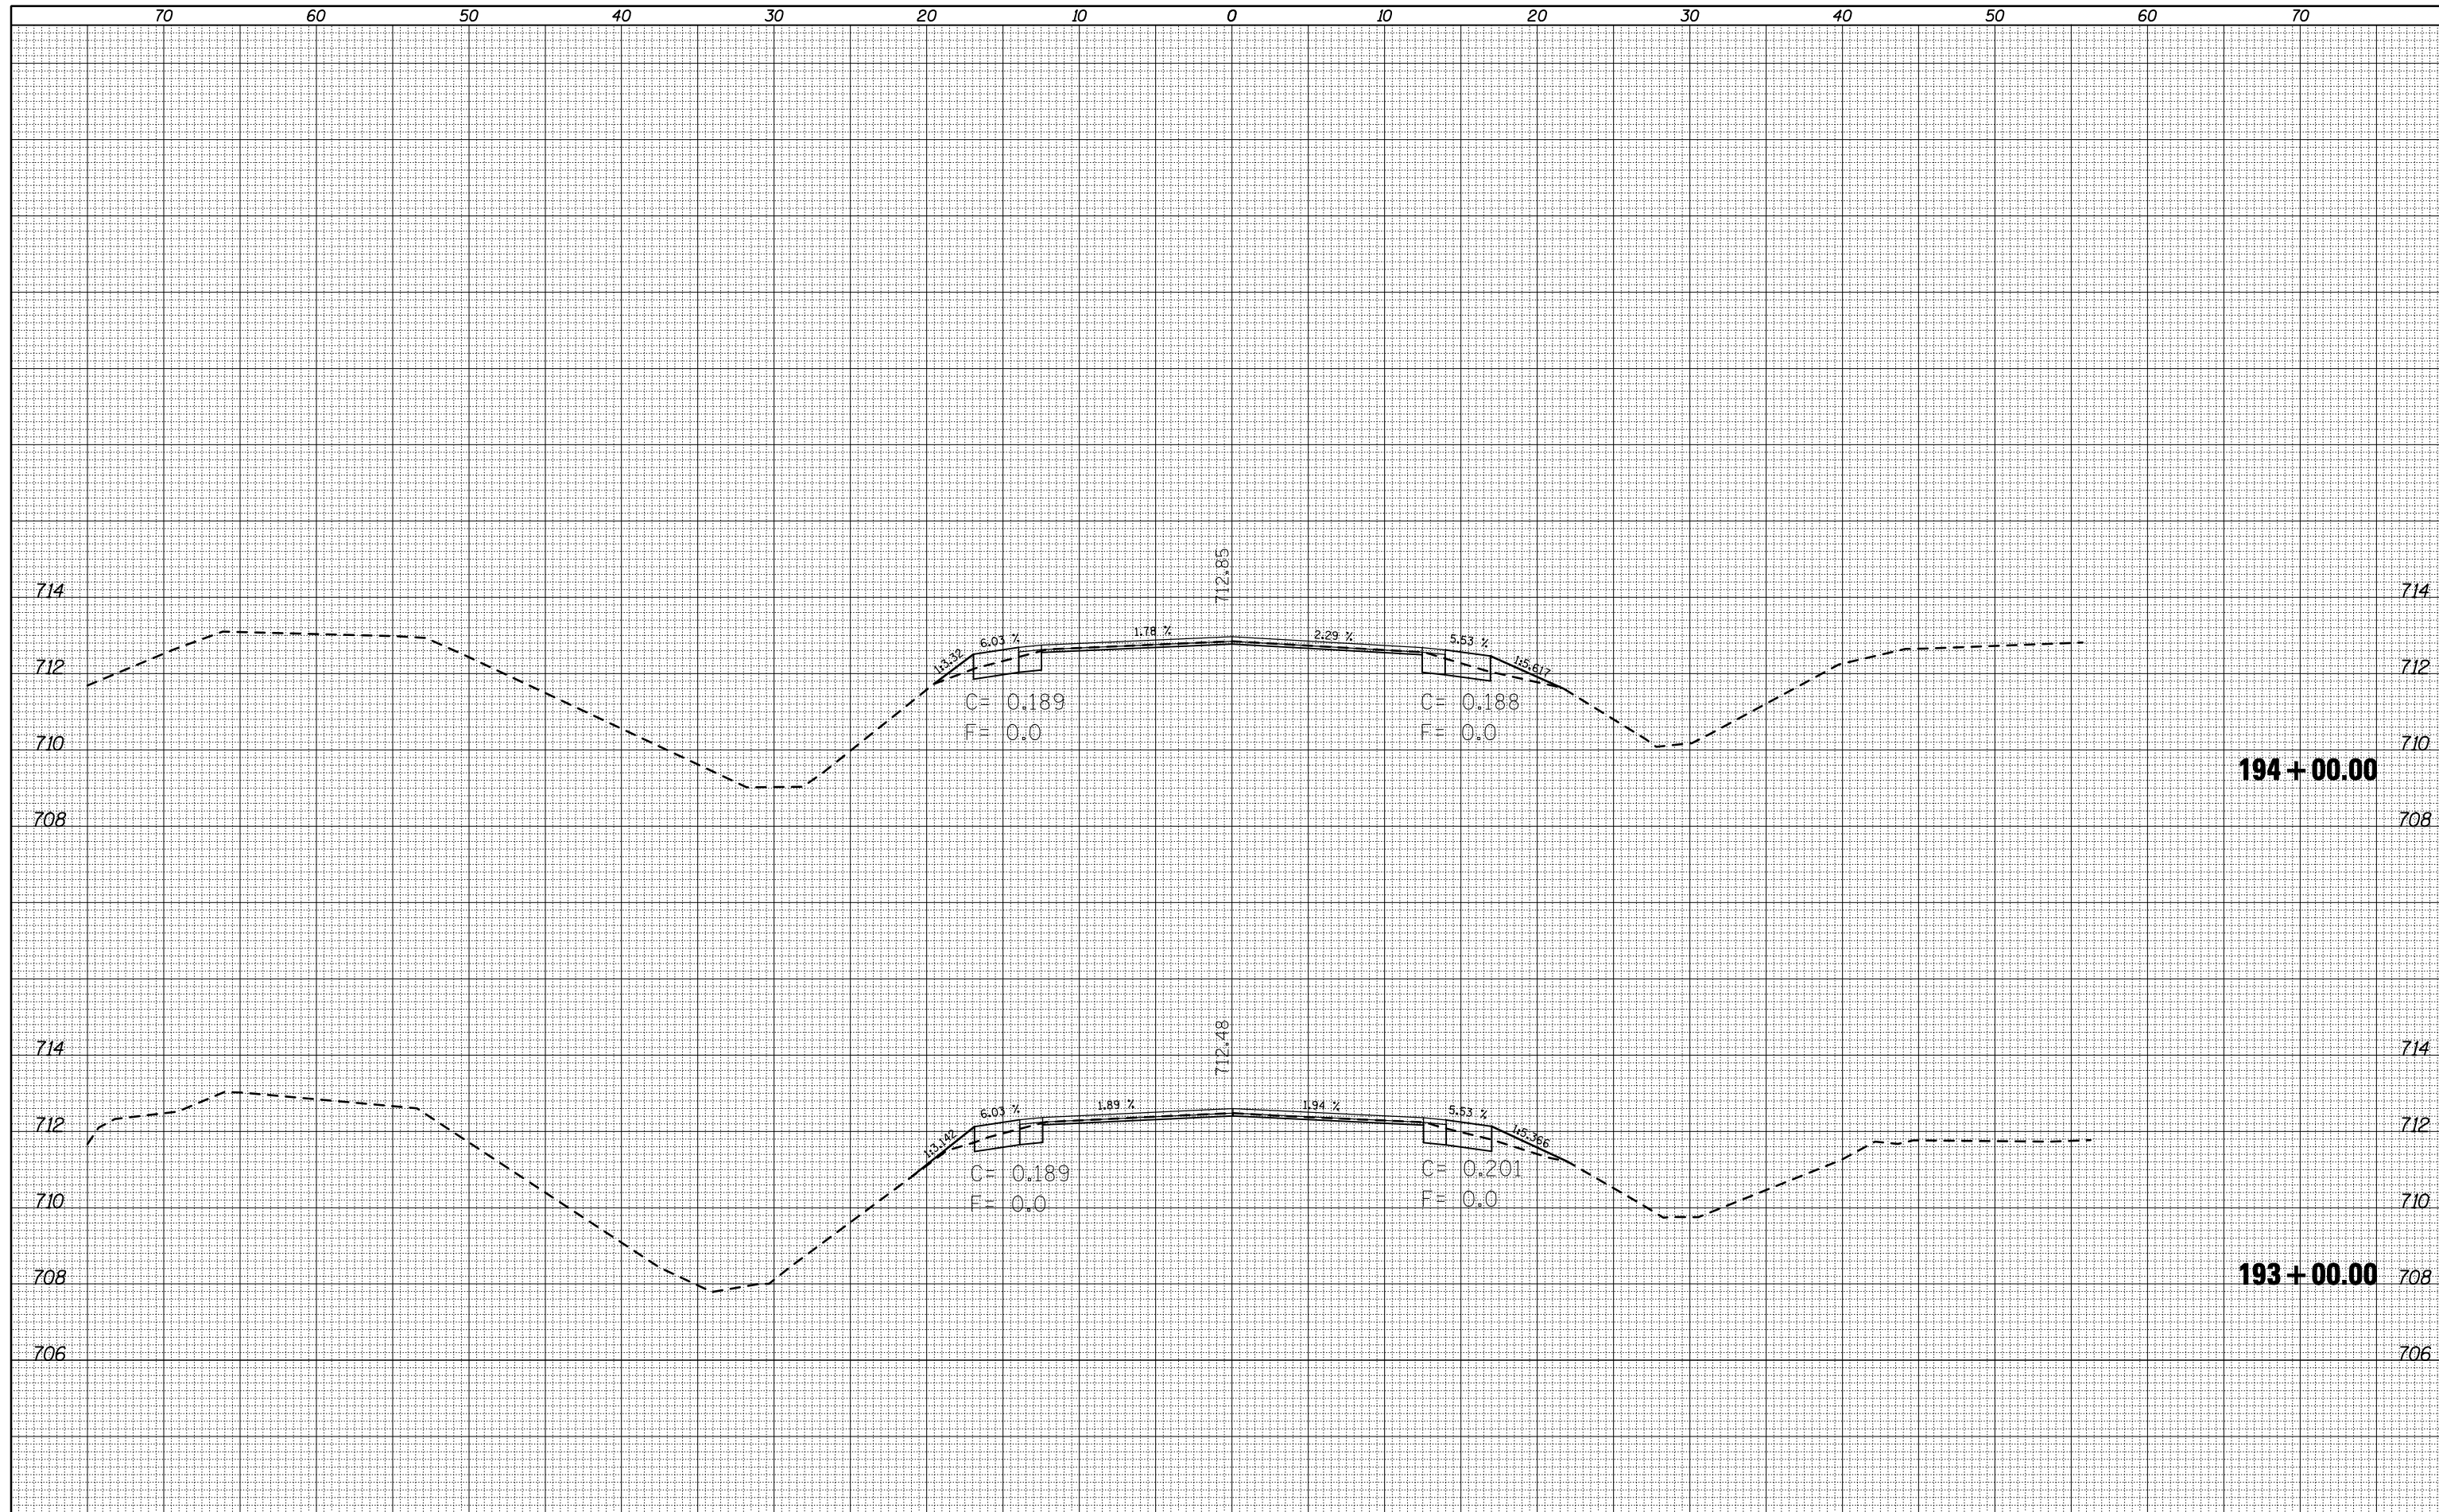

FILE NAME =	USER NAME = bucklesJJ	DESIGNED -	REVISED -
c:\pwork\pwork\dot\bucklesJJ\d0155680\0570273-sh	X5-ILL105.dgn	DRAWN -	REVISED -
PLOT SCALE = 10.0000' / IN.		CHECKED -	REVISED -
PLOT DATE = 10/15/2010		DATE -	REVISED -

**STATE OF ILLINOIS
DEPARTMENT OF TRANSPORTATION**

CROSS SECTIONS

SCALE: SHEET NO. OF SHEETS STA. 193+00.00 TO STA. 194+00.00

F.A.P. RTE.	SECTION	COUNTY	TOTAL SHEETS	SHEET NO.
741	(75,8,28)RS-3	PIATT	202	131
CONTRACT NO. 70273			ILLINOIS FED. AID PROJECT	