


DATE	
BY	
FINAL SURVEY NO.	
SURVEYED PLOTTED AREAS CHECKED	
NOTE BOOK NO.	
TEMPLATE AREAS CHECKED	

DATE	
BY	
ORIGINAL SURVEY NO.	
SURVEYED PLOTTED AREAS CHECKED	
NOTE BOOK NO.	
TEMPLATE AREAS CHECKED	

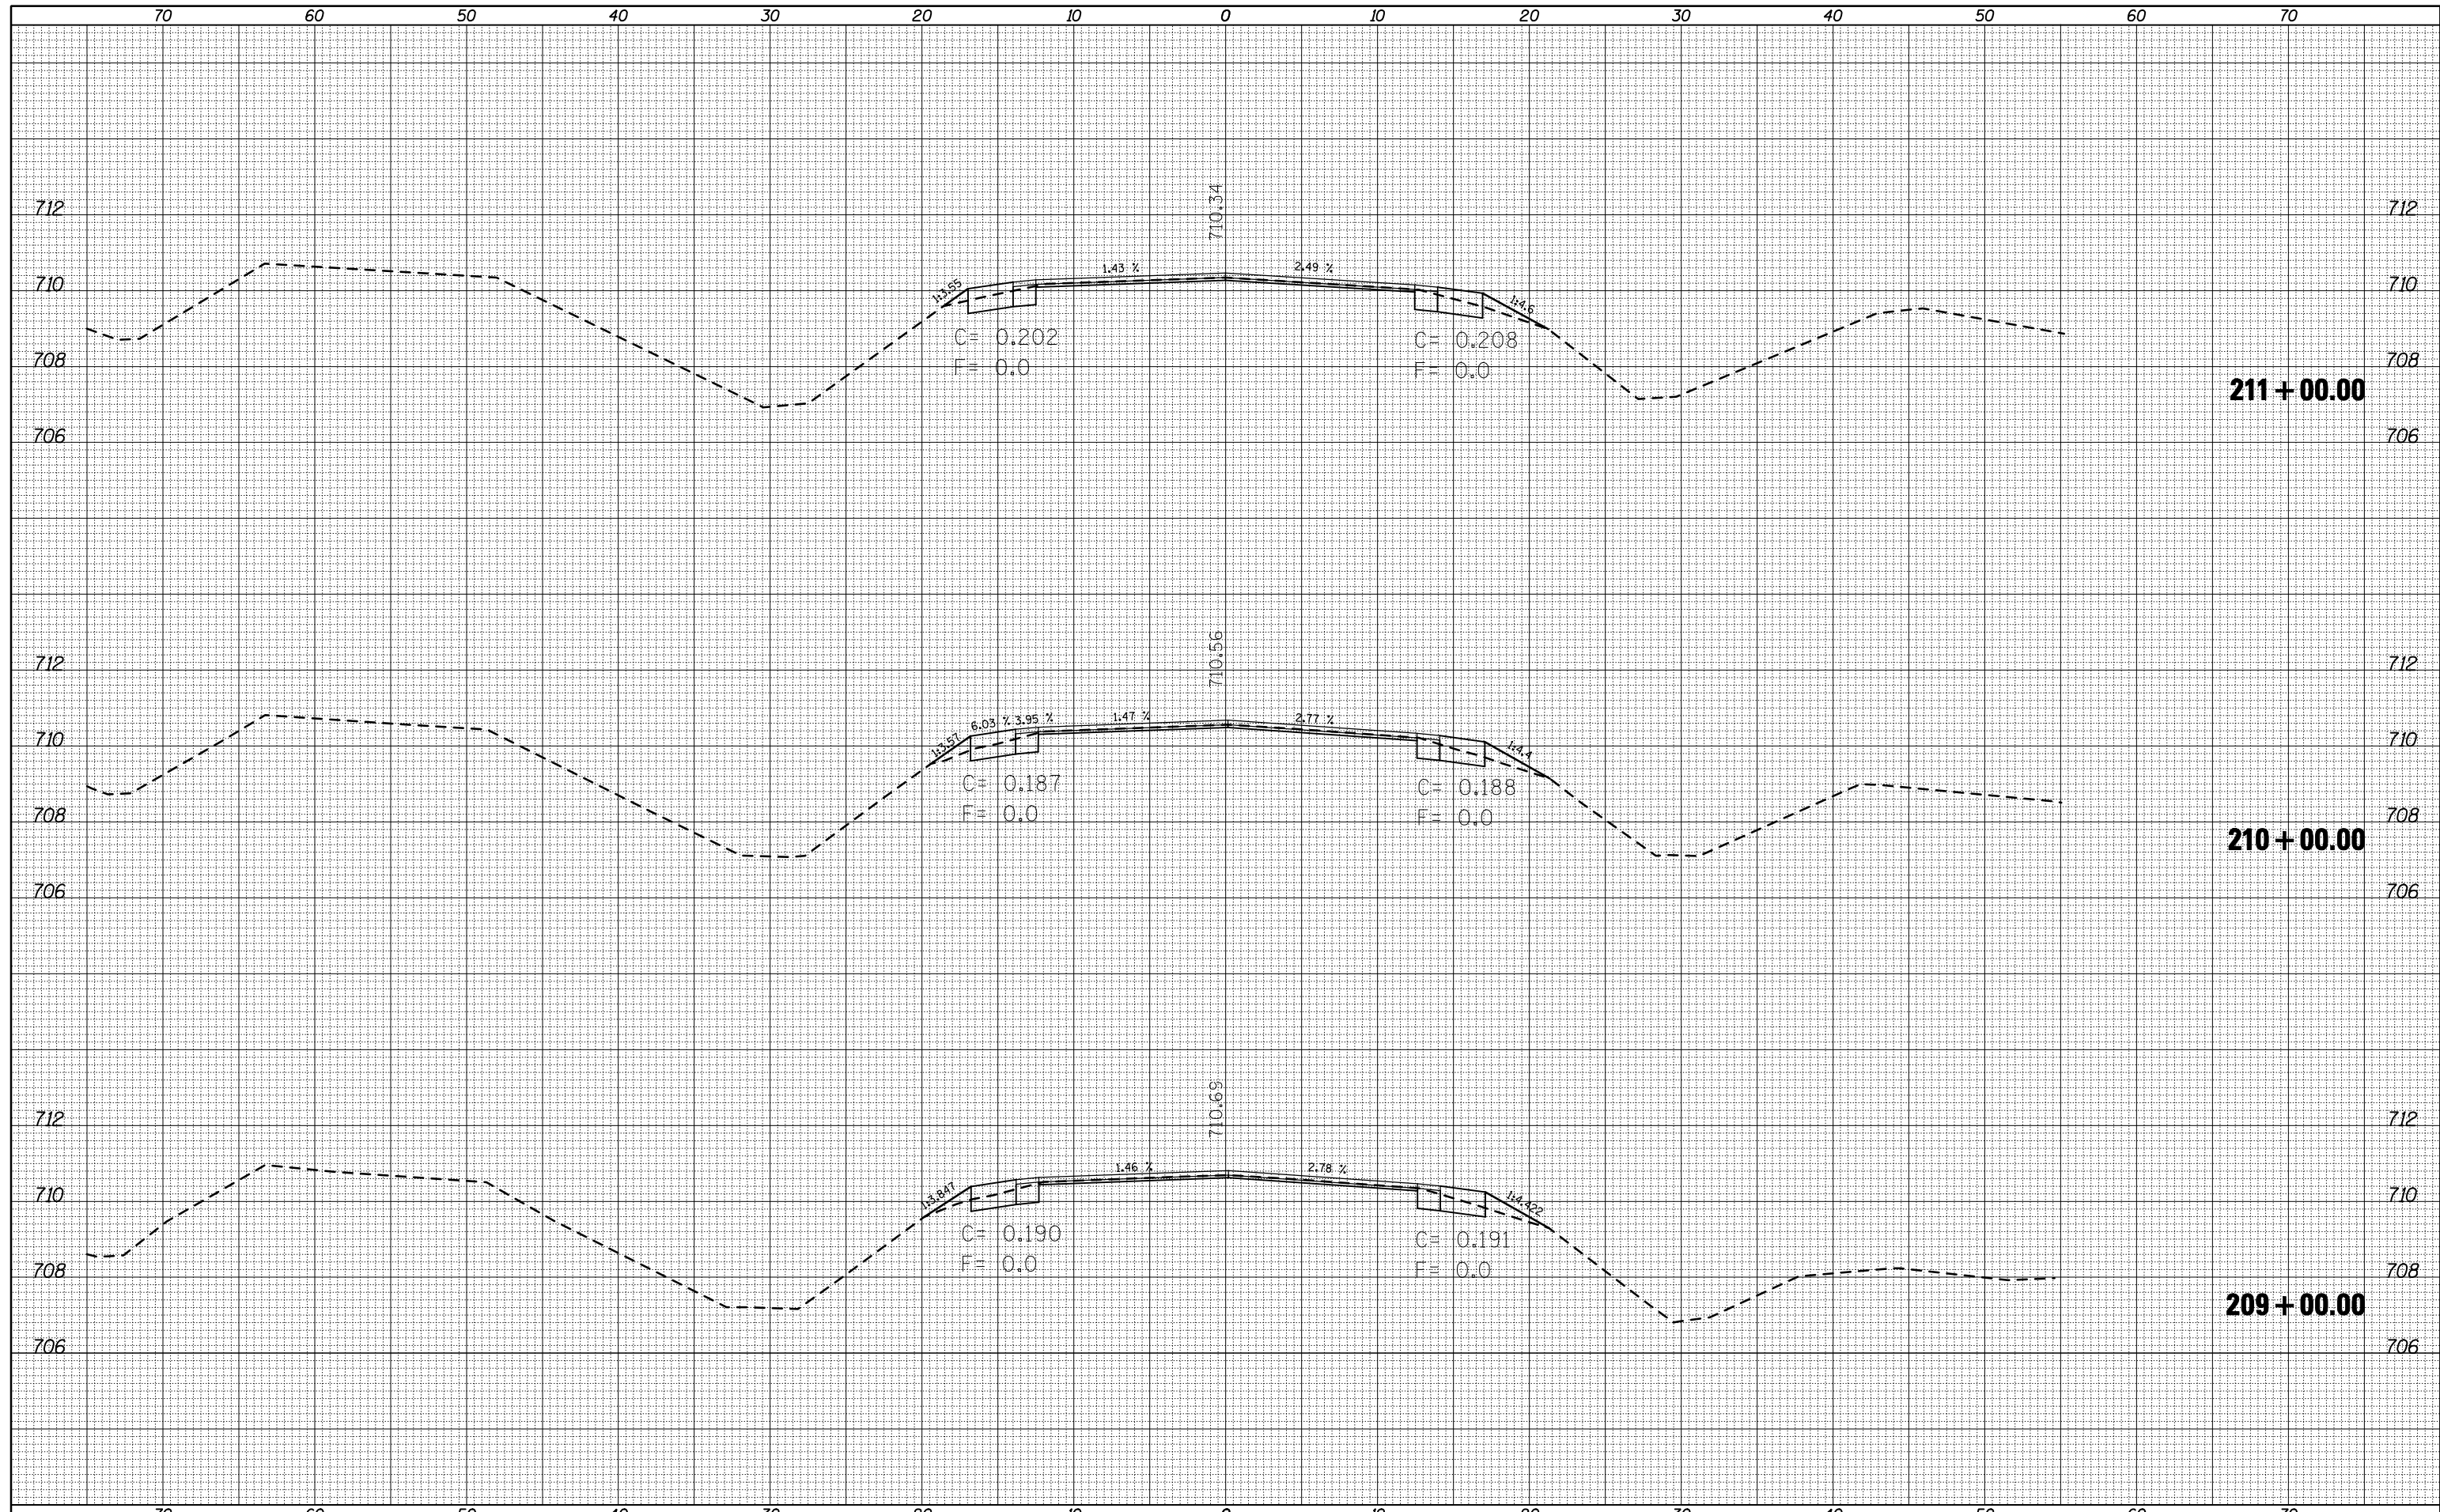

FILE NAME =	USER NAME = bucklesjj	DESIGNED -	REVISED -	<b>STATE OF ILLINOIS</b> <b>DEPARTMENT OF TRANSPORTATION</b>	<b>CROSS SECTIONS</b> SCALE: SHEET NO. OF SHEETS STA. 209+00.00 TO STA. 211+00.00	F.A.P. RTE.	SECTION	COUNTY	TOTAL SHEETS	SHEET NO.
ca:\pw\work\pwidot\bucklesjj\d0155680\0570273-sh	t-XS-ILL105.dgn	DRAWN -	REVISED -			741	(75,8,28)RS-3	PIATT	202	137
PLOT SCALE = 10.0000 ' / IN.	CHECKED -	REVISED -	REVISED -			CONTRACT NO. 70273				
PLOT DATE = 10/15/2010	DATE -	REVISED -	REVISED -			ILLINOIS FED. AID PROJECT				