


BY	DATE

ORIGINAL SURVEY	NO.

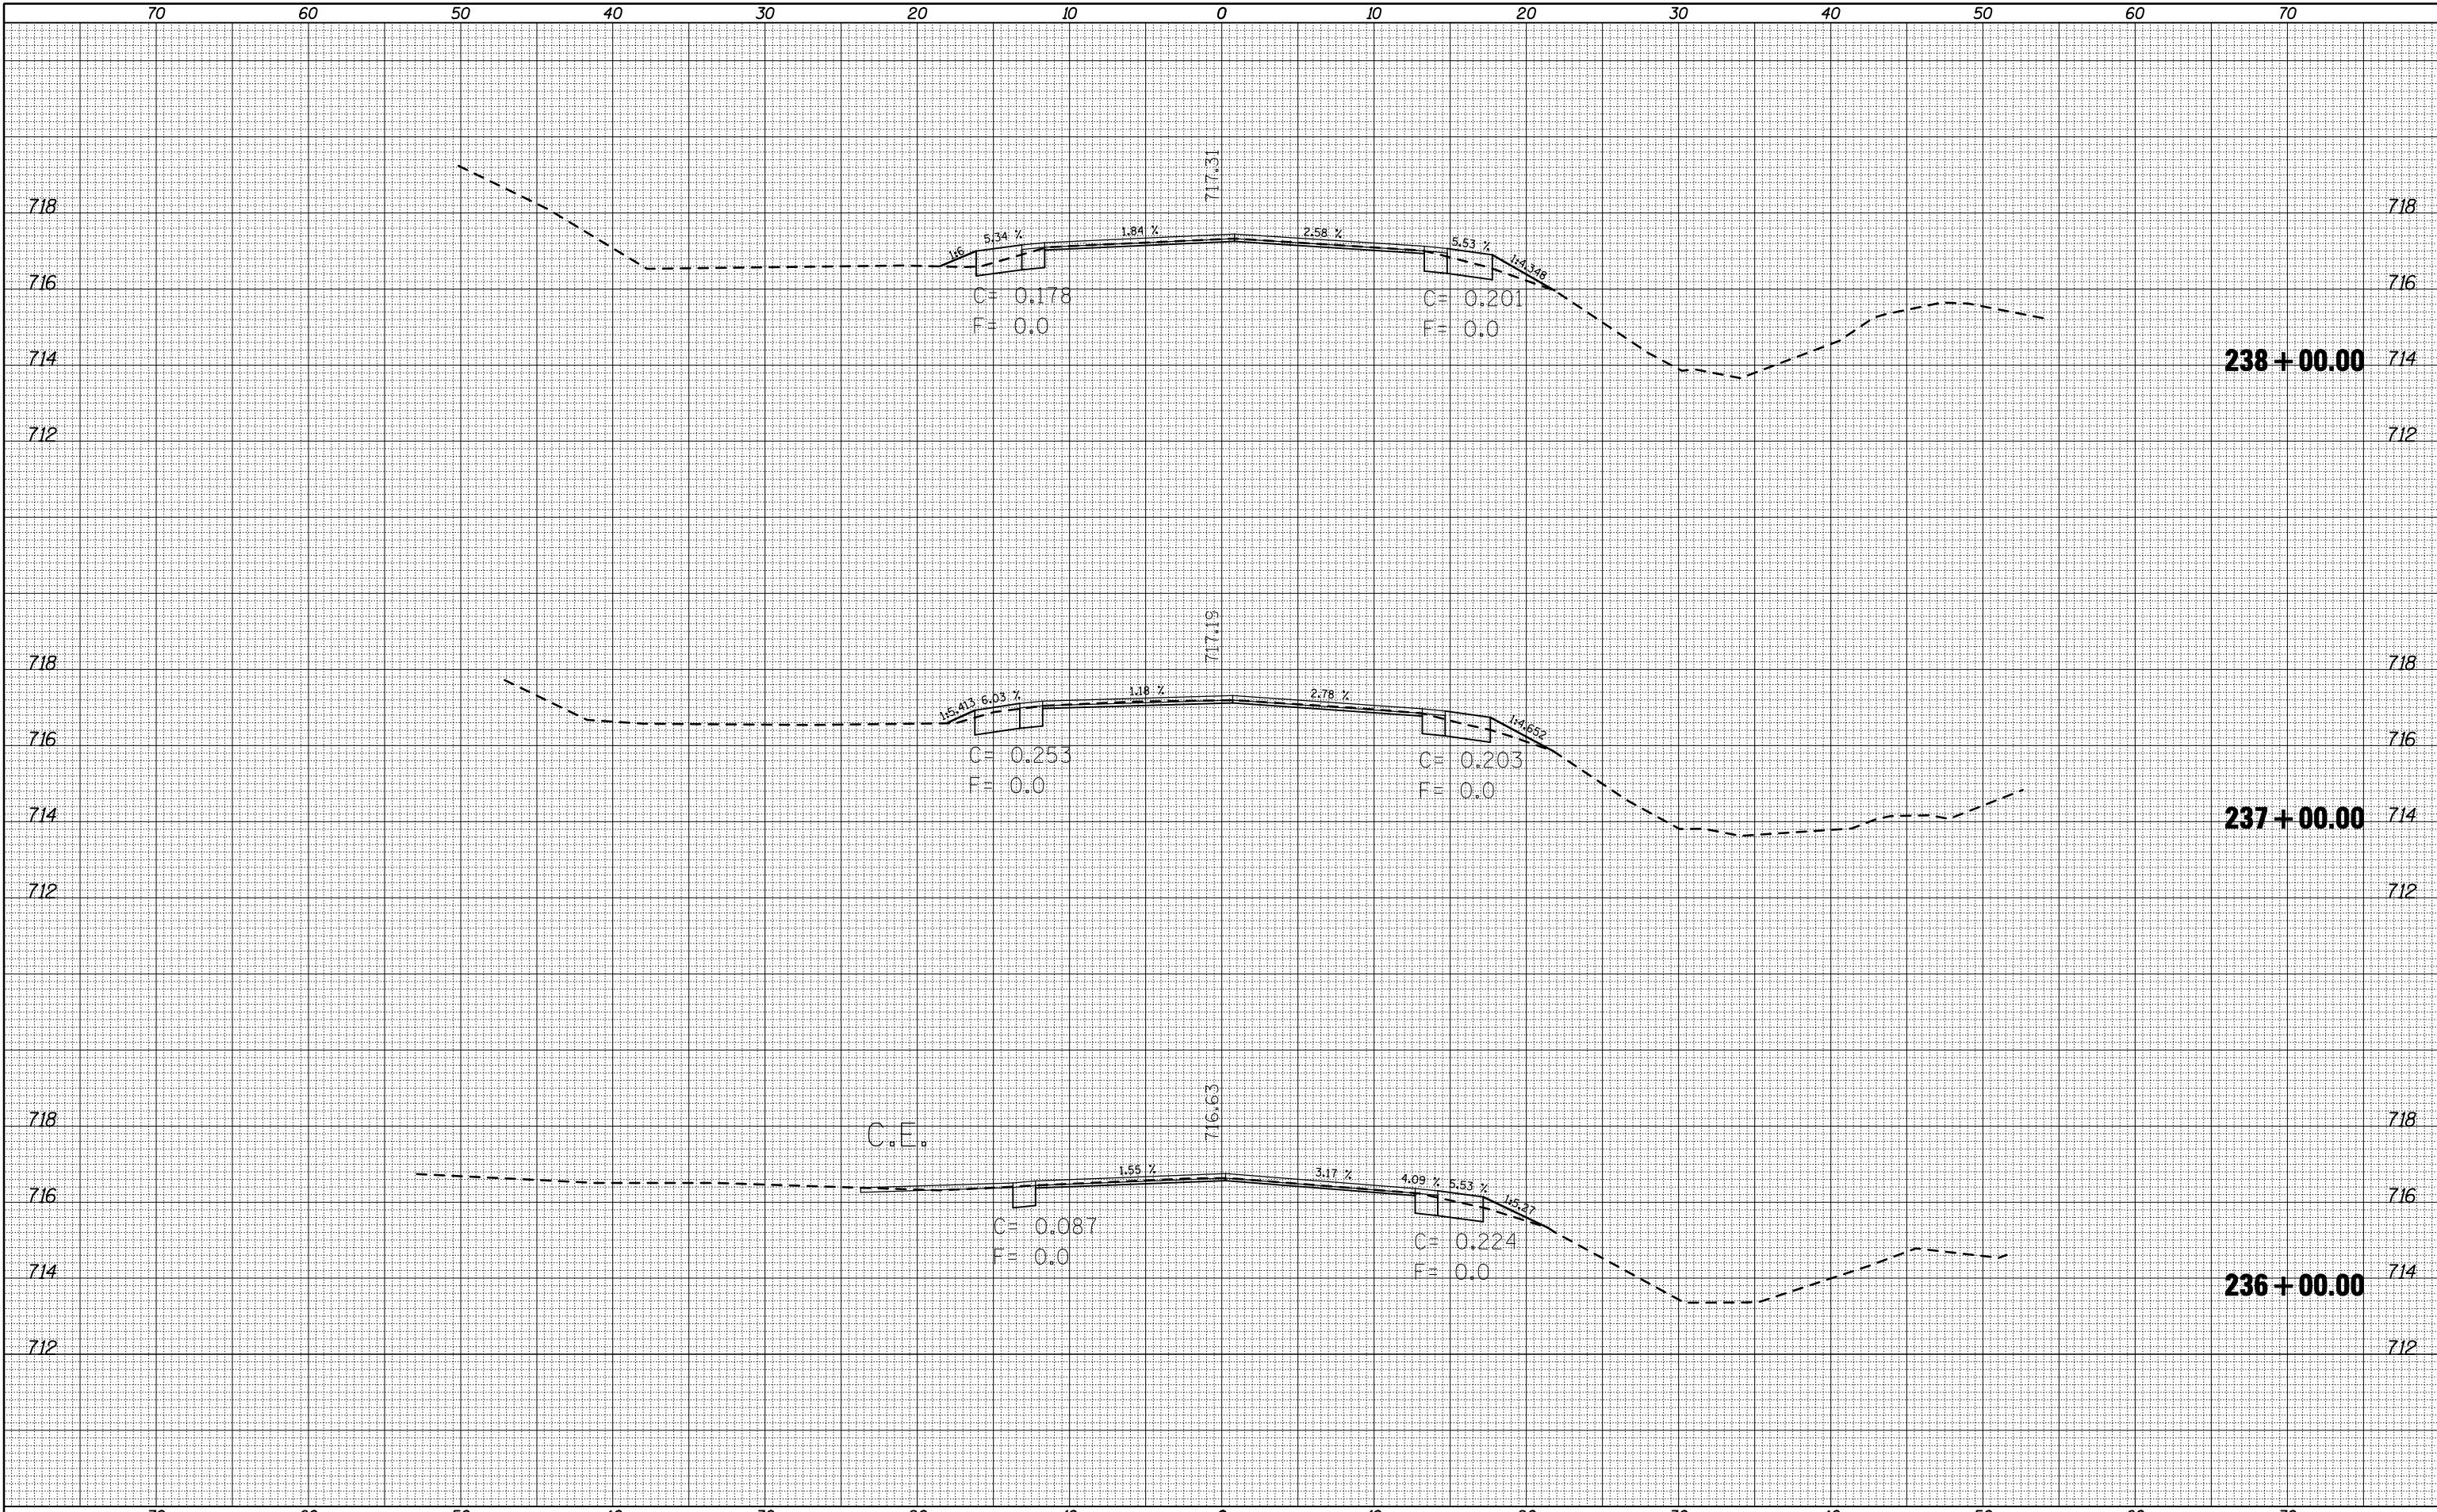

FILE NAME =	USER NAME = bucklesJJ	DESIGNED -	REVISED -	STATE OF ILLINOIS DEPARTMENT OF TRANSPORTATION				F.A.P. RTE.	SECTION	COUNTY	TOTAL SHEETS	SHEET NO.
ca:\pw\work\pwwidow\bucklesJJ\d0155680\0570273-sh	t-XS-ILL05.dgn	DRAWN -	REVISED -	CROSS SECTIONS				741	(75,8,28)RS-3	PIATT	202	147
	PLOT SCALE = 10.0000 ' / IN.	CHECKED -	REVISED -	SCALE: SHEET NO. OF SHEETS STA. 236+00.00 TO STA. 238+00.00				CONTRACT NO. 70273				
	PLOT DATE = 10/15/2010	DATE -	REVISED -					ILLINOIS FED. AID PROJECT				