


BY	DATE
SURVEYED	
PLOTTED	
TEMPLATE	
AREAS CHECKED	
FINAL SURVEY NOTE BOOK NO.	

BY	DATE
SURVEYED	
PLOTTED	
TEMPLATE	
AREAS CHECKED	
ORIGINAL SURVEY NOTE BOOK NO.	

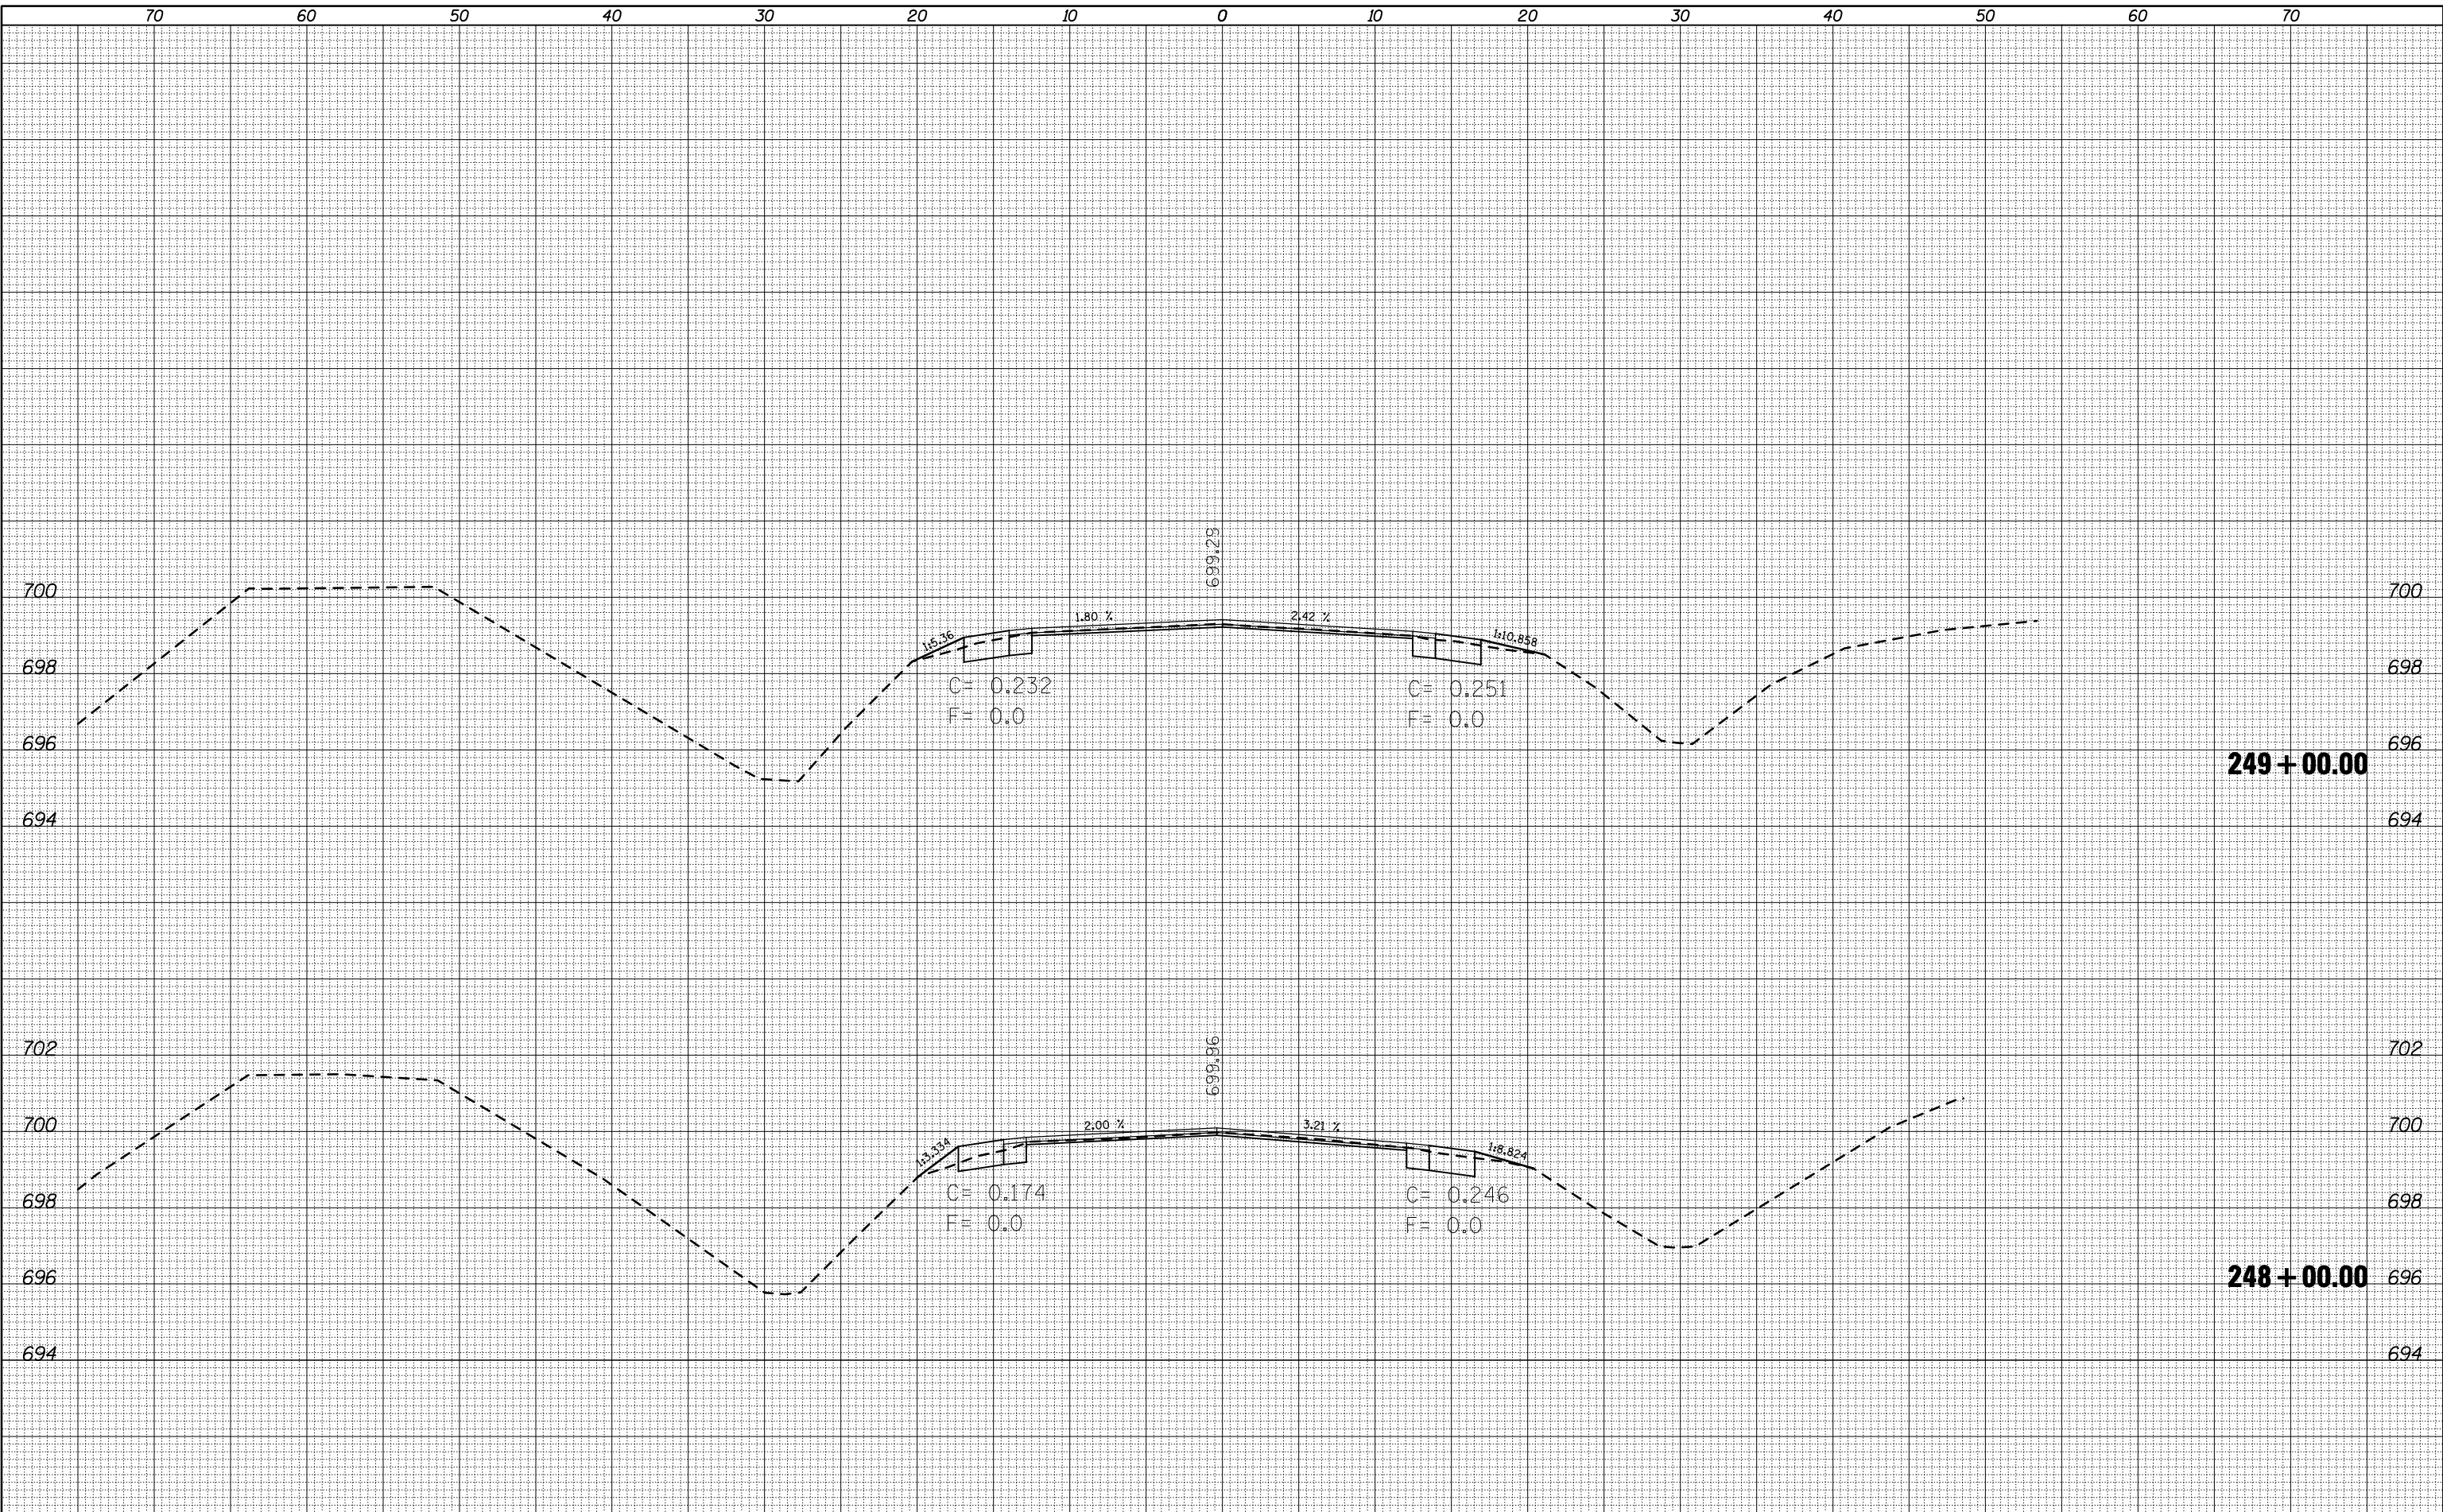

FILE NAME =	USER NAME = bucklesj	DESIGNED -	REVISED -	<p align="center">STATE OF ILLINOIS DEPARTMENT OF TRANSPORTATION</p> <p align="center">CROSS SECTIONS</p> <p>SCALE: SHEET NO. OF SHEETS STA. 248+00.00 TO STA. 249+00.00</p>	F.A.P. RTE.	SECTION	COUNTY	TOTAL SHEETS	SHEET NO.
c:\pw\work\pwidth\bucklesj\d0155680\0570273-sh	ts-XS-ILL105.dgn	DRAWN -	REVISED -		741	(75,8,28)RS-3	PIATT	202	152
PLOT SCALE = 10.0000' / IN.	CHECKED -	REVISED -	ILLINOIS FED. AID PROJECT		CONTRACT NO. 70273				
PLOT DATE = 10/15/2010	DATE -	REVISED -							