


BY	DATE
FINAL SURVEY	SURVEYED
NOTE BOOK	PLOTTED
NO.	TEMPLATE
	AREAS
	CHECKED

BY	DATE
ORIGINAL SURVEY	SURVEYED
NOTE BOOK	PLOTTED
NO.	TEMPLATE
	AREAS
	CHECKED

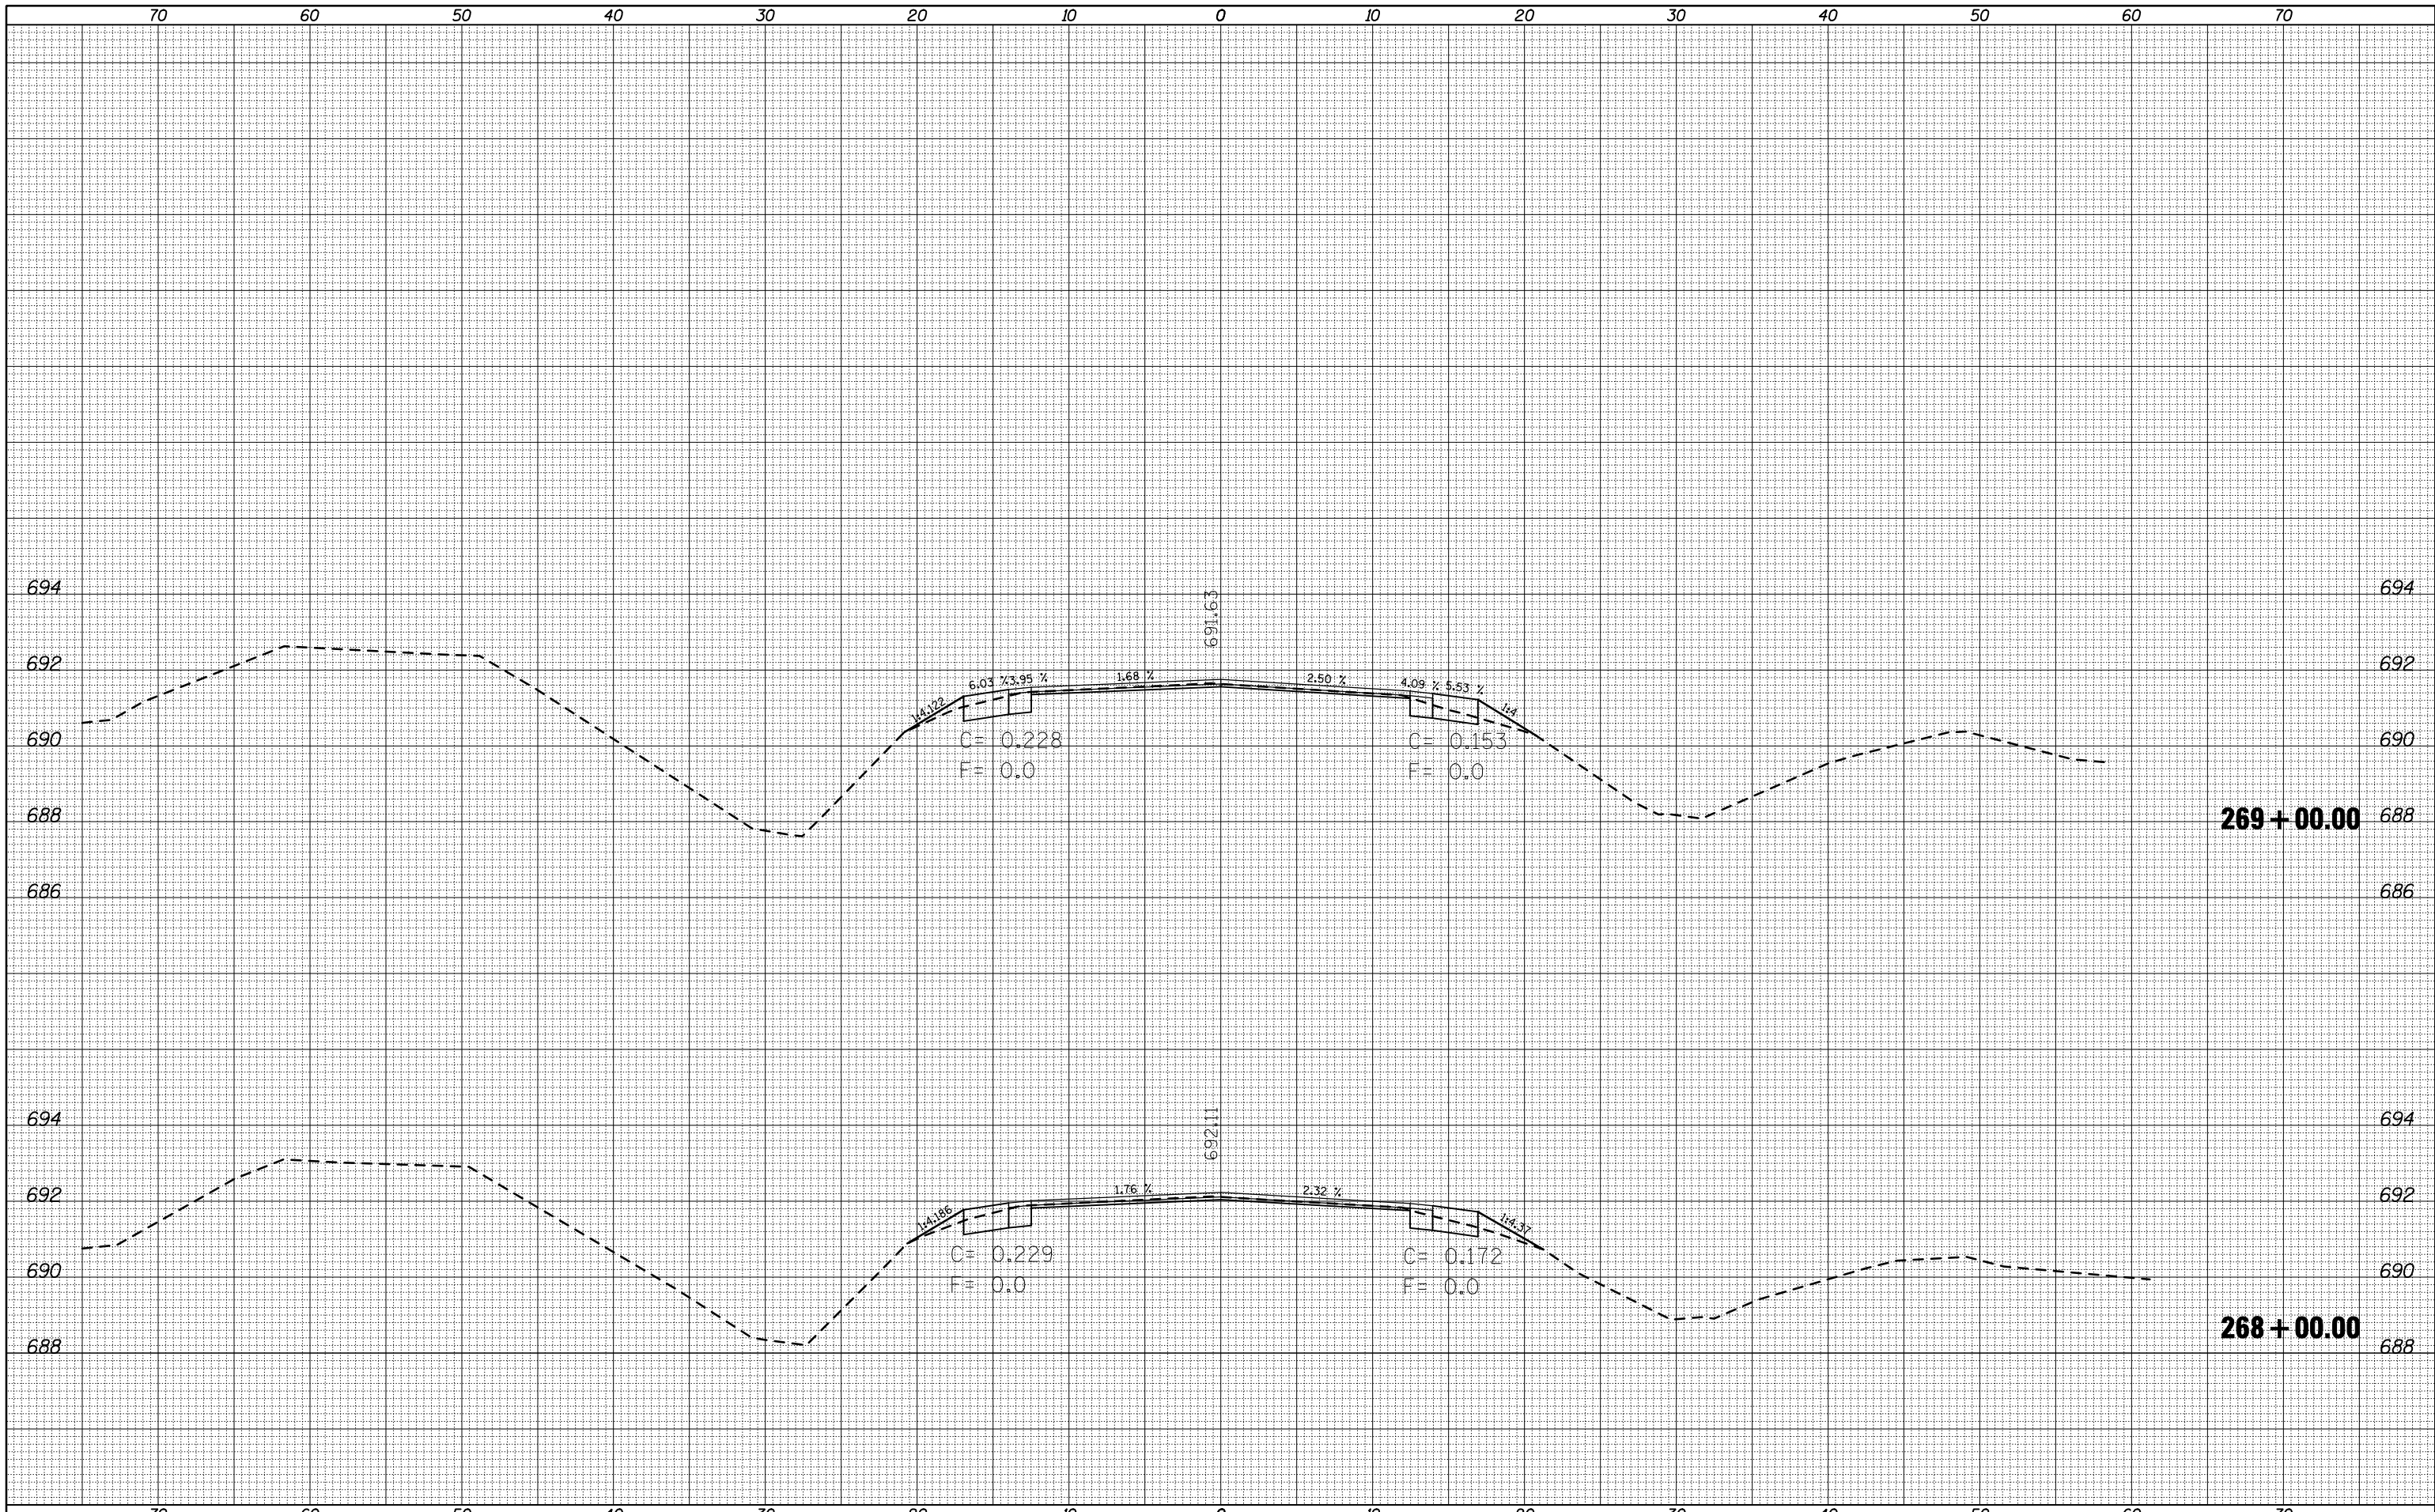

FILE NAME =	USER NAME = bucklesJJ	DESIGNED -	REVISIED -
ca:\pwwork\pwwork\bucklesJJ\d0155680\0570273-sh	ca:\pwwork\pwwork\bucklesJJ\d0155680\0570273-sh	DRAWN -	REVISIED -
	X5-ILL105.dgn	CHECKED -	REVISIED -
	PLOT SCALE = 10.0000' / IN.	DATE -	REVISIED -
	PLOT DATE = 10/15/2010		

**STATE OF ILLINOIS  
DEPARTMENT OF TRANSPORTATION**

SCALE:	SHEET NO.	OF	SHEETS	STA. 268+00.00	TO STA. 269+00.00
--------	-----------	----	--------	----------------	-------------------

F.A.P. RTE.	SECTION	COUNTY	TOTAL SHEETS	SHEET NO.
741	(75,8,28)RS-3	PIATT	202	160
				CONTRACT NO. 70273
ILLINOIS FED. AID PROJECT				