


DATE	
BY	
FINISHED SURVEY	
PLOTTED TEMPLATE	
NOTE BOOK	
AREAS CHECKED	
NO.	

DATE	
BY	
ORIGINAL SURVEY	
PLOTTED TEMPLATE	
NOTE BOOK	
AREAS CHECKED	
NO.	

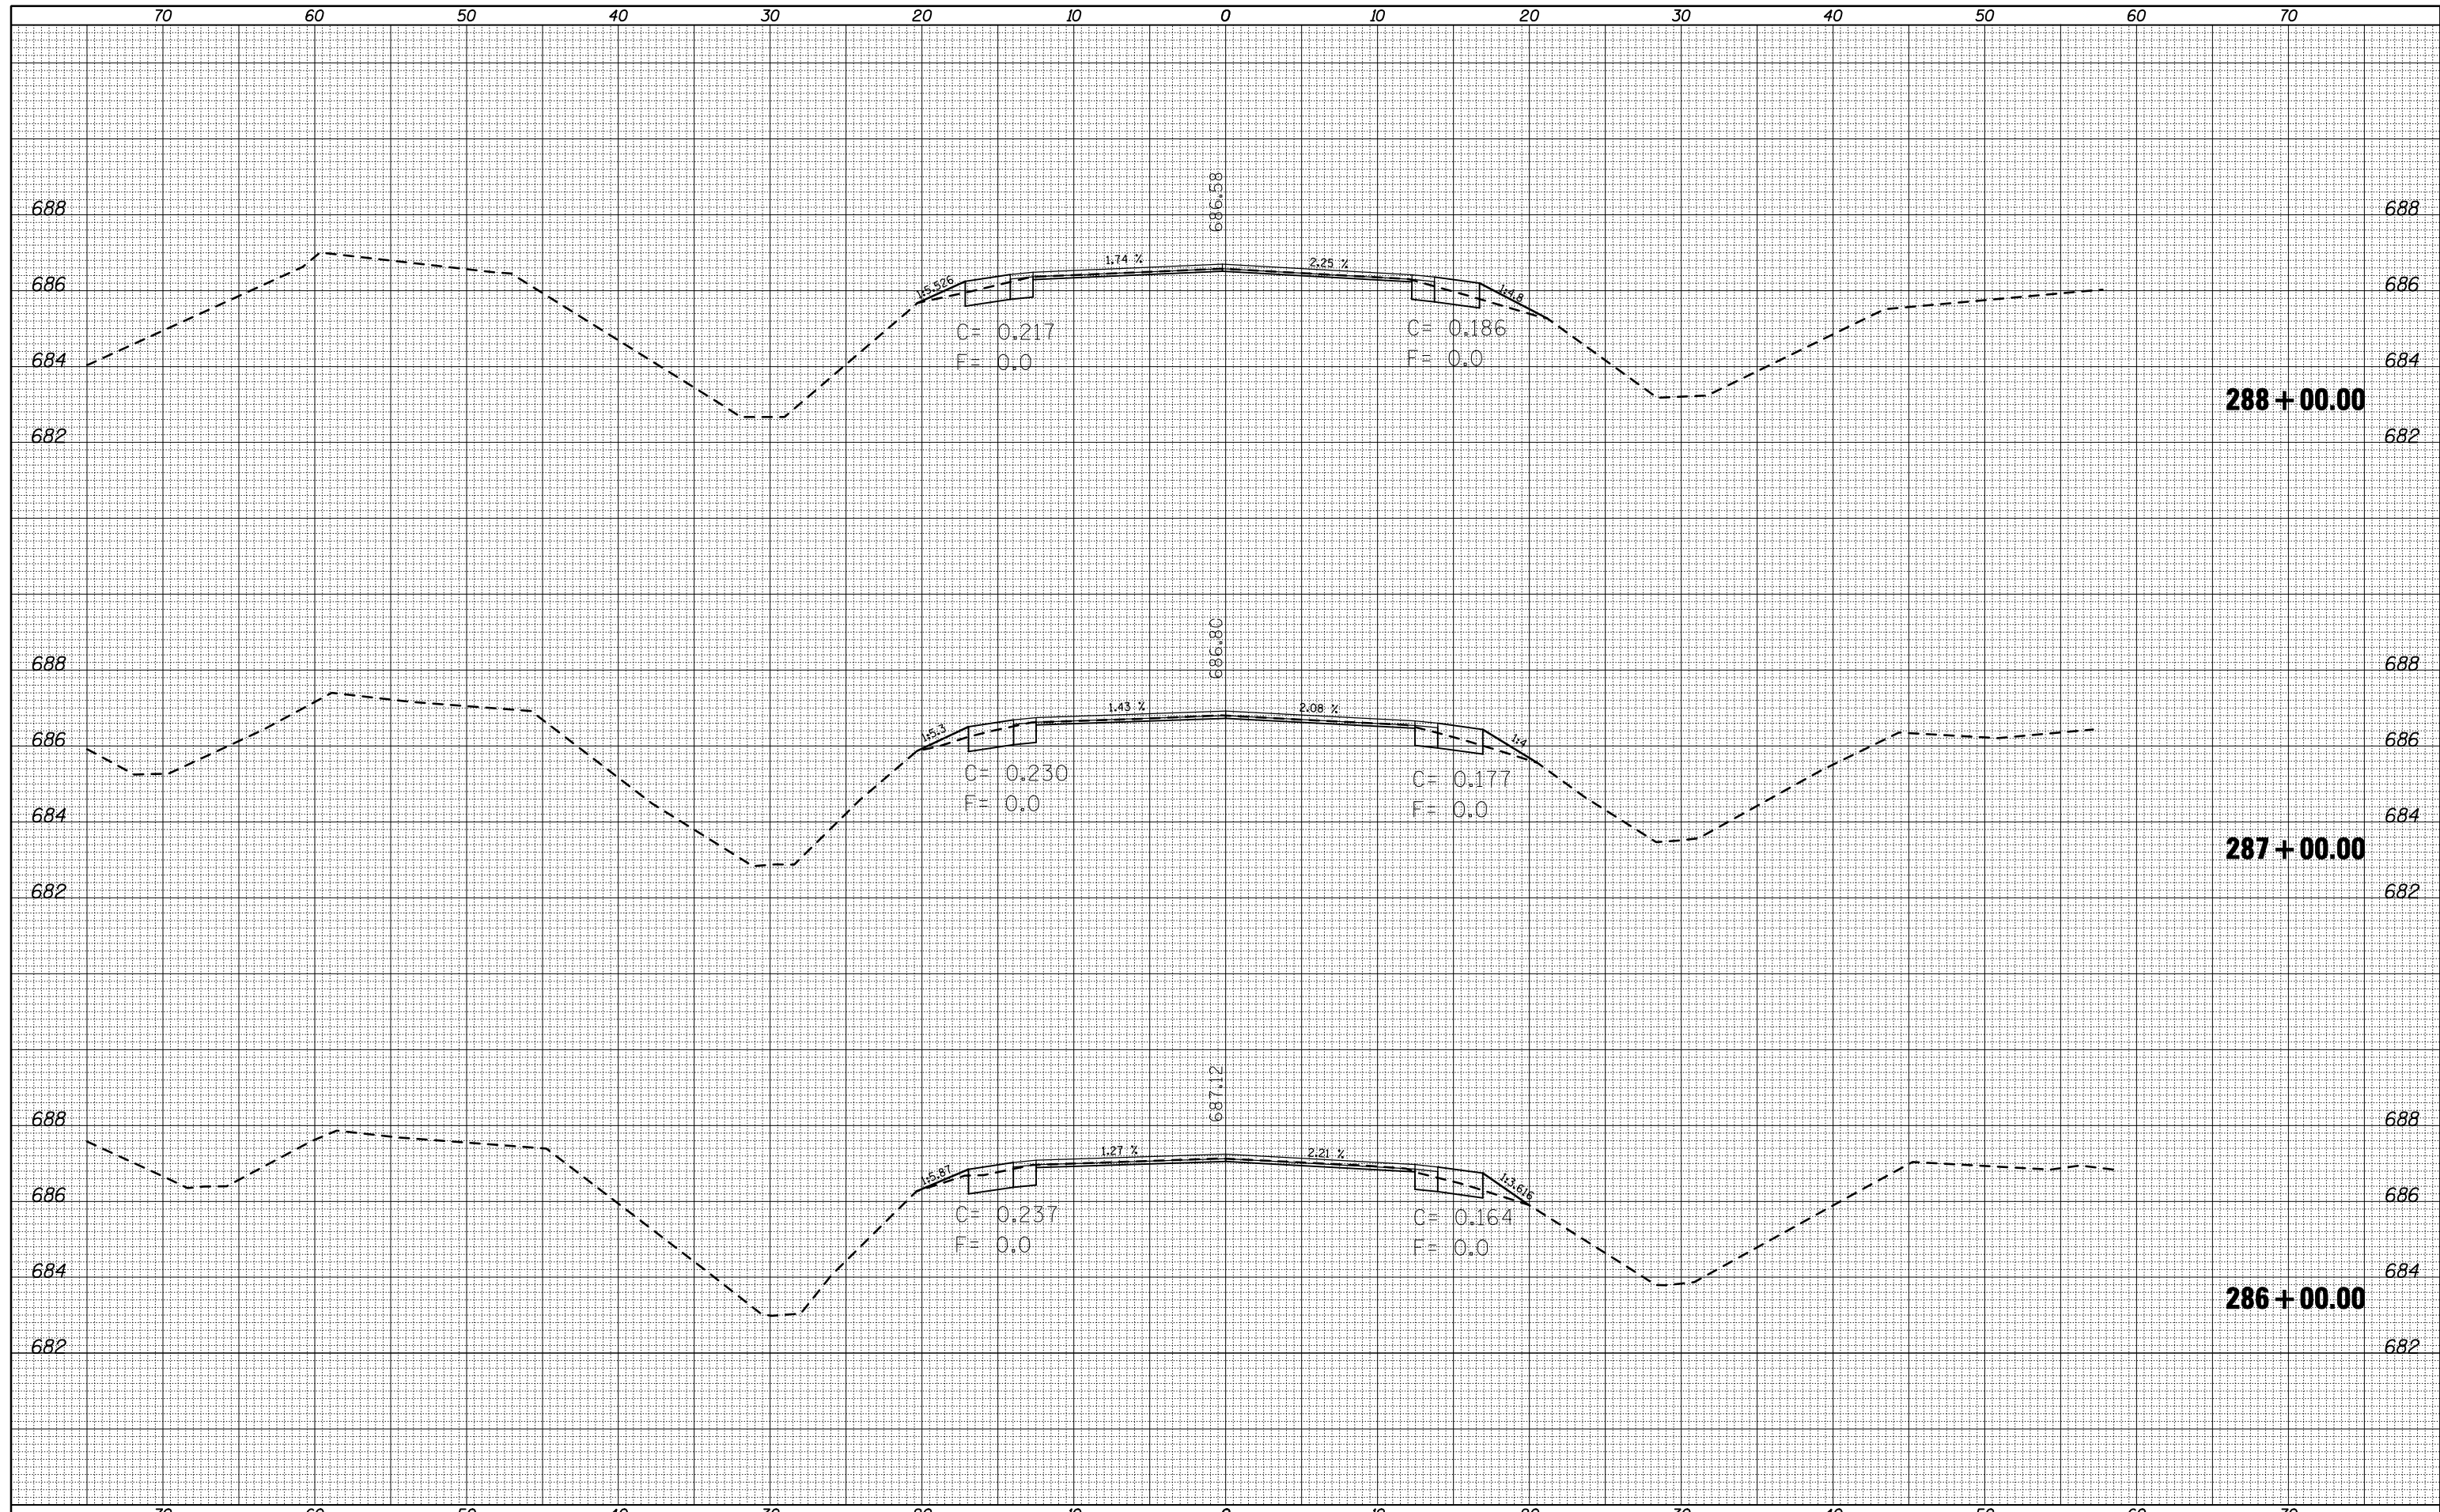

FILE NAME =	USER NAME = bucklesjj	DESIGNED -	REVISED -	<b>STATE OF ILLINOIS</b> <b>DEPARTMENT OF TRANSPORTATION</b>	<b>CROSS SECTIONS</b> SCALE: SHEET NO. OF SHEETS STA. 286+00.00 TO STA. 288+00.00	F.A.P. RTE. 741	SECTION (75,8,28)RS-3	COUNTY PIATT	TOTAL SHEETS 202	SHEET NO. 168
ca:\pw\work\pwidot\bucklesjj\d0155680\0570273-sh	t-XS-ILL105.dgn	DRAWN -	REVISED -			CONTRACT NO. 70273	ILLINOIS FED. AID PROJECT			
	PLOT SCALE = 10.0000' / IN.	CHECKED -	REVISED -							
	PLOT DATE = 10/15/2010	DATE -	REVISED -							