


| | |
|--------------------------------|--|
| DATE | |
| BY | |
| FINAL SURVEY NO. | |
| SURVEYED PLOTTED AREAS CHECKED | |
| NOTE BOOK NO. | |
| TEMPLATE AREAS CHECKED | |

| | |
|--------------------------------|--|
| DATE | |
| BY | |
| ORIGINAL SURVEY NO. | |
| SURVEYED PLOTTED AREAS CHECKED | |
| NOTE BOOK NO. | |
| TEMPLATE AREAS CHECKED | |

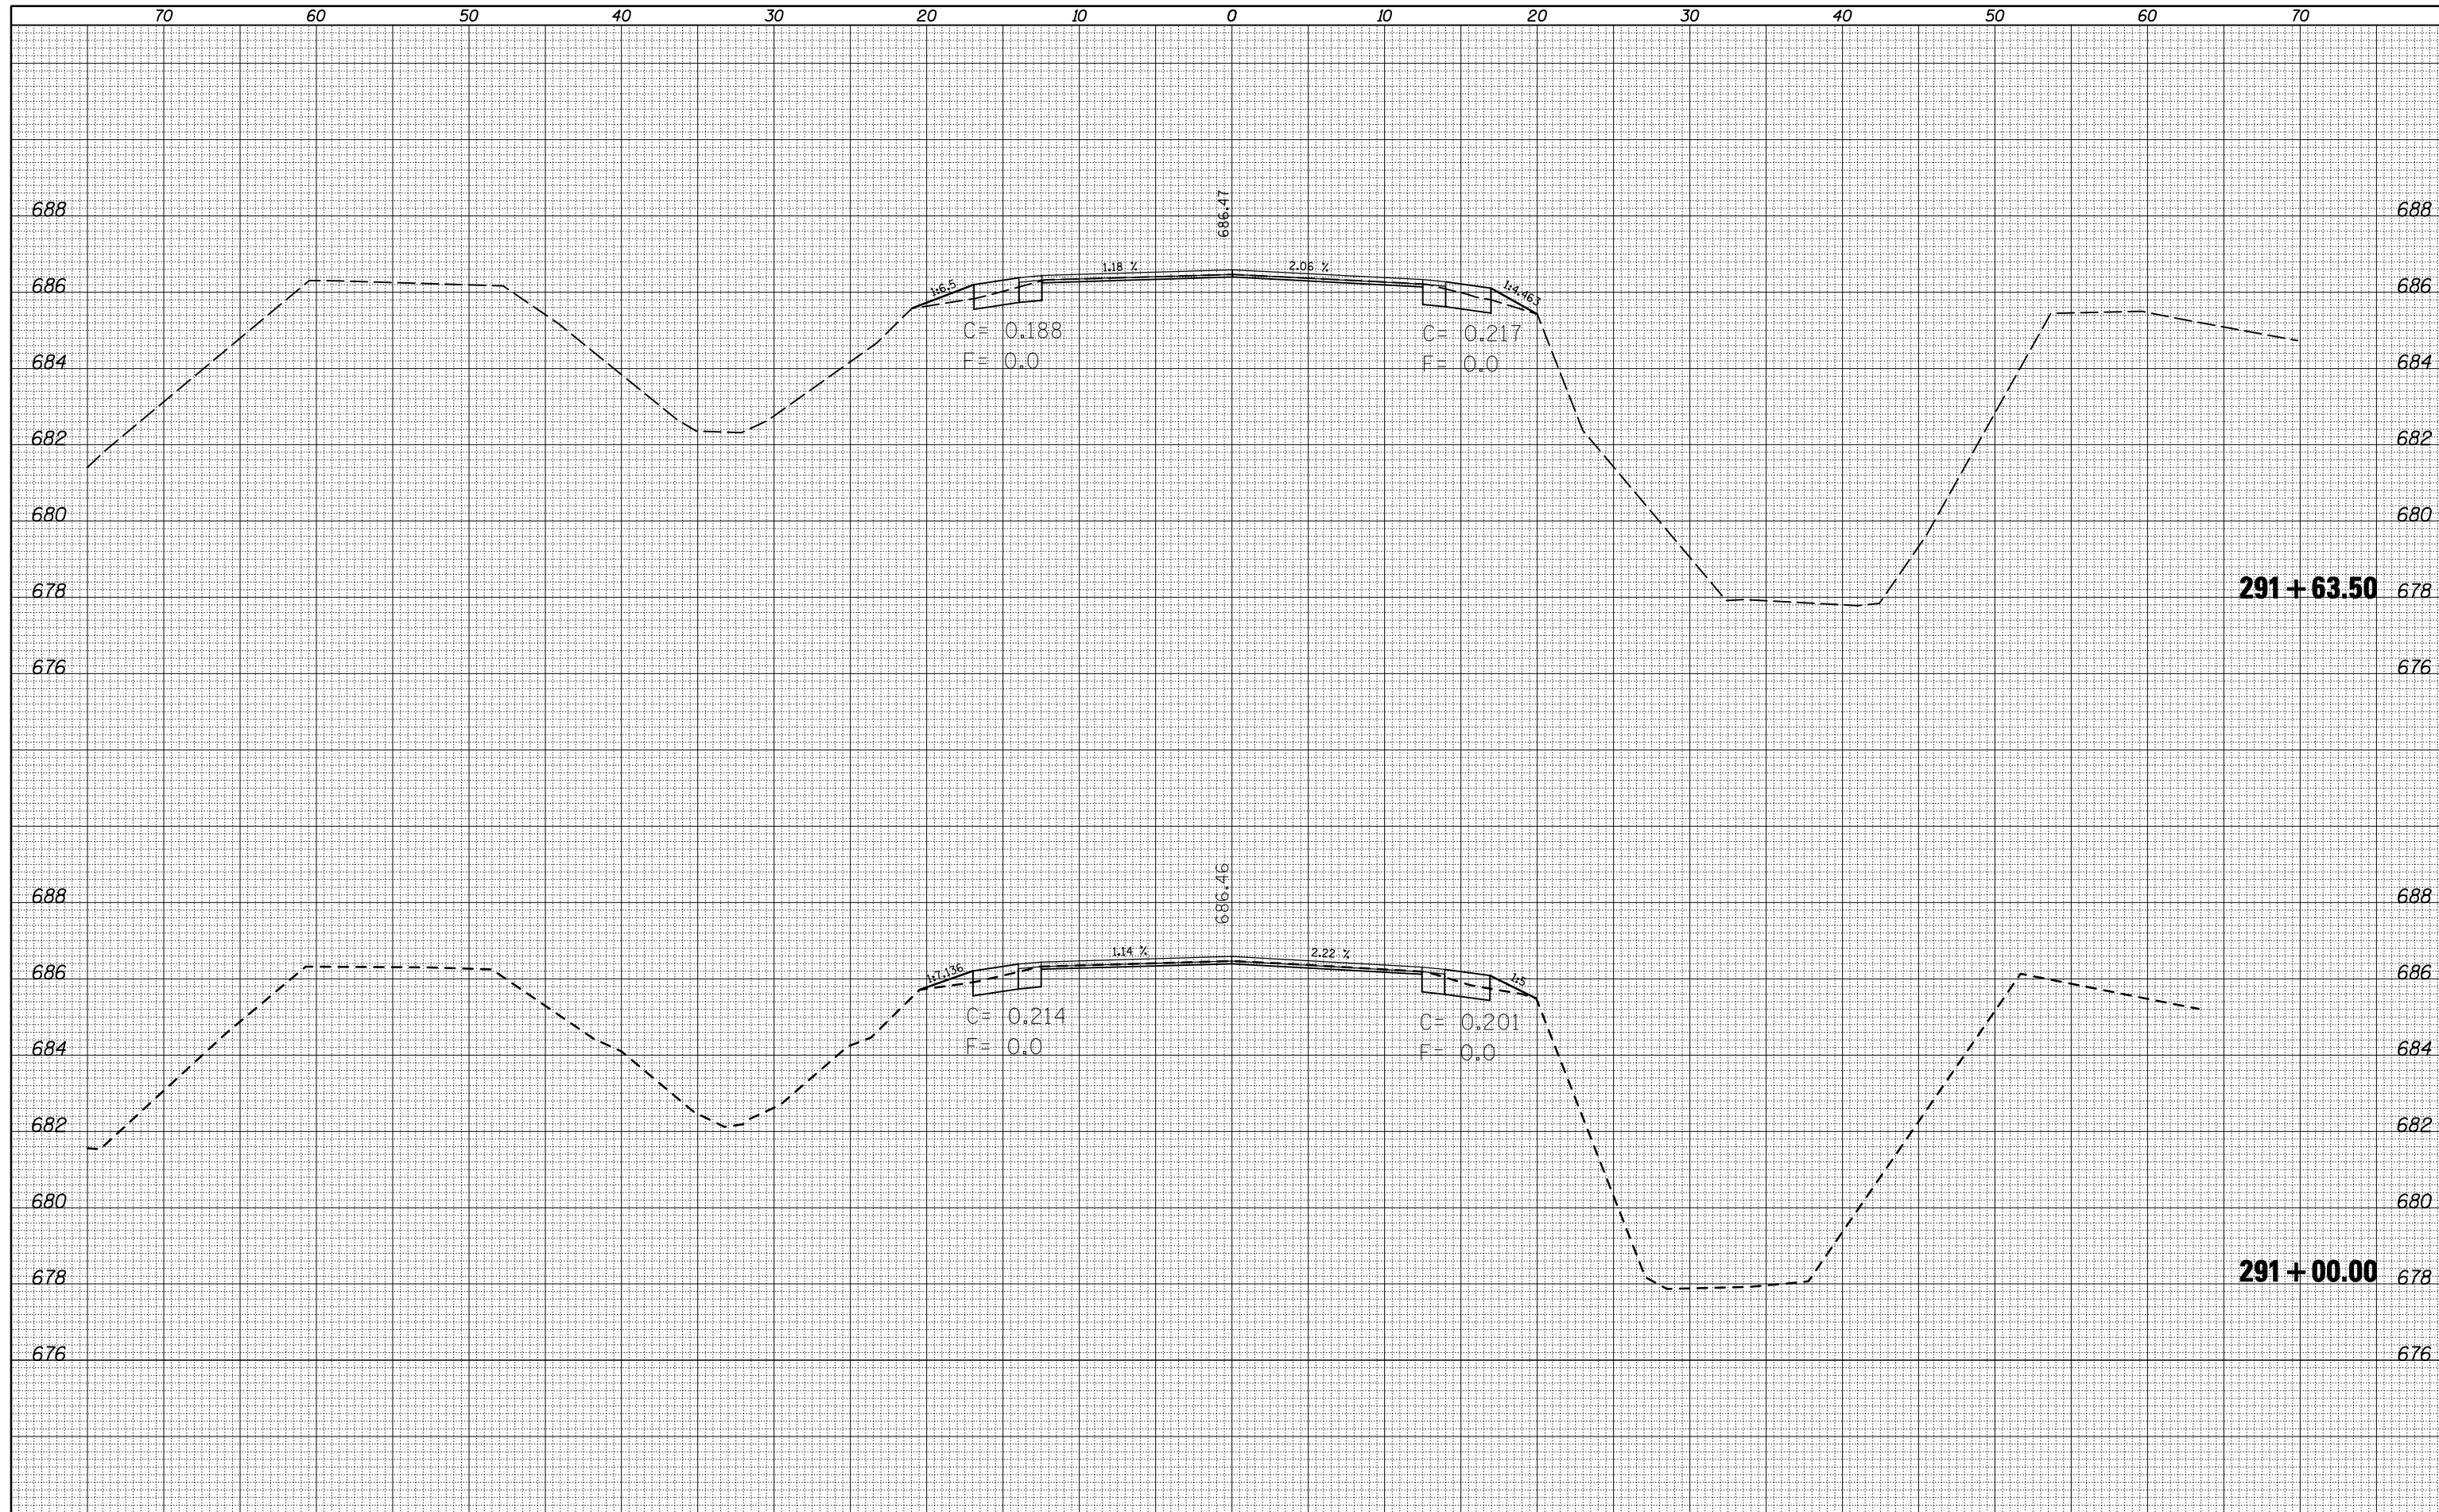

| | | | |
|---|-----------------------------|------------|-----------|
| FILE NAME = | USER NAME = bucklesjj | DESIGNED - | REVISED - |
| c:\pw\work\pwidot\bucklesjj\d0155680\0570273-sh | t-XS-IL105.dgn | DRAWN - | REVISED - |
| | PLOT SCALE = 10.0000' / IN. | CHECKED - | REVISED - |
| | PLOT DATE = 10/15/2010 | DATE - | REVISED - |

**STATE OF ILLINOIS
DEPARTMENT OF TRANSPORTATION**

| | | | | | |
|--------|-----------|----|--------|----------------|-------------------|
| SCALE: | SHEET NO. | OF | SHEETS | STA. 291+00.00 | TO STA. 291+63.50 |
|--------|-----------|----|--------|----------------|-------------------|

| | | | | |
|--------------------|---------------|--------|---------------------------|-----------|
| F.A.P. RTE. | SECTION | COUNTY | TOTAL SHEETS | SHEET NO. |
| 741 | (75,8,28)RS-3 | PIATT | 202 | 171 |
| CONTRACT NO. 70273 | | | ILLINOIS FED. AID PROJECT | |